


DRAFT CONCEPT



LEGEND

- NEW PAVEMENT
- PAVEMENT USED IN PLACE (WITH NEW STRIPING)
- PAVEMENT REMOVAL
- CONCRETE MEDIAN
- RETAINING WALL

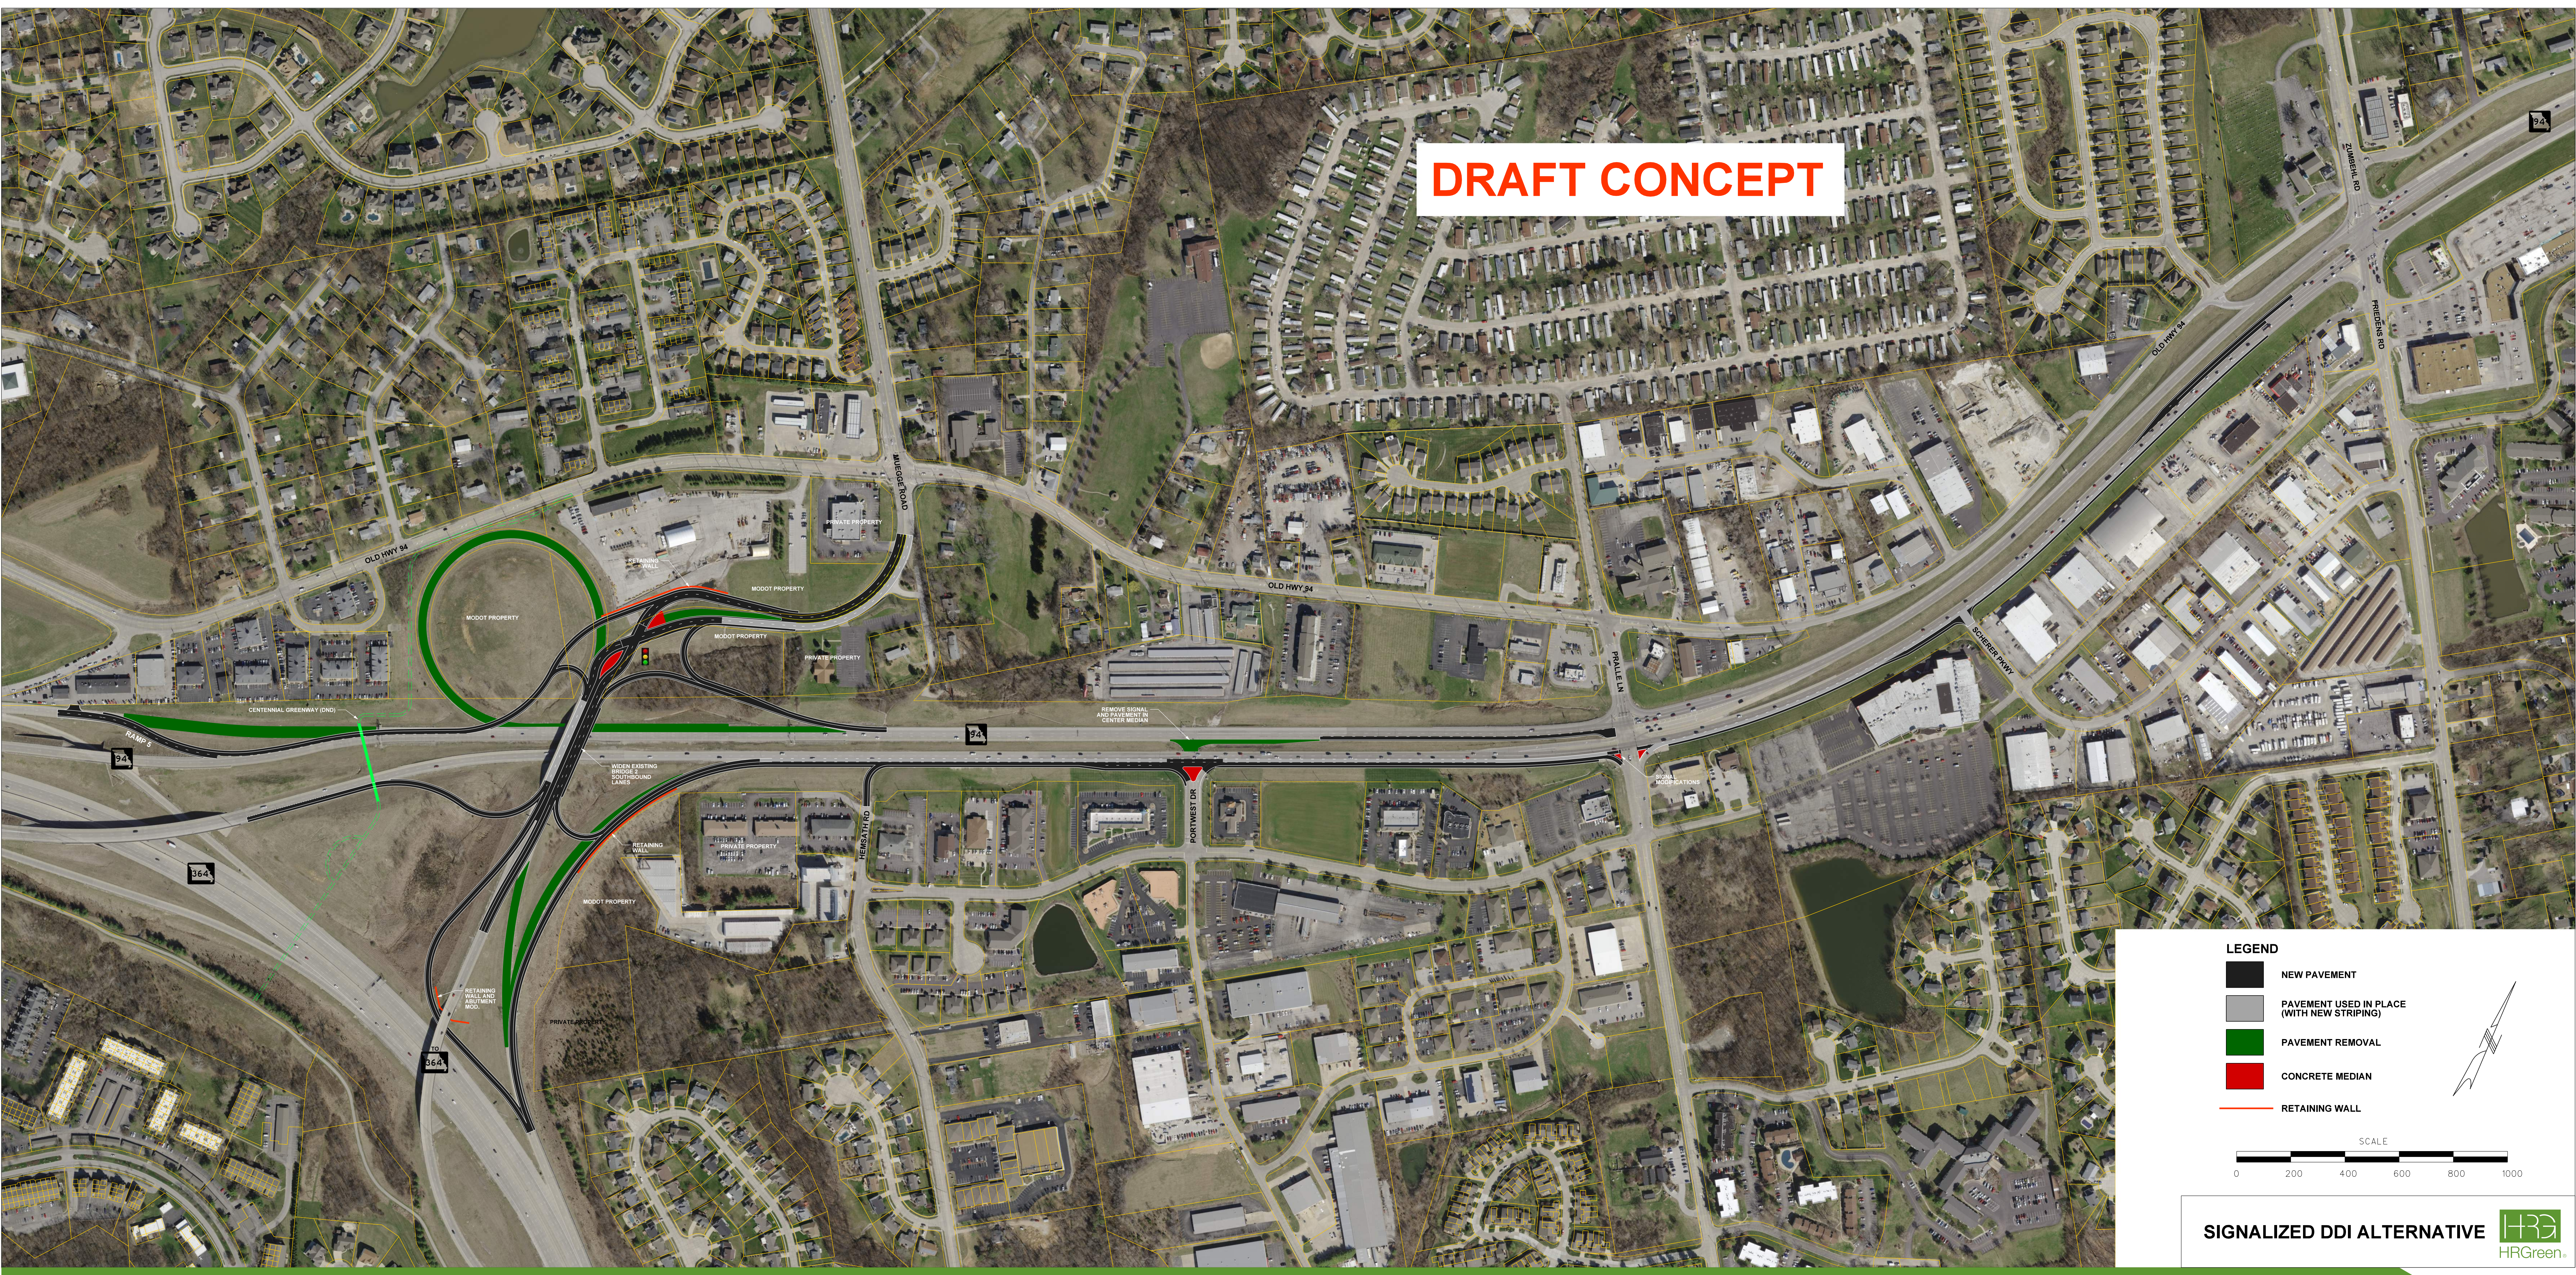

SIGNALIZED DDI ALTERNATIVE

