



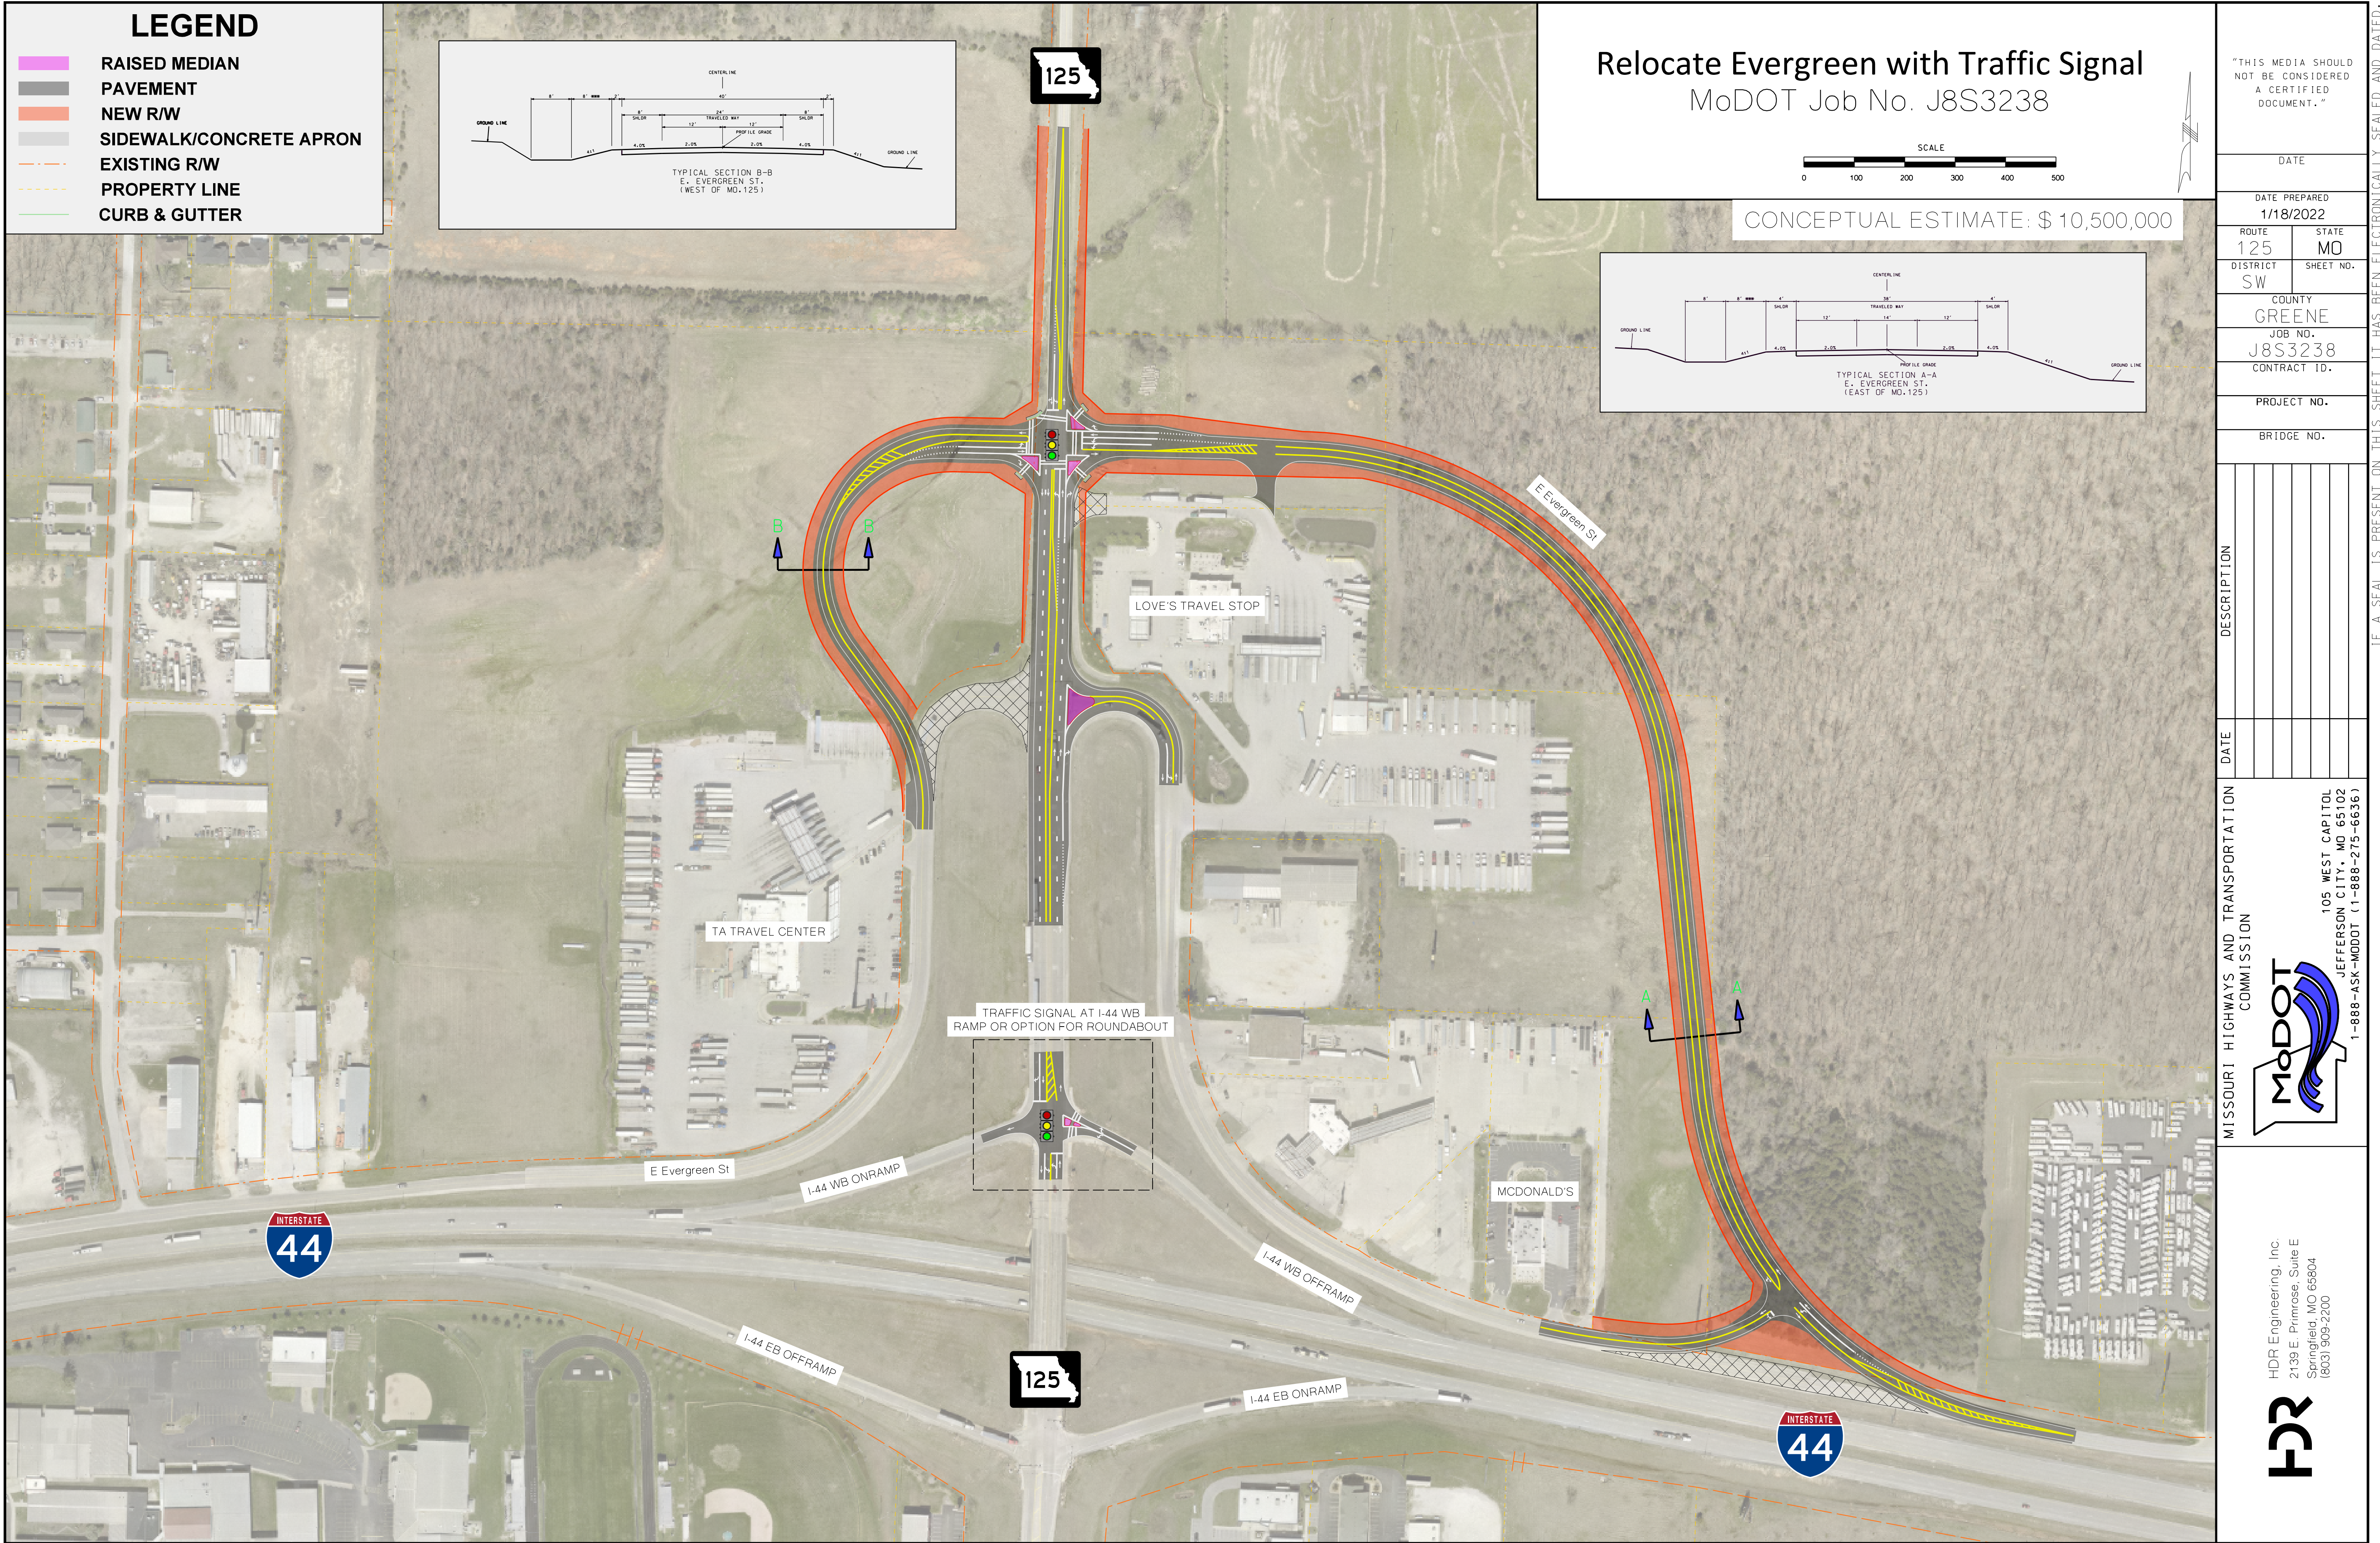



LEGEND

- RAISED MEDIAN
- PAVEMENT
- NEW R/W
- SIDEWALK/CONCRETE APRON
- EXISTING R/W
- PROPERTY LINE
- CURB & GUTTER

Relocate Evergreen with Traffic Signal
MoDOT Job No. J8S3238

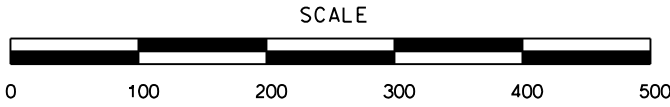

CONCEPTUAL ESTIMATE: \$ 10,500,000

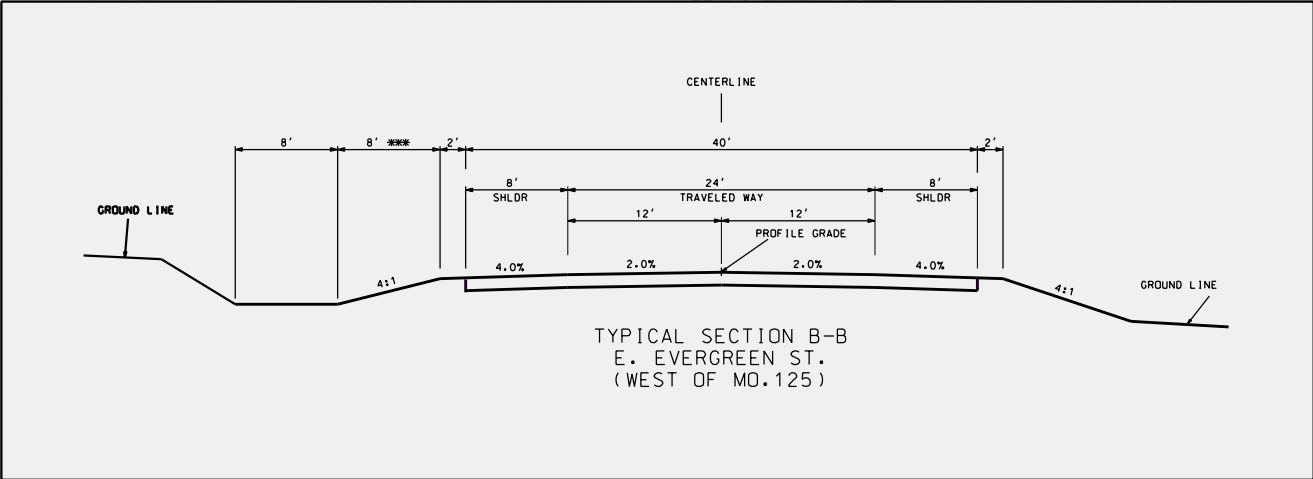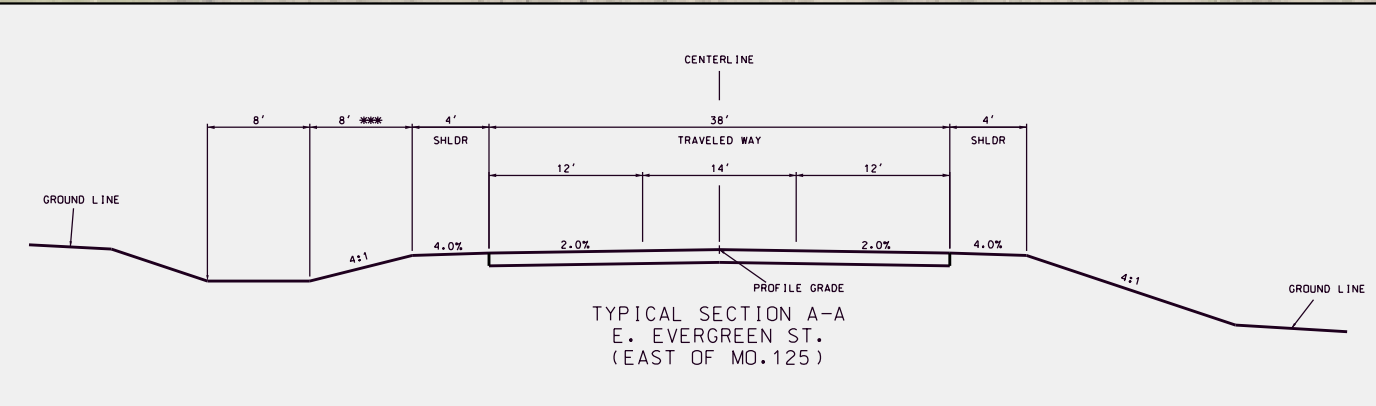

"THIS MEDIA SHOULD NOT BE CONSIDERED A CERTIFIED DOCUMENT."

DATE

DATE PREPARED
1/18/2022

ROUTE 125 STATE MO
DISTRICT SW SHEET NO.

COUNTY GREENE

JOB NO. J8S3238
CONTRACT ID.


PROJECT NO.

BRIDGE NO.

DESCRIPTION

DATE

MISSOURI HIGHWAYS AND TRANSPORTATION COMMISSION

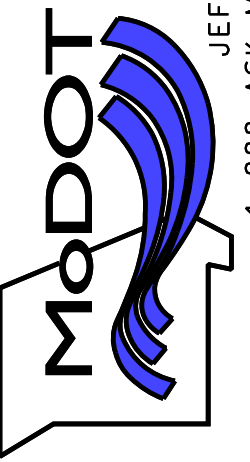

105 WEST CAPITOL
JEFFERSON CITY, MO 65102
1-888-ASK-MODOT (1-888-275-6636)

HDR Engineering, Inc.
2139 E. Primrose, Suite E
Springfield, MO 65804
(803) 909-2200

