

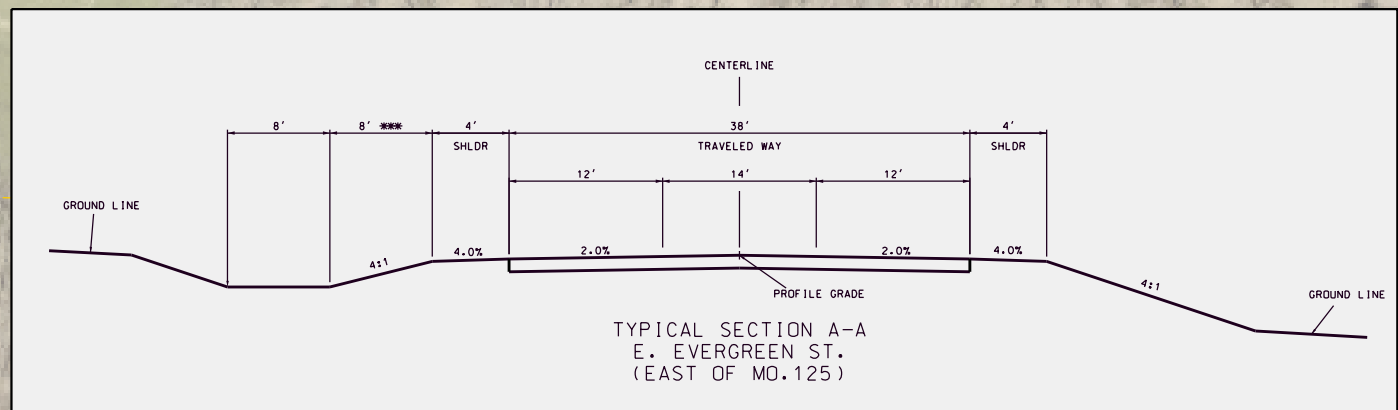


LEGEND


- RAISED MEDIAN
- PAVEMENT
- NEW R/W
- SIDEWALK/CONCRETE APRON
- EXISTING R/W
- PROPERTY LINE
- CURB & GUTTER

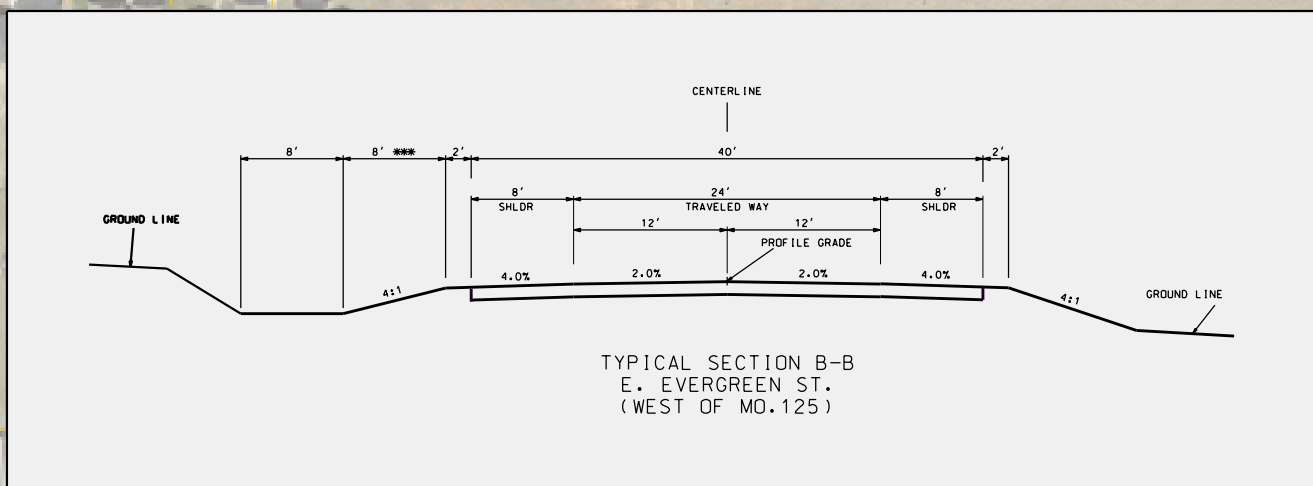

Relocate Evergreen with Roundabout
MoDOT Job No. J8S3238

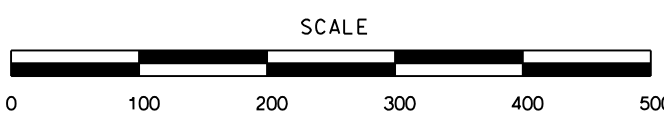

CONCEPTUAL ESTIMATE: \$ 10,000,000

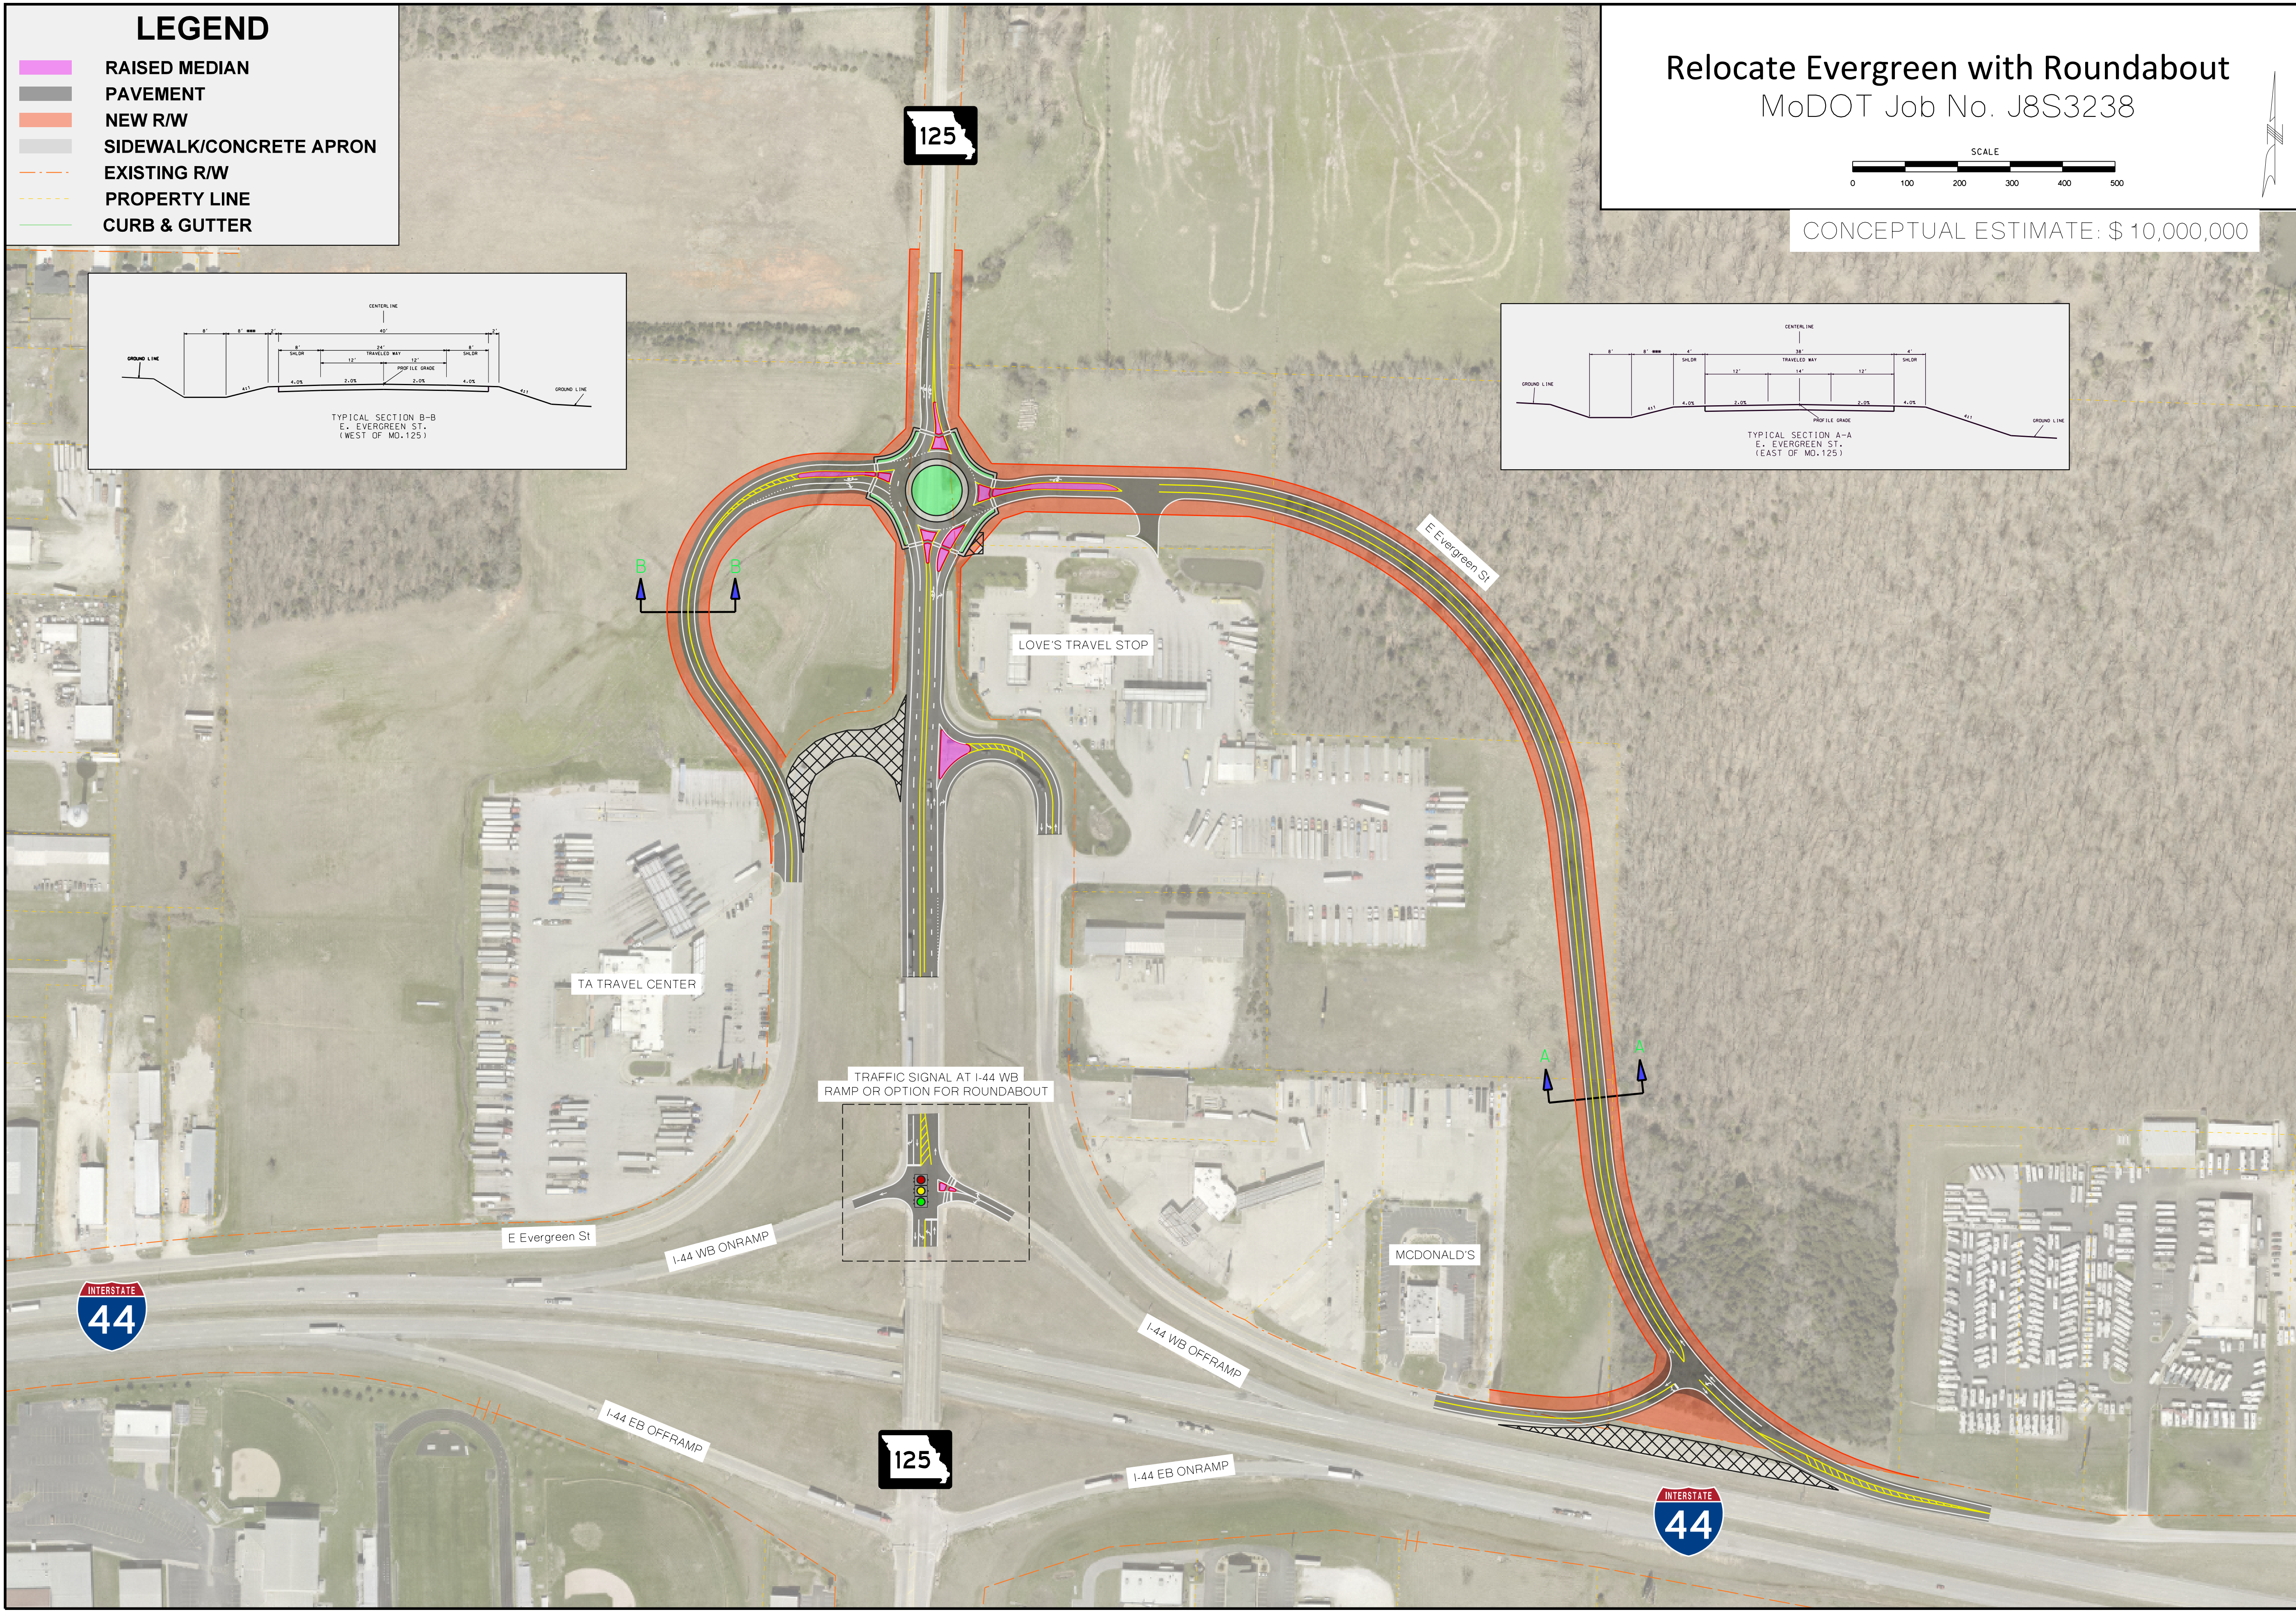

"THIS MEDIA SHOULD NOT BE CONSIDERED A CERTIFIED DOCUMENT."

DATE

DATE PREPARED

ROUTE 125 STATE MO

DISTRICT SW SHEET NO.

COUNTY GREENE

JOB NO. J8S3238

CONTRACT ID.

PROJECT NO.

BRIDGE NO.

DESCRIPTION	DATE

MISSOURI HIGHWAYS AND TRANSPORTATION COMMISSION

105 WEST CAPITOL
JEFFERSON CITY, MO 65102
1-888-ASK-MODOT (1-888-275-6636)

HDR Engineering, Inc.
2139 E. Primrose, Suite E
Springfield, MO 65804
(803) 909-2200