


LEGEND

- RAISED MEDIAN
- PAVEMENT
- NEW R/W
- SIDEWALK/CONCRETE APRON
- EXISTING R/W
- PROPERTY LINE
- CURB & GUTTER

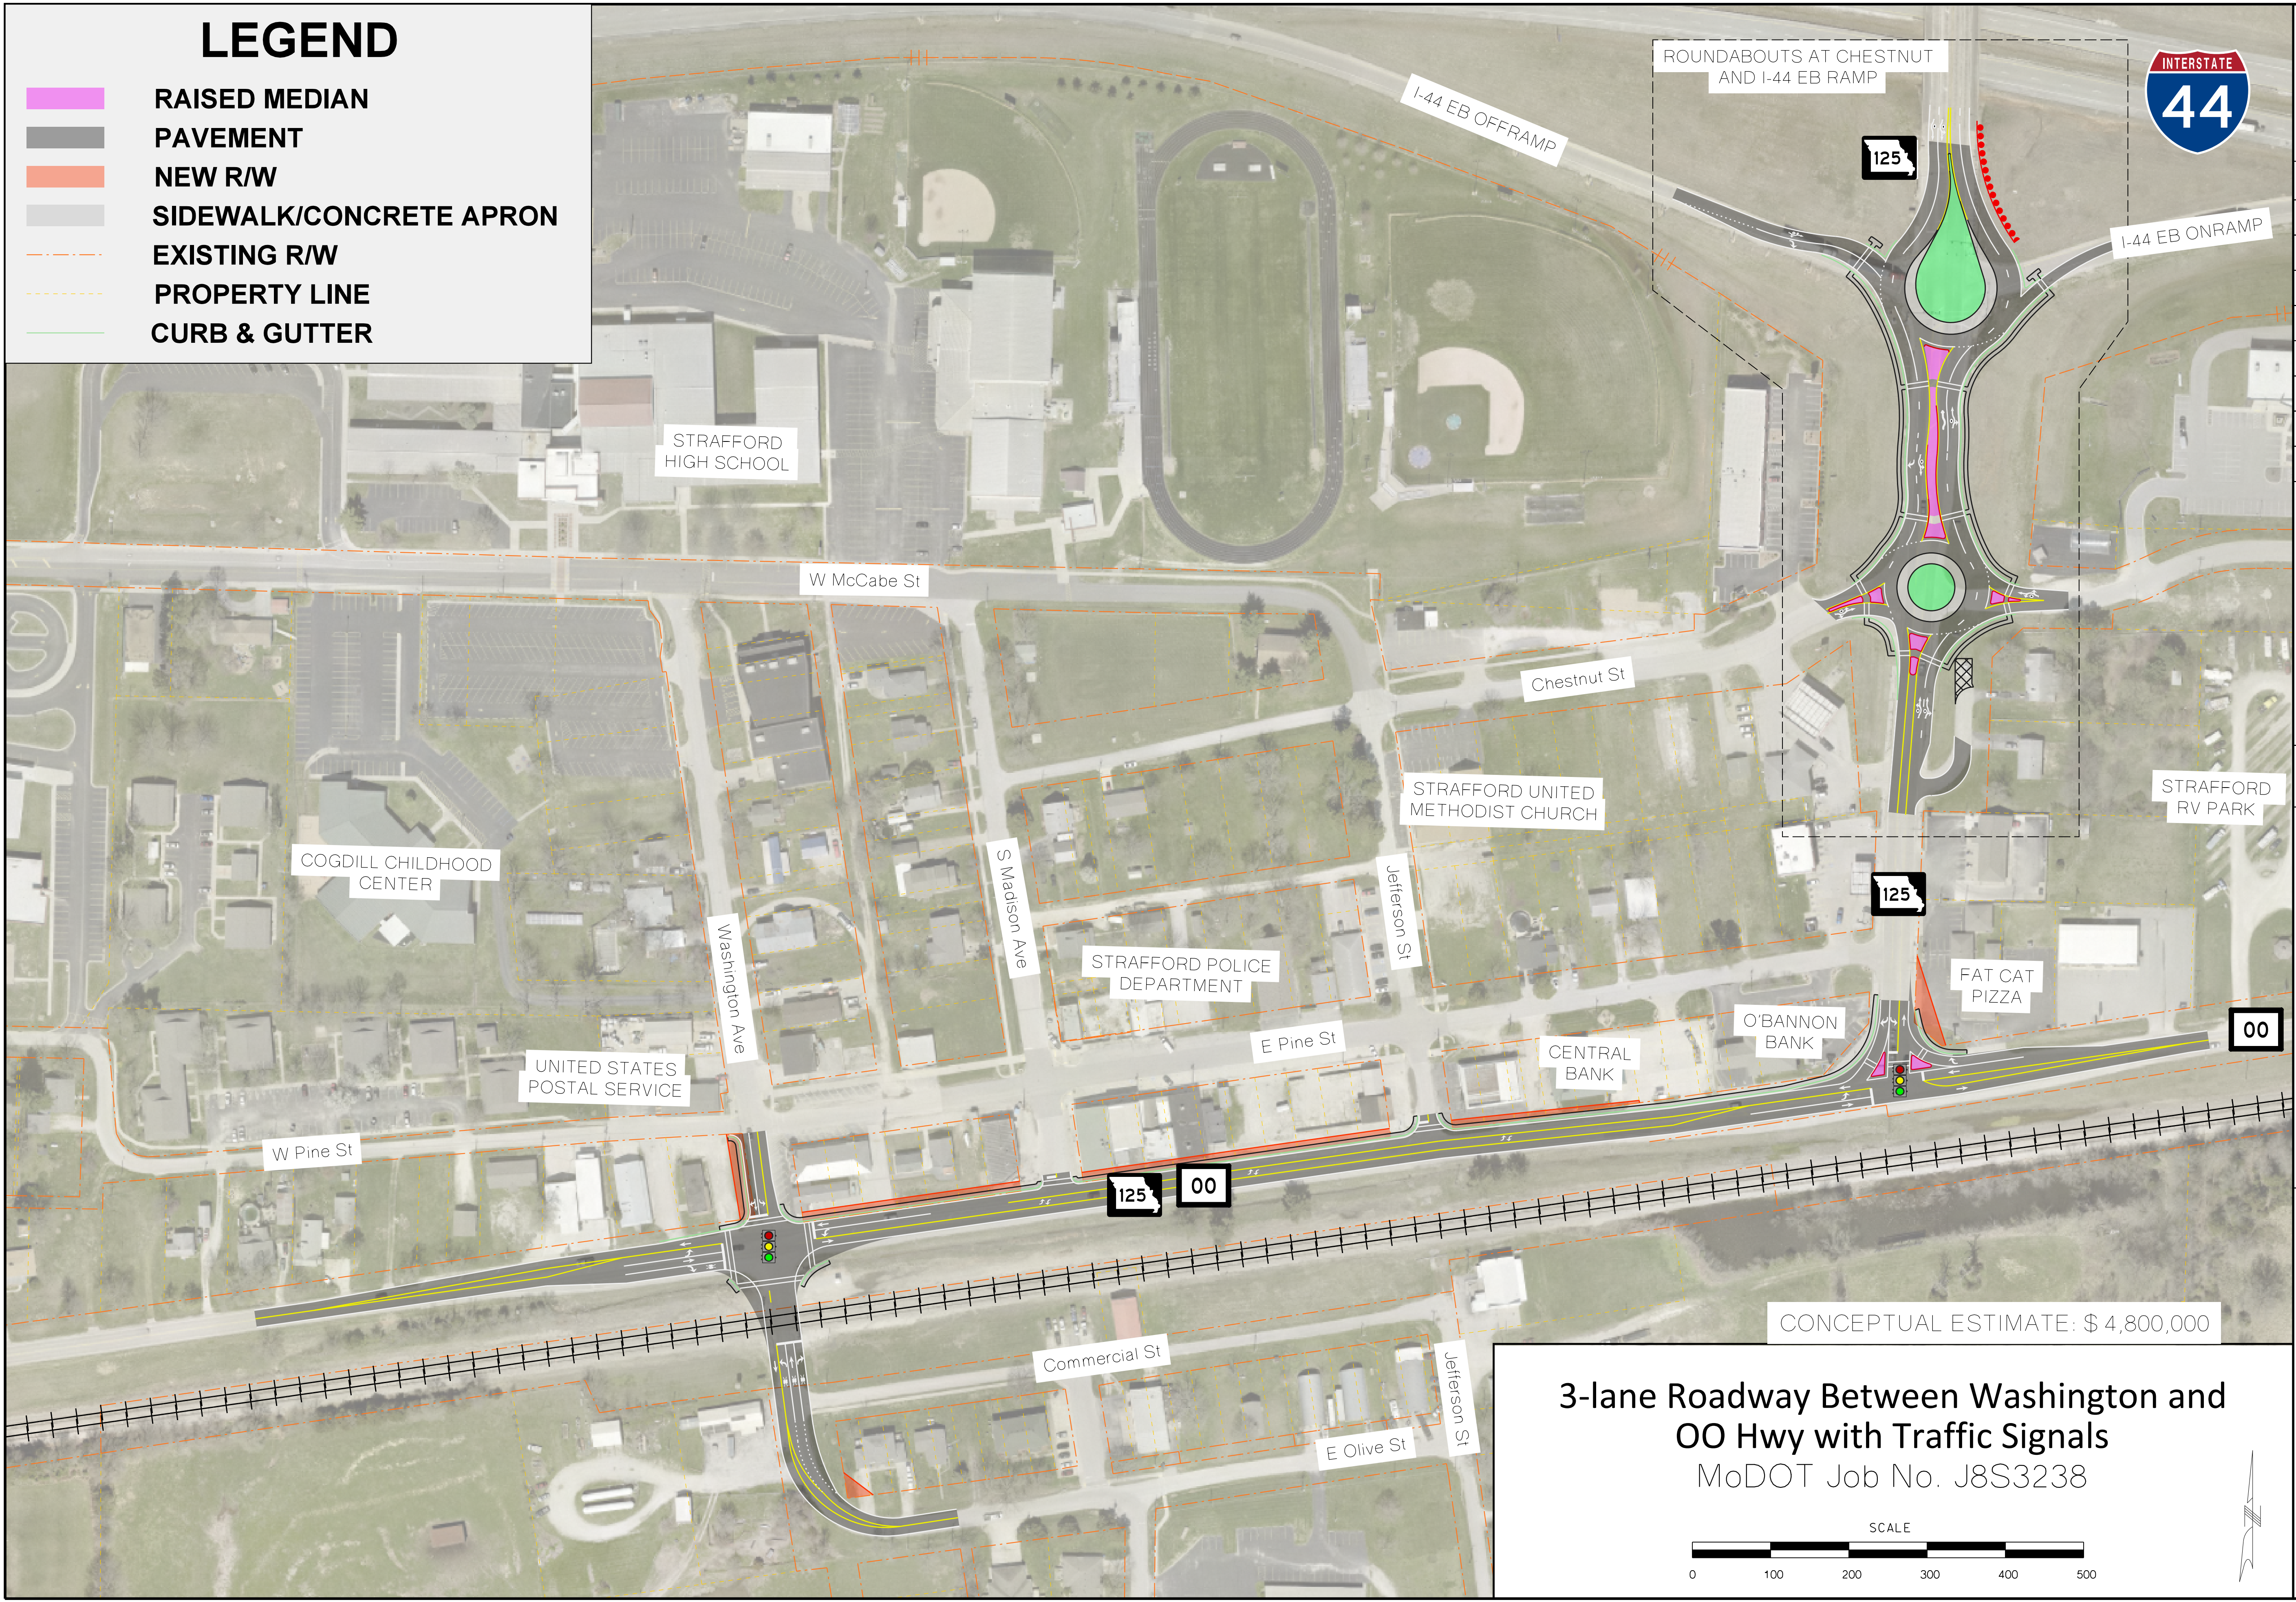

3-lane Roadway Between Washington and
OO Hwy with Traffic Signals
MoDOT Job No. J8S3238



THIS MEDIA SHOULD NOT BE CONSIDERED A CERTIFIED DOCUMENT.

DATE

DATE PREPARED
1/18/2022

ROUTE 125	STATE MO
DISTRICT SW	SHEET NO.
COUNTY GREENE	
JOB NO. J8S3238	
CONTRACT ID.	
PROJECT NO.	
BRIDGE NO.	

DESCRIPTION	DATE

MISSOURI HIGHWAYS AND TRANSPORTATION COMMISSION

MoDOT

105 WEST CAPITOL
JEFFERSON CITY, MO 65102
1-888-ASK-MODOT (1-888-275-6636)

HDR Engineering, Inc.
2139 E. Primrose, Suite E
Springfield, MO 65804
(803) 909-2200