
PSBXB06 27 sk-end Effective: Mar. 2024 Supersedes: Apr. 2023

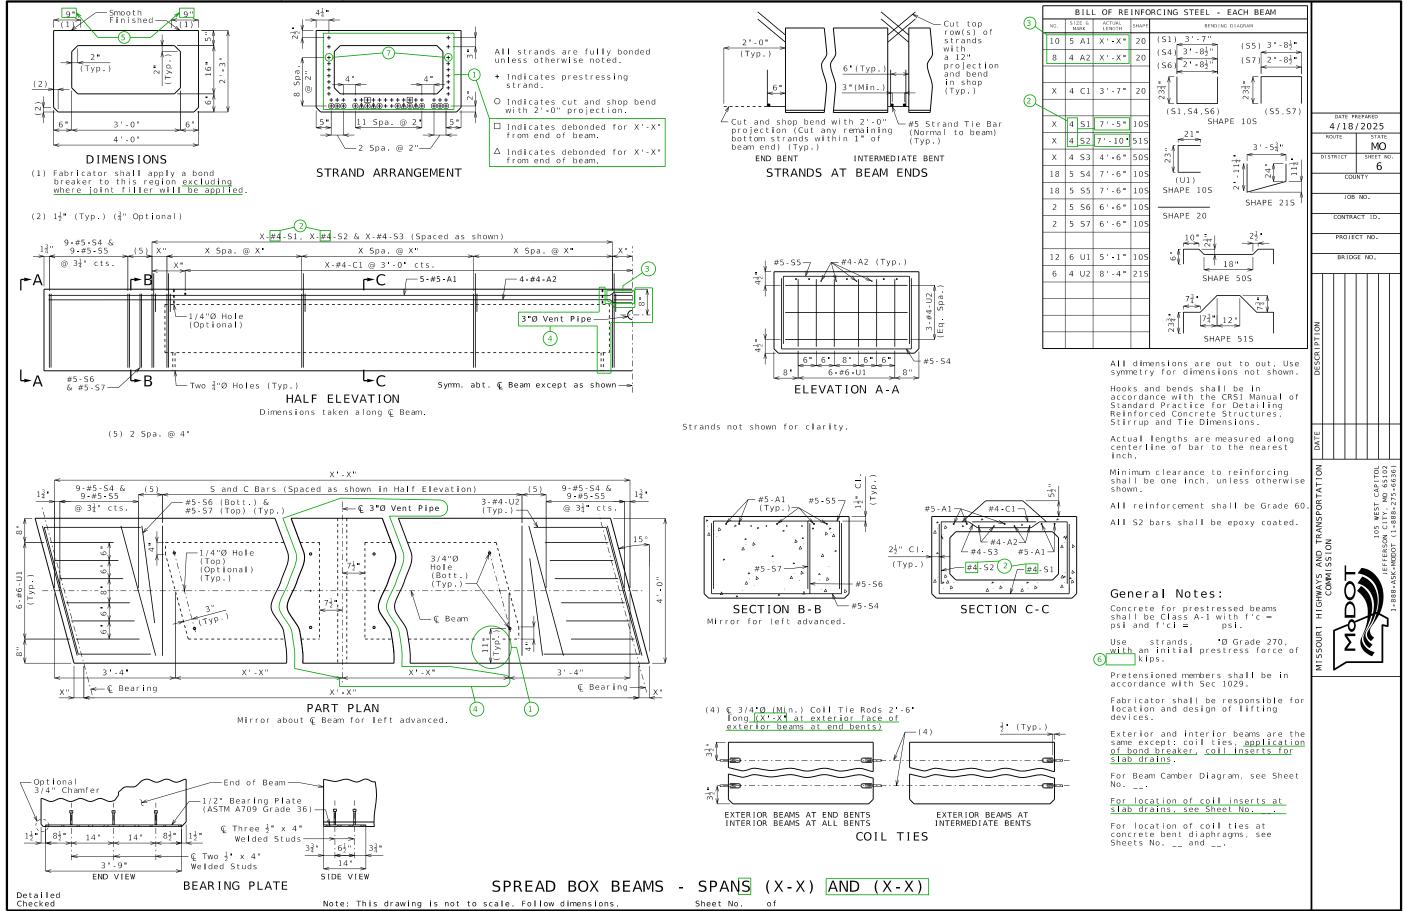

PSBXB06_27_sk-end	Guidance
STANDARD DRAWING GUIDANCE (do not	show on plans).
(Turn off level Bridge-Guidance to	
design (top two strands are readers as required. Strands may be pla	t up strands, and debonding (if any) is by quired). Add or remove symbols and instructions aced continuously across beam (eliminating 4" hole in Part Plan shall be revised to 10".
② Revise if #5 is required. Use 7 S2 actual length.	7'-4" for #5-S1 actual length and 7'-9" for #5-
③ Splices shown only when necessa #4 & 2'-0" lap for #5.	ary (girder length > 60'-2"). Use 19" lap for
When lap is - Delete grouped unnecessary: - Extend A bars - Revise 10 to 5	
④ Interior diaphragm, void holes (when structure may be submergen)	& vent pipe shall be shown only when necessary ed).
When not necessary: - Delete the two grouped elemer - In Half Elev. extend hidden I - In Part Plan revise remaining	
⑤ Revise minimum dimension if rec	quired by design.
6 By design. Typically 30.98 kips rounded to nearest whole kip.	s per 0.5" strand & 43.94 kips per 0.6" strand,
⑦ Strand location not available w	when vent pipe is required.