
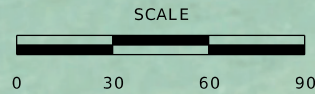


# RTE. HH BRIDGE REPLACEMENT OVER SPRING CREEK PHELPS COUNTY PRELIMINARY PLANS - SUBJECT TO CHANGE

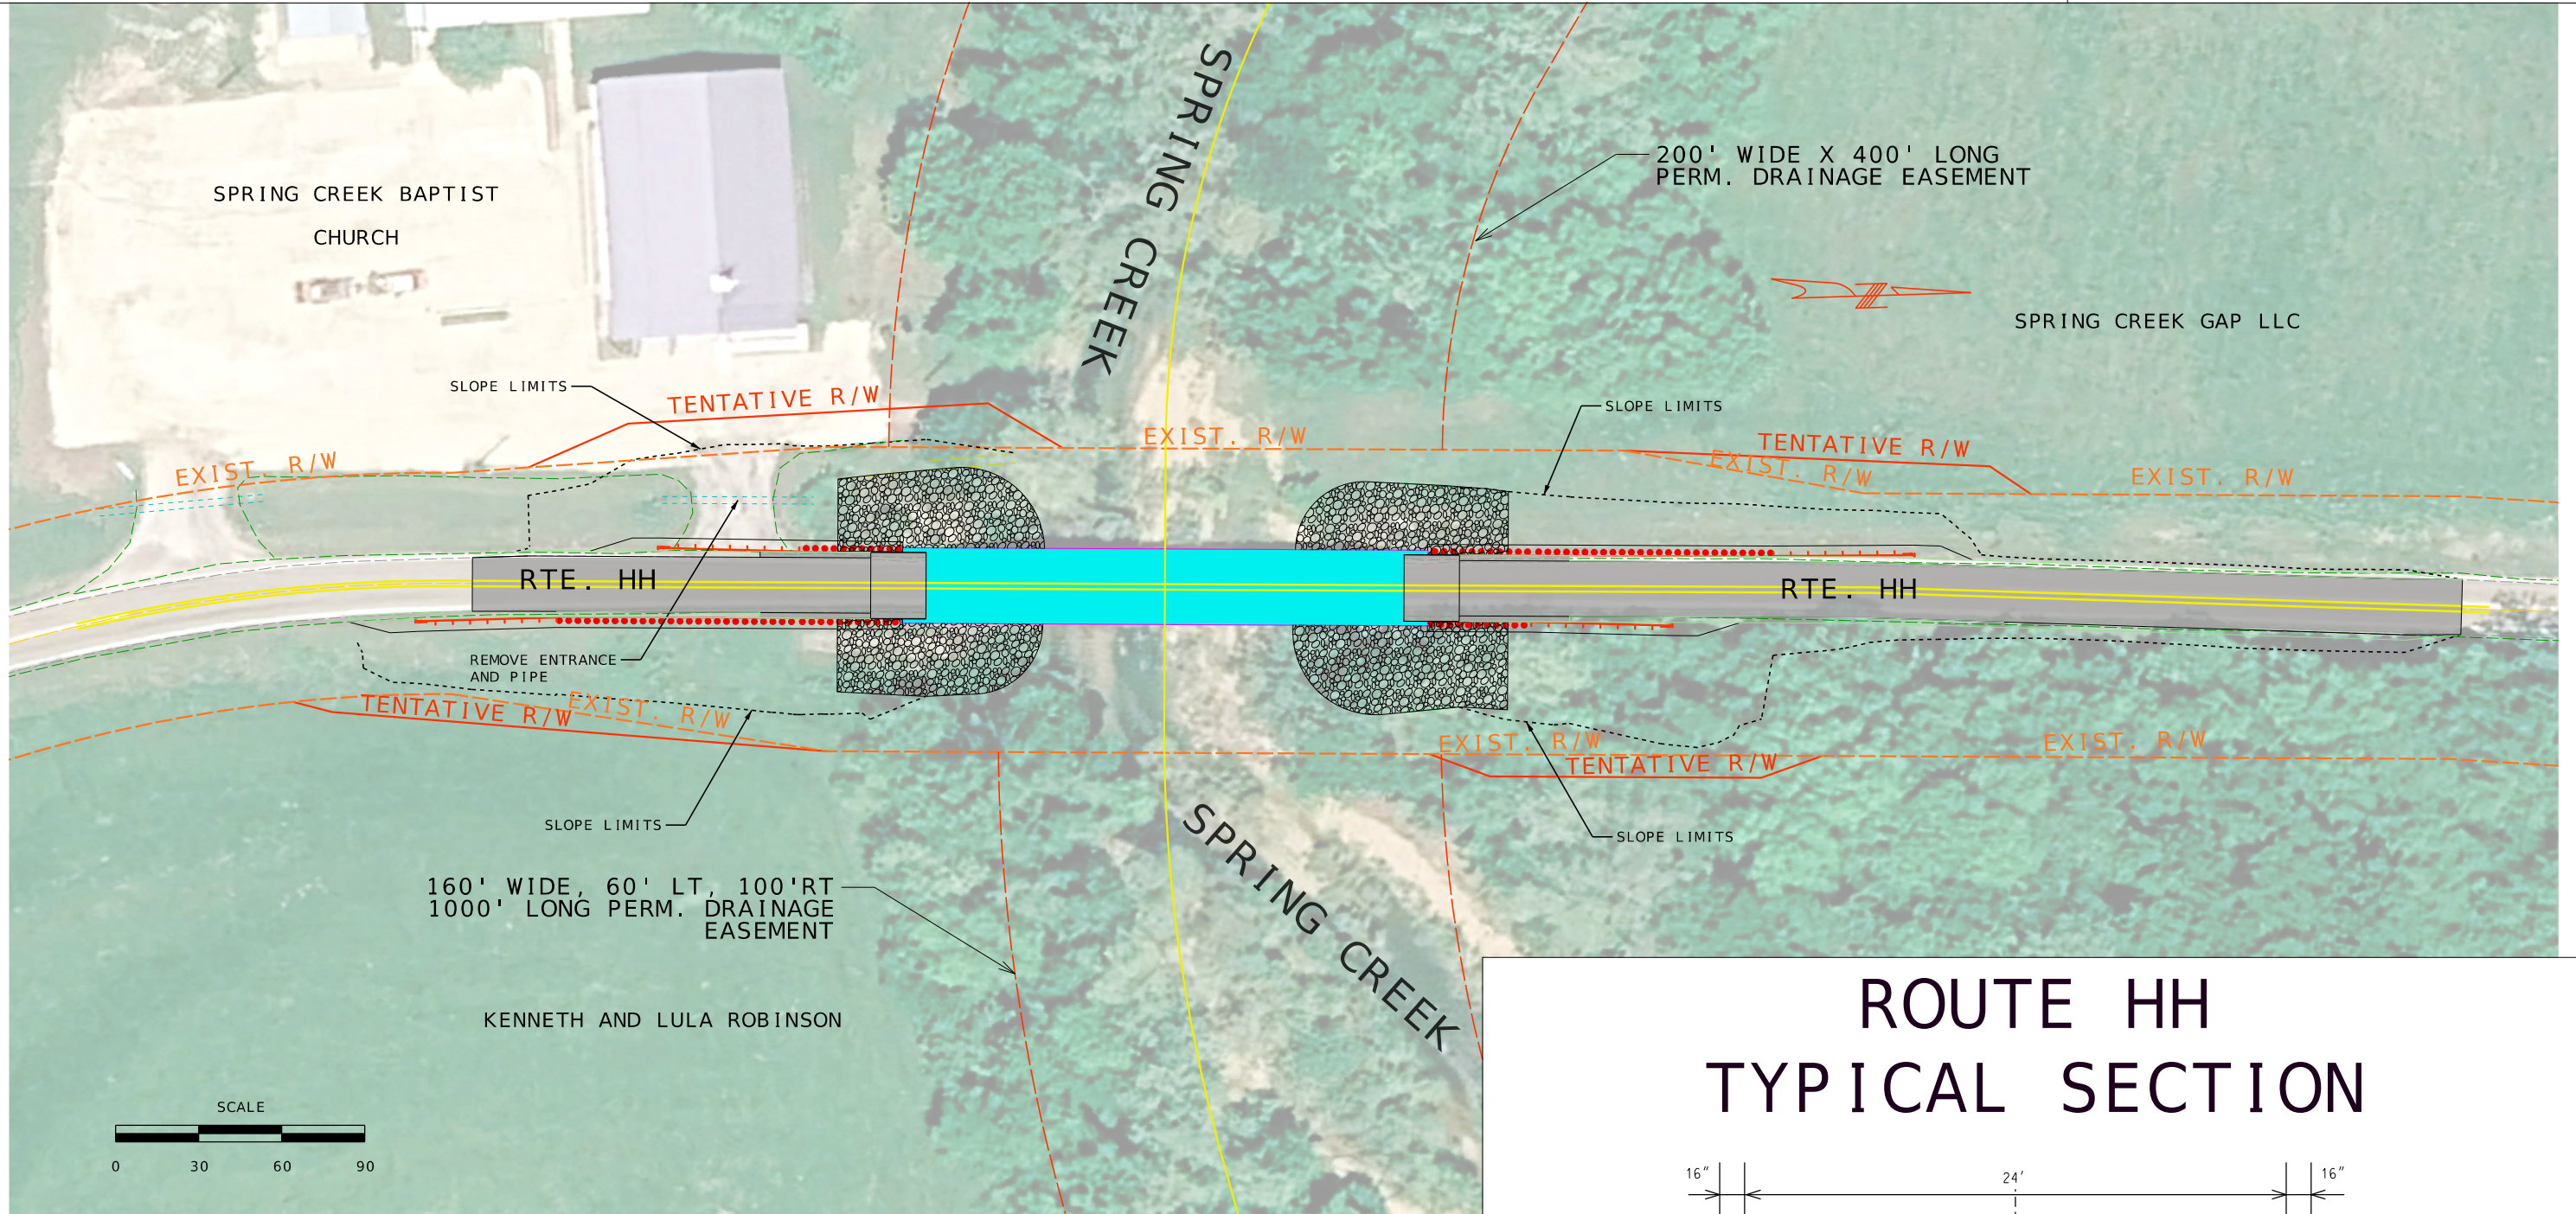

## LEGEND

- - - - - EXISTING RIGHT OF WAY LINE
- TENTATIVE RIGHT OF WAY LINE
- SLOPE LIMITS
- PROPOSED ROADWAY RECONSTRUCTION
- PROPOSED BRIDGE
- AGGREGATE ROCK BLANKET

## ROUTE HH TYPICAL SECTION

