


ROUTE D (PAGE AVE.) ROAD DIET, ADA,
SIGNAL, AND PAVEMENT IMPROVEMENTS

BOARD #3

PRELIMINARY PLANS - SUBJECT TO CHANGE

MATCHLINE STA. 122+00


MATCHLINE STA. 135+25

 

LEGEND

- EXISTING RIGHT OF WAY
- EXISTING PROPERTY LINE
- TENTATIVE PERMANENT EASEMENT
- TENTATIVE TEMPORARY EASEMENT
- CONSTRUCTION LIMITS
- PROPOSED RESURFACING
- PROPOSED DRIVEWAY
- PROPOSED RAISED MEDIAN
- PROPOSED SIDEWALK
- PROPOSED ASPHALT AREA
- PROPOSED GRASS AREA
- PROPOSED CONCRETE SLOPE PROTECTION
- PROPOSED TRAFFIC SIGNAL REPLACEMENT
- EXISTING TRAFFIC SIGNALS TO REMAIN
- BUS STOP

TYPICAL SECTION
FROM FERGUSON AVE. TO KINGSLAND AVE.

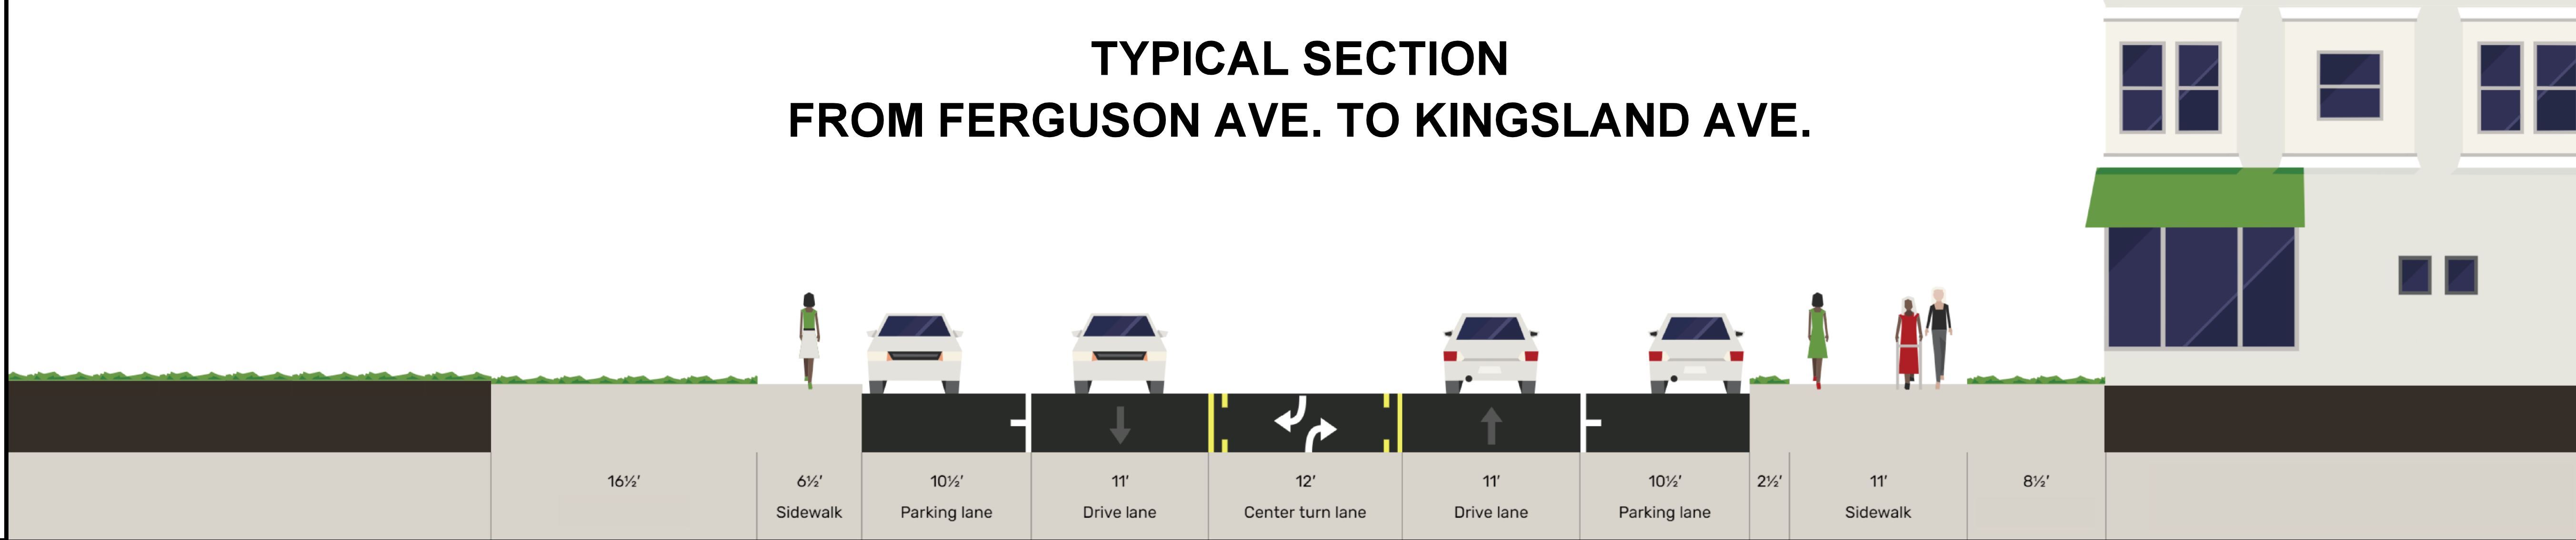

TYPICAL SECTION
FROM KINGSLAND AVE. TO SUTTER AVE.

