


ROUTE D (PAGE AVE.) ROAD DIET, ADA,
SIGNAL, AND PAVEMENT IMPROVEMENTS

BOARD #4

PRELIMINARY PLANS - SUBJECT TO CHANGE

MATCHLINE STA. 135+25

MATCHLINE STA. 149+25

 

LEGEND

EXISTING RIGHT OF WAY

-P-

EXISTING PROPERTY LINE

TENTATIVE PERMANENT EASEMENT

TENTATIVE TEMPORARY EASEMENT

CONSTRUCTION LIMITS

PROPOSED RESURFACING

PROPOSED DRIVEWAY

PROPOSED RAISED MEDIAN

PROPOSED SIDEWALK

PROPOSED ASPHALT AREA

PROPOSED GRASS AREA


PROPOSED CONCRETE SLOPE PROTECTION

PROPOSED TRAFFIC SIGNAL REPLACEMENT

EXISTING TRAFFIC SIGNALS TO REMAIN

BUS STOP

TYPICAL SECTION
FROM KINGSLAND AVE. TO SUTTER AVE.

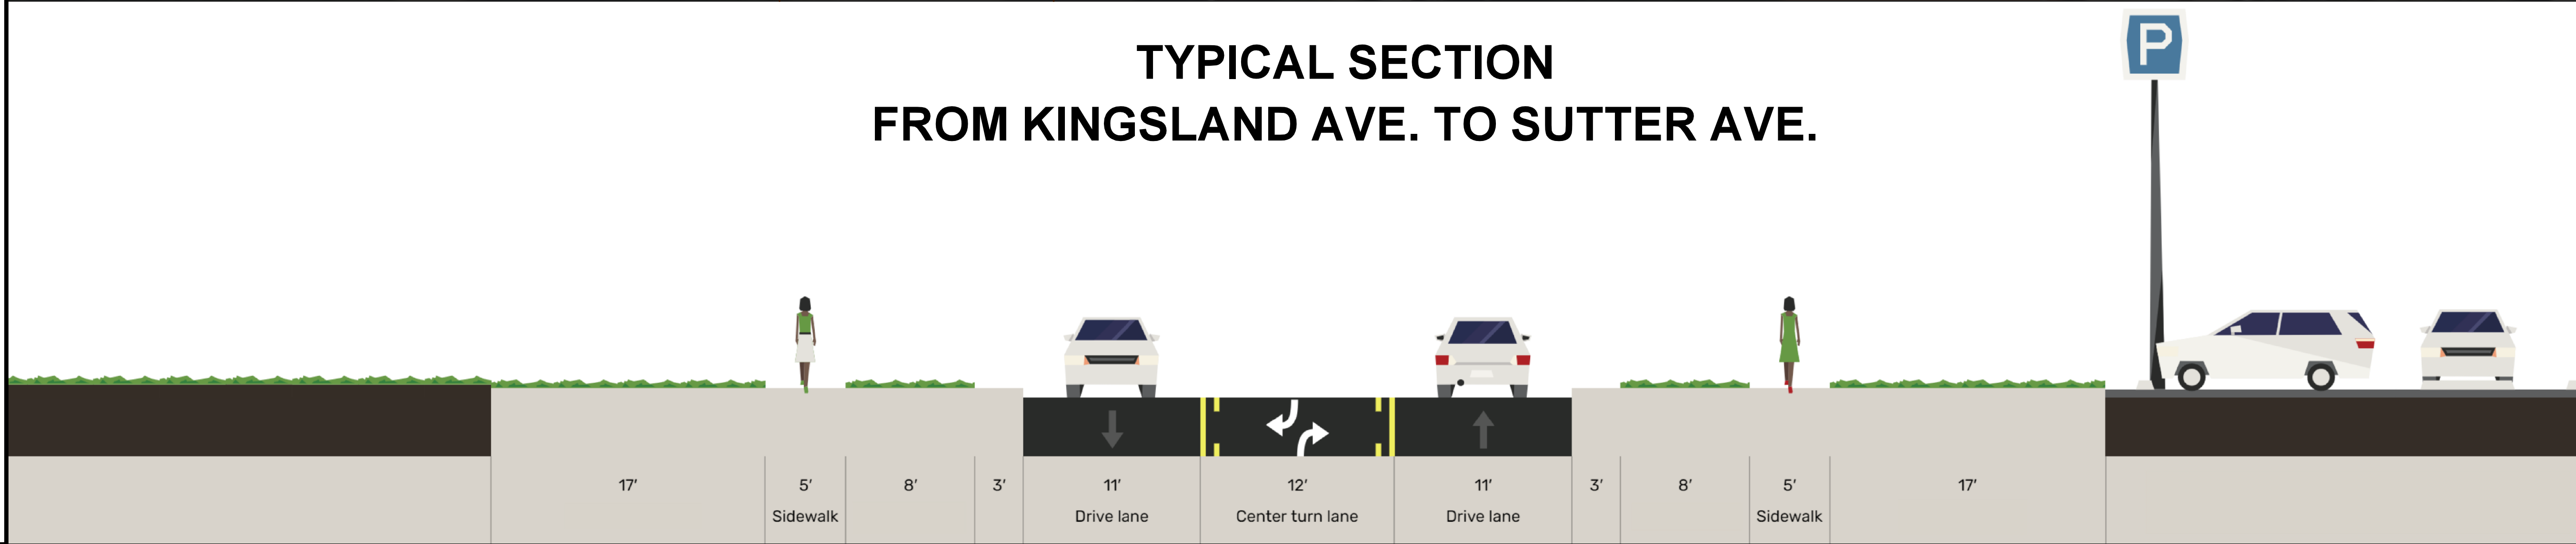

TYPICAL SECTION
FROM SUTTER AVE. TO OGDEN AVE.

