




olsson
1301 BURLINGTON STREET, STE. 100
NORTH KANSAS CITY, MO 64116
PHONE: 816.361.1177
CERTIFICATE OF AUTHORITY NO. 001592

MISSOURI HIGHWAYS AND TRANSPORTATION
COMMISSION

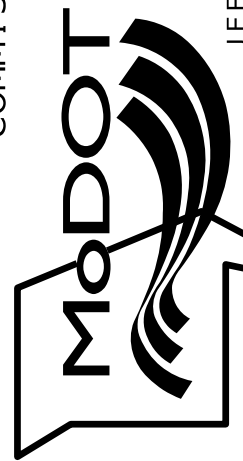

105 WEST CAPITOL
JEFFERSON CITY, MO 65102
1-888-ASK-MODOT (1-888-275-6636)

DATE	DESCRIPTION

BRIDGE NO.
A9581

PROJECT NO.


COUNTY
CASS

ROUTE
7

STATE
MO

DATE PREPARED
11/1/2024

IF A SEAL IS PRESENT ON THIS SHEET IT HAS BEEN ELECTRONICALLY SEALED AND DATED.

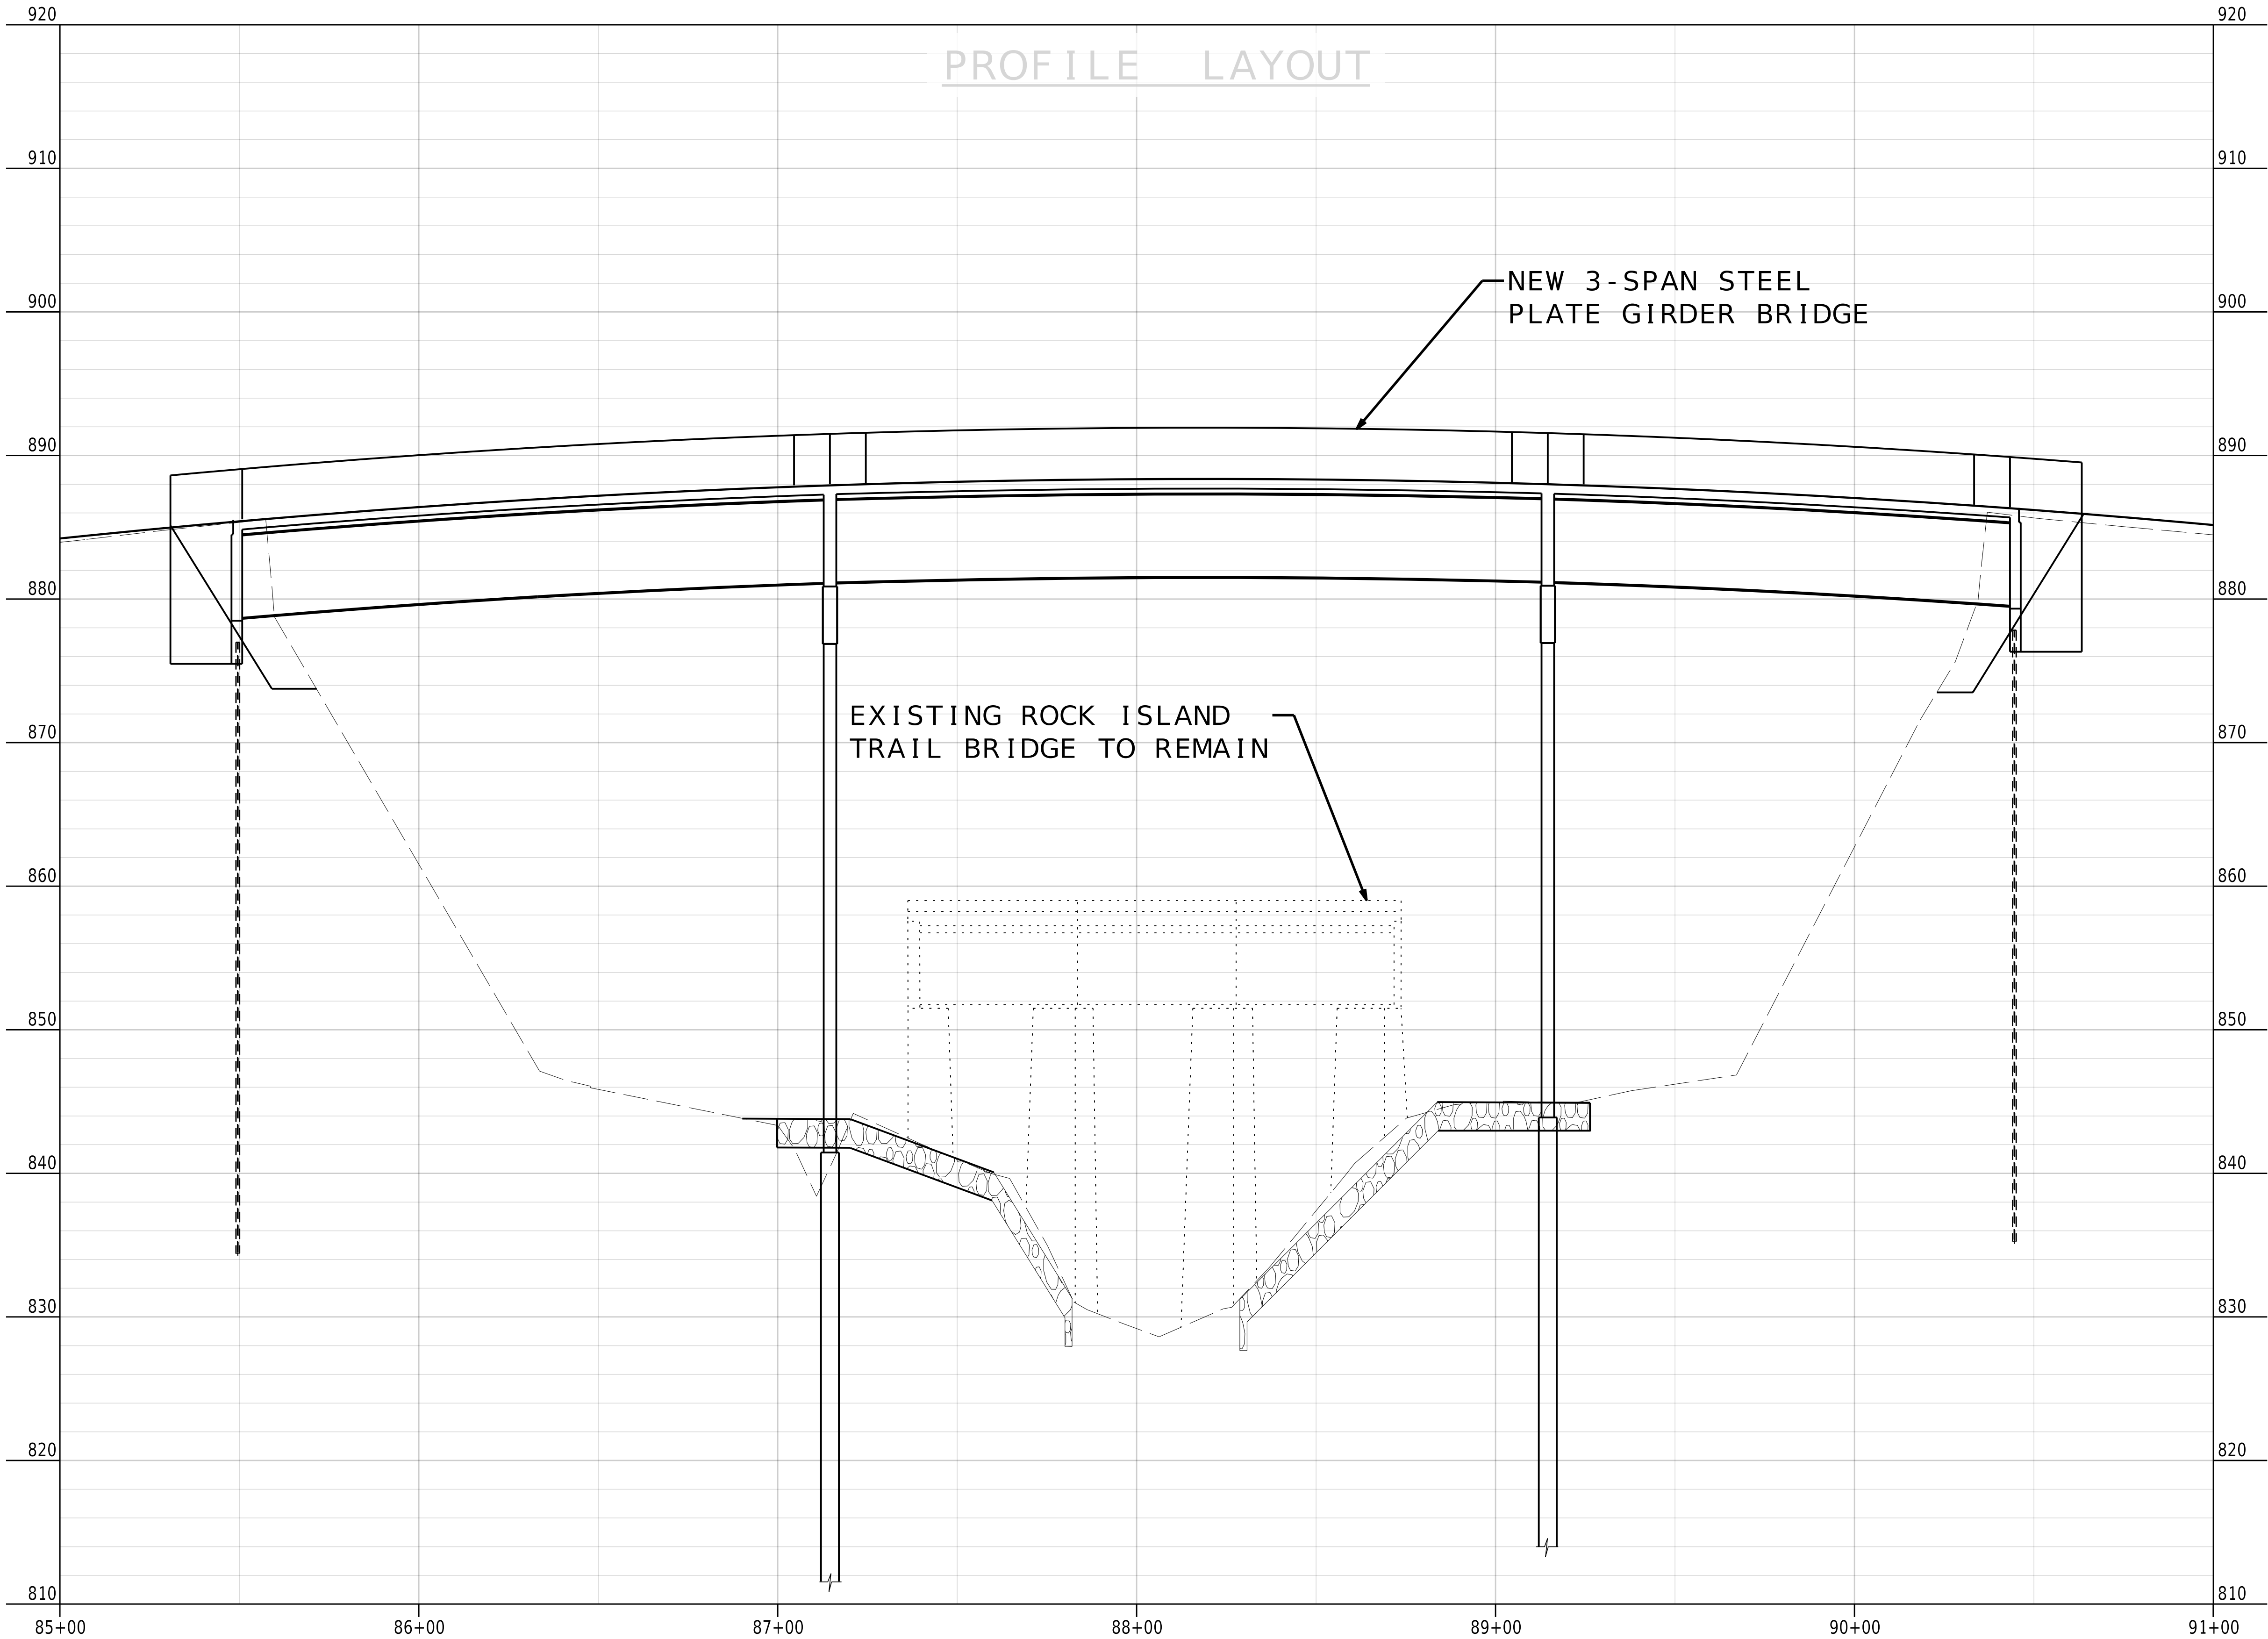

DATE	DESCRIPTION

MISSOURI HIGHWAYS AND TRANSPORTATION
COMMISSION

MoDOT

105 WEST CAPITOL
JEFFERSON CITY, MO 65102
1-888-ASK-MODOT (1-888-275-6636)

olsson

1301 BURLINGTON STREET, STE. 100
NORTH KANSAS CITY, MO 64116
PHONE: 816.361.1177
CERTIFICATE OF AUTHORITY NO. 001592

DATE PREPARED 11/1/2024	
ROUTE 7	STATE MO
DISTRICT KC	SHEET NO.
COUNTY CASS	
JOB NO. KU0098	
CONTRACT ID.	
PROJECT NO.	
BRIDGE NO. A9581	

IF A SEAL IS PRESENT ON THIS SHEET IT HAS BEEN ELECTRONICALLY SEALED AND DATED.