




 



DATE PREPARED	7/21/2025
ROUTE	61/67
STATE	MO
DISTRICT	SL
SHEET NO.	
COUNTY	JEFFERSON
CONTRACT ID.	J653399
PROJECT NO.	
BRIDGE NO.	
DESCRIPTION	
DATE	

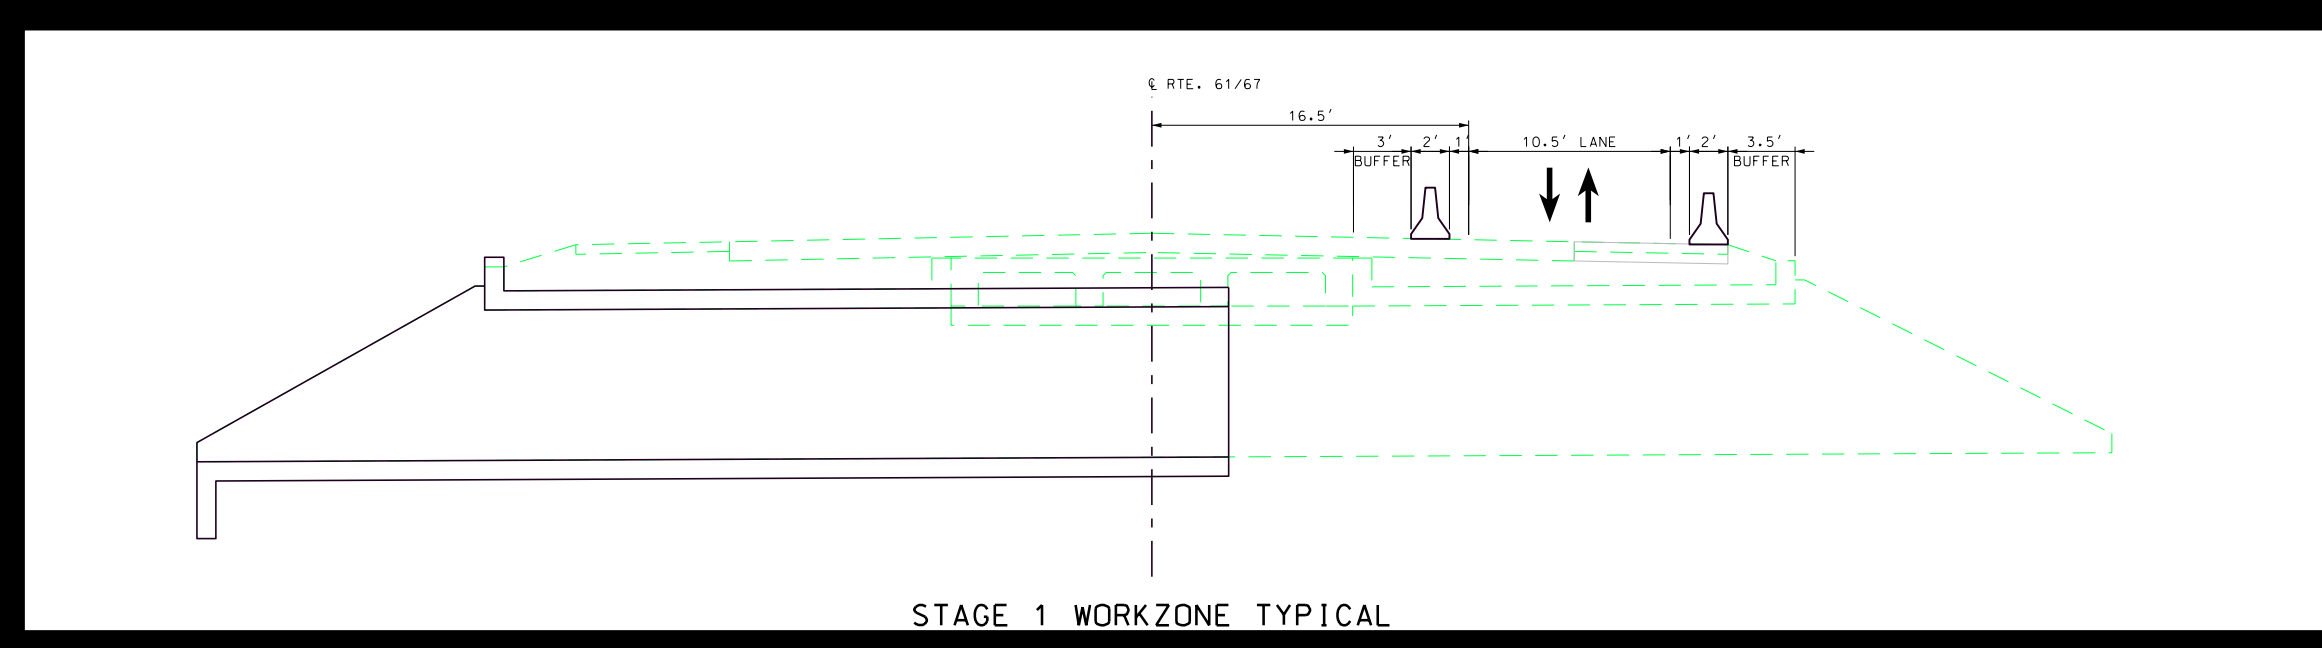



CULVERT 1 AND 2
CONSTRUCTION
STAGE 1

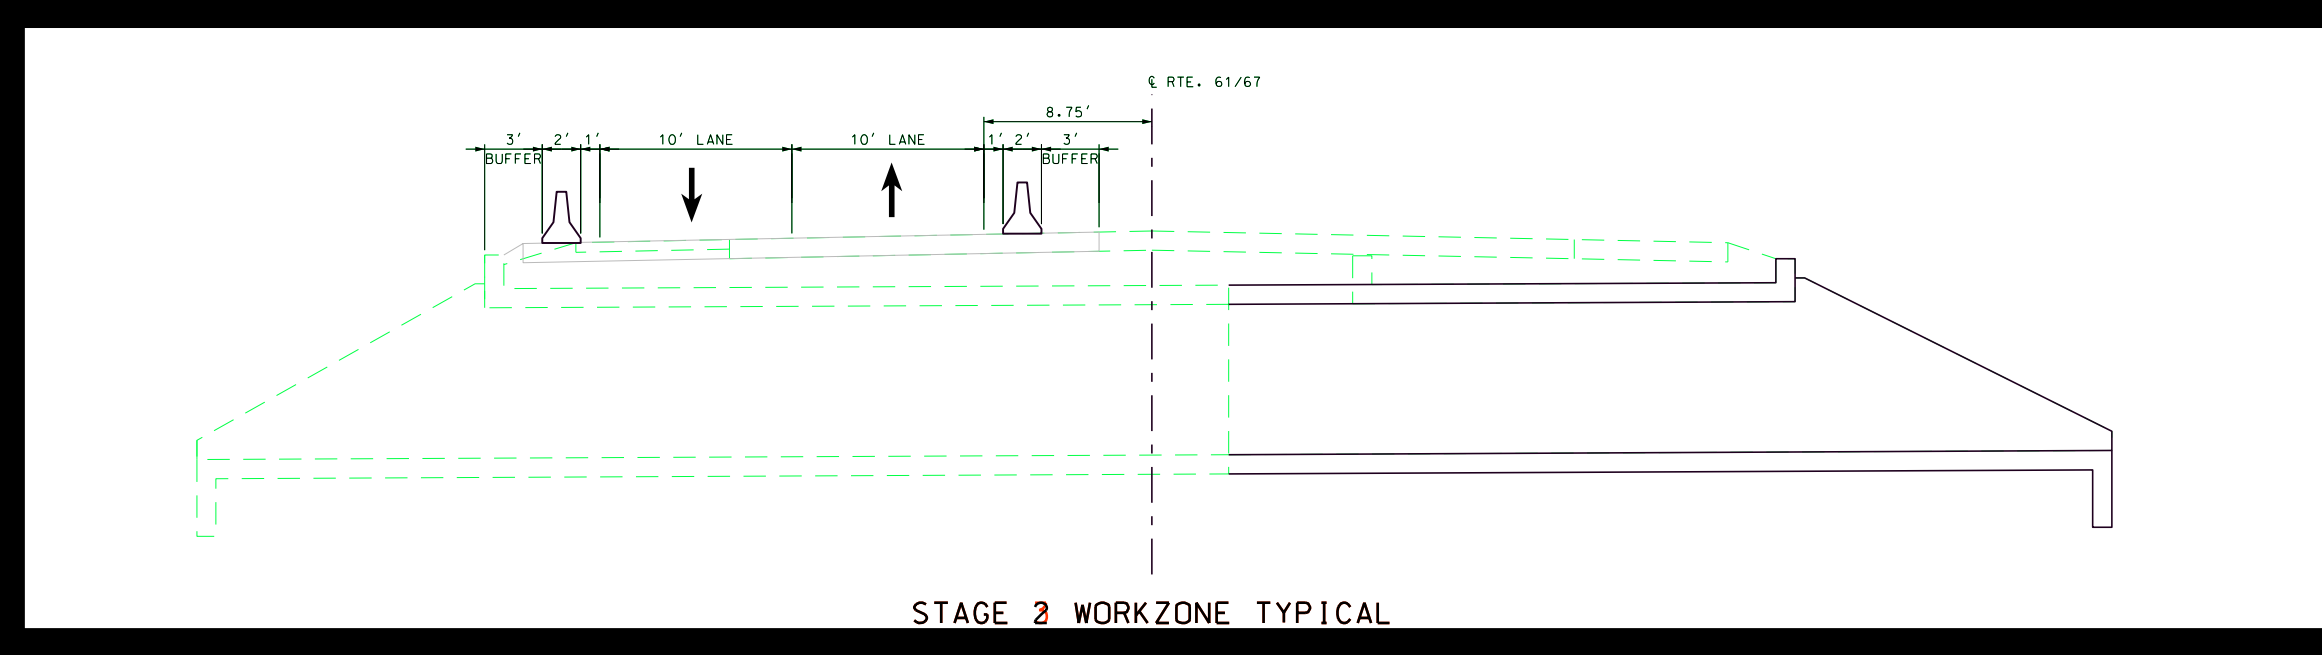


CULVERT 1 AND 2
CONSTRUCTION
STAGE 2

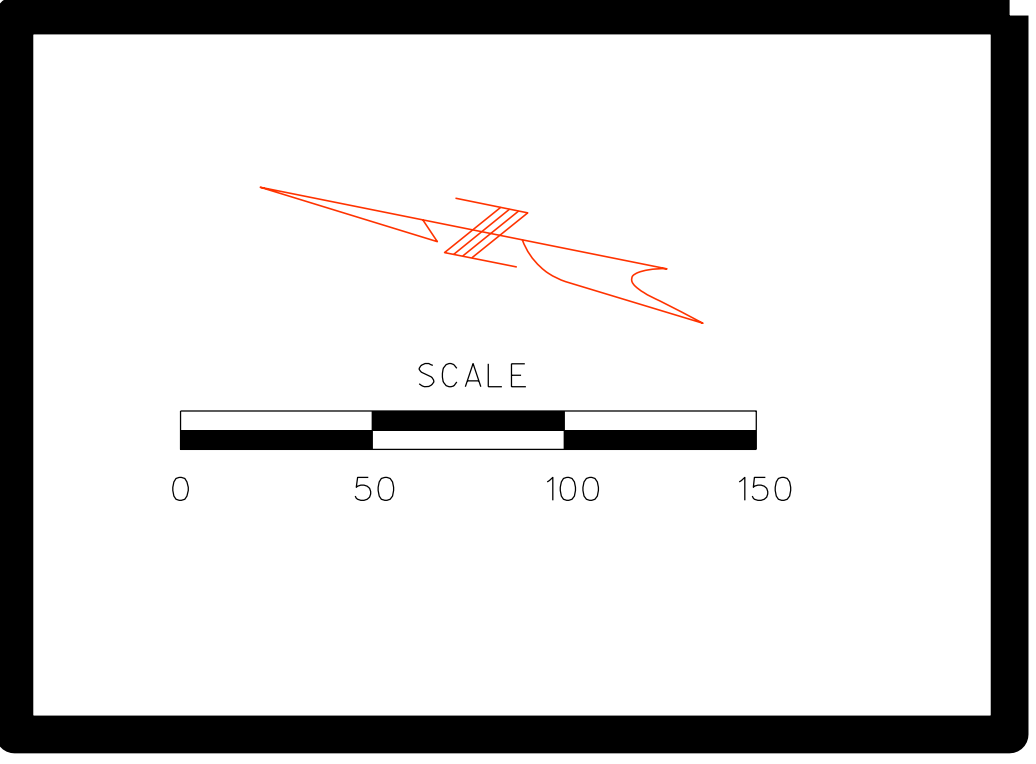 


- LEGEND
- WORK AREA
 - SIGN
 - DIRECTIONAL INDICATOR
 - BARRICADE (DIB)
 - CHANNELIZER (TRIMLINE)
 - DIRECTIONAL TRAFFIC ARROW

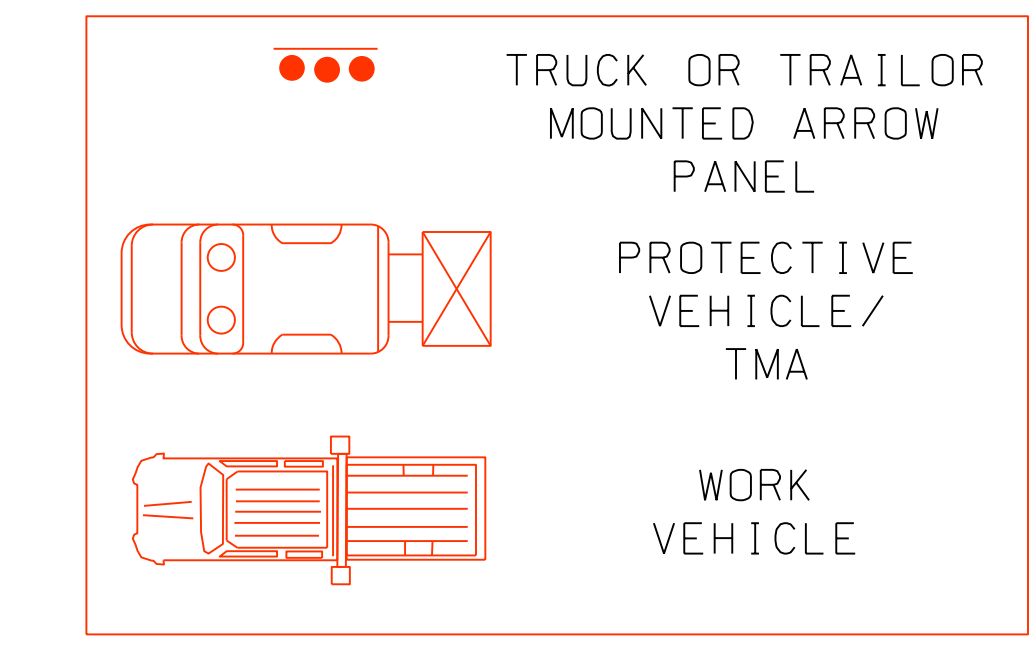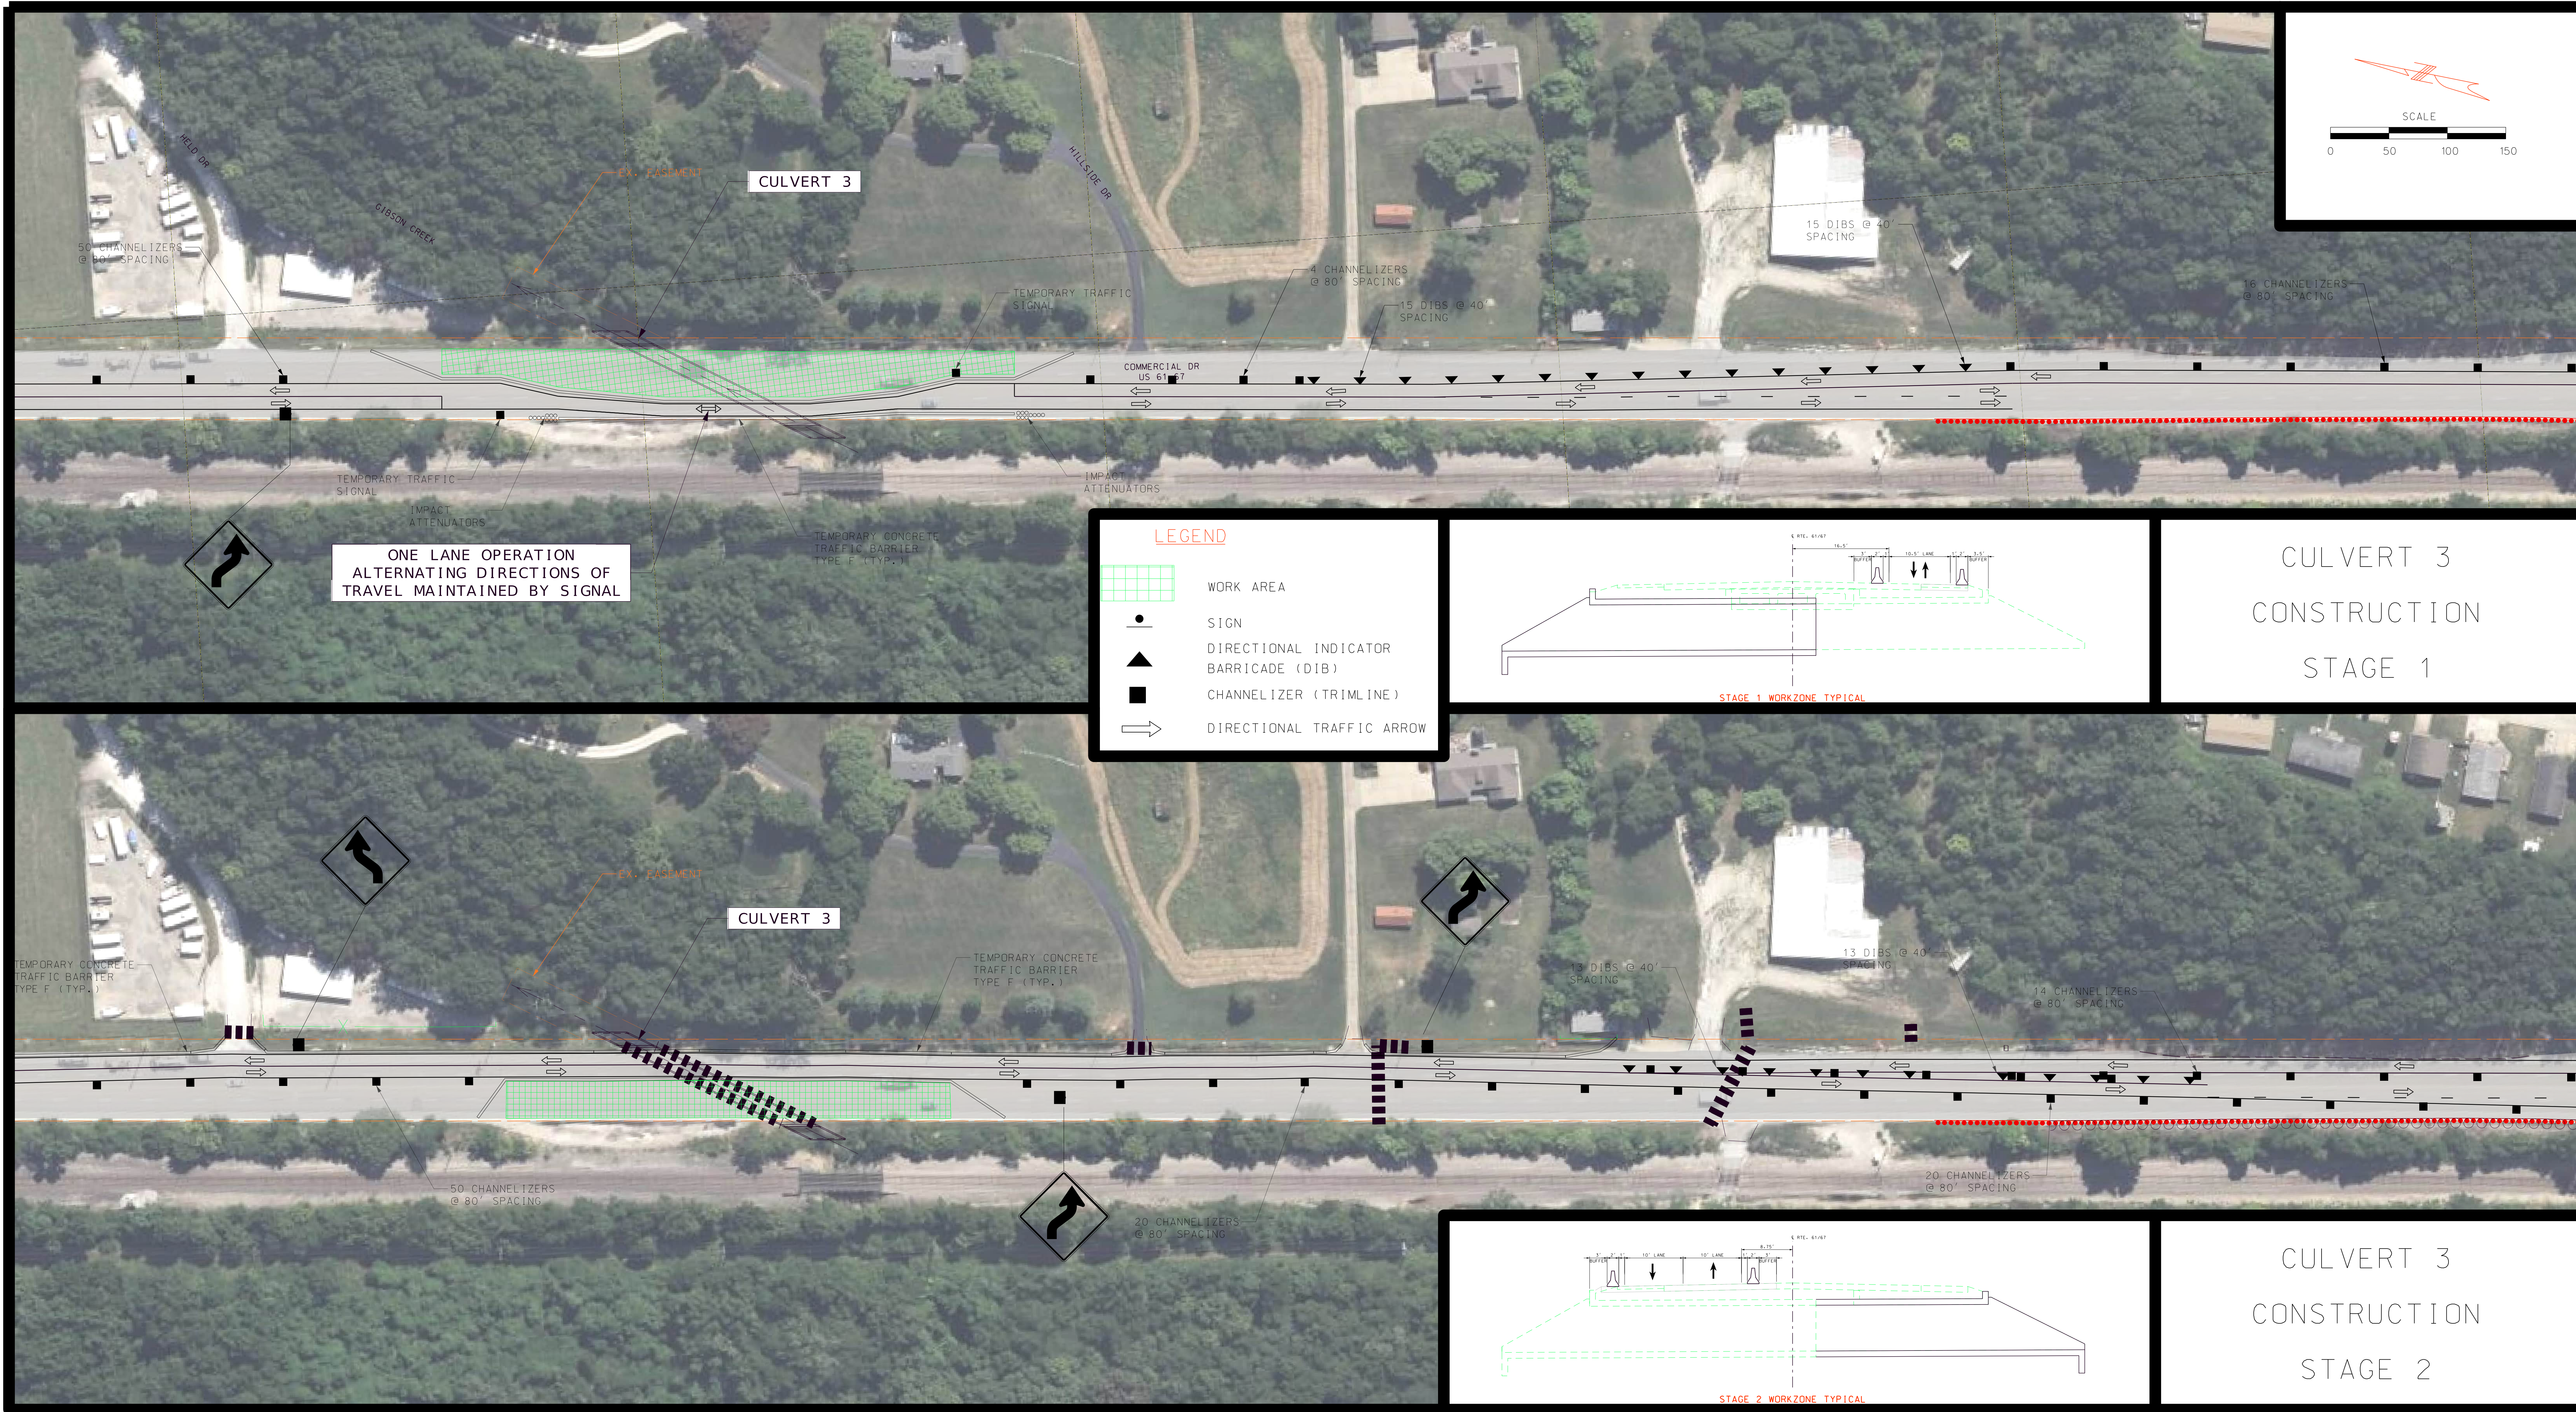



PROTECTIVE VEHICLE/TMA #1

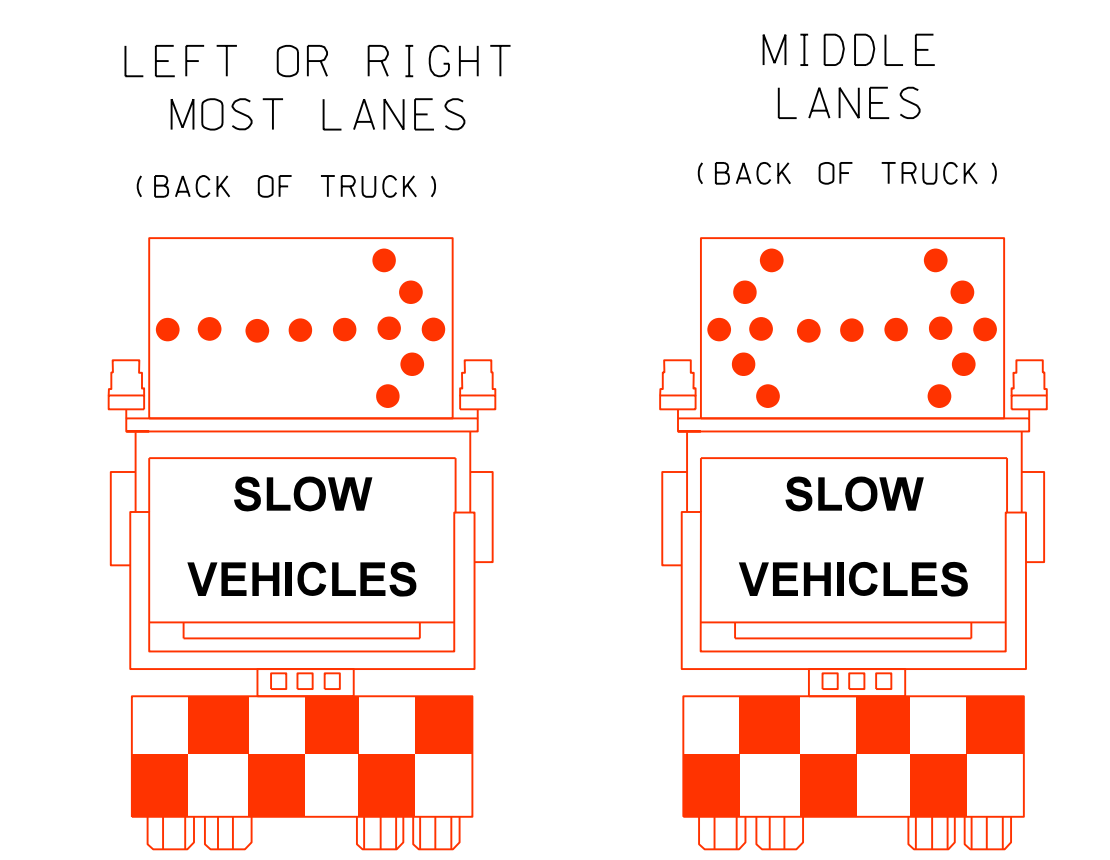

PROTECTIVE VEHICLE/TMA #2 (REAR ADVANCED WARNING TRUCK)

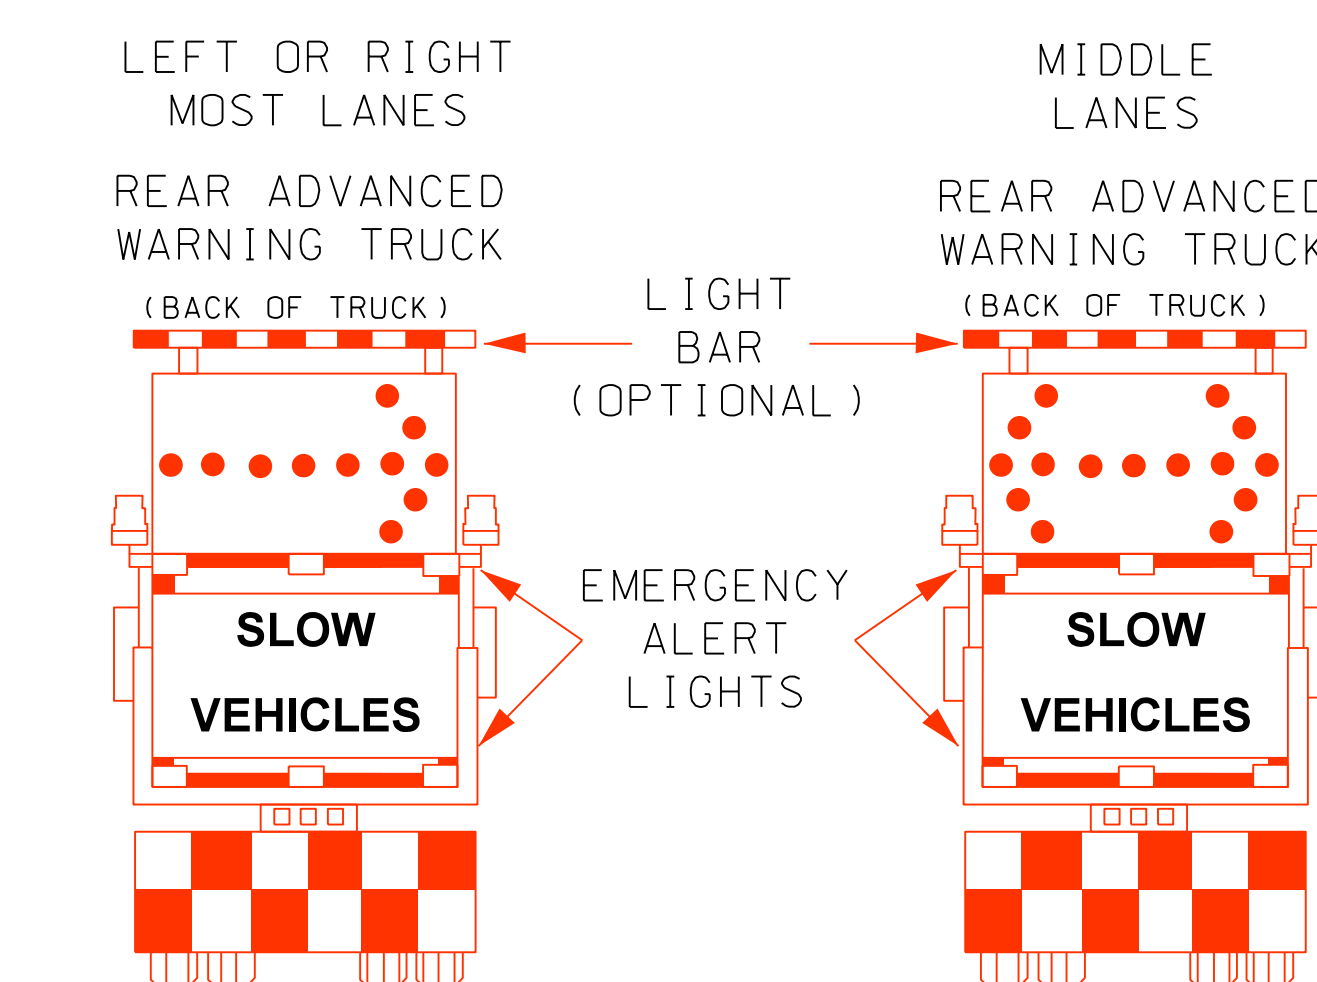

PROTECTIVE VEHICLE/TMA #3

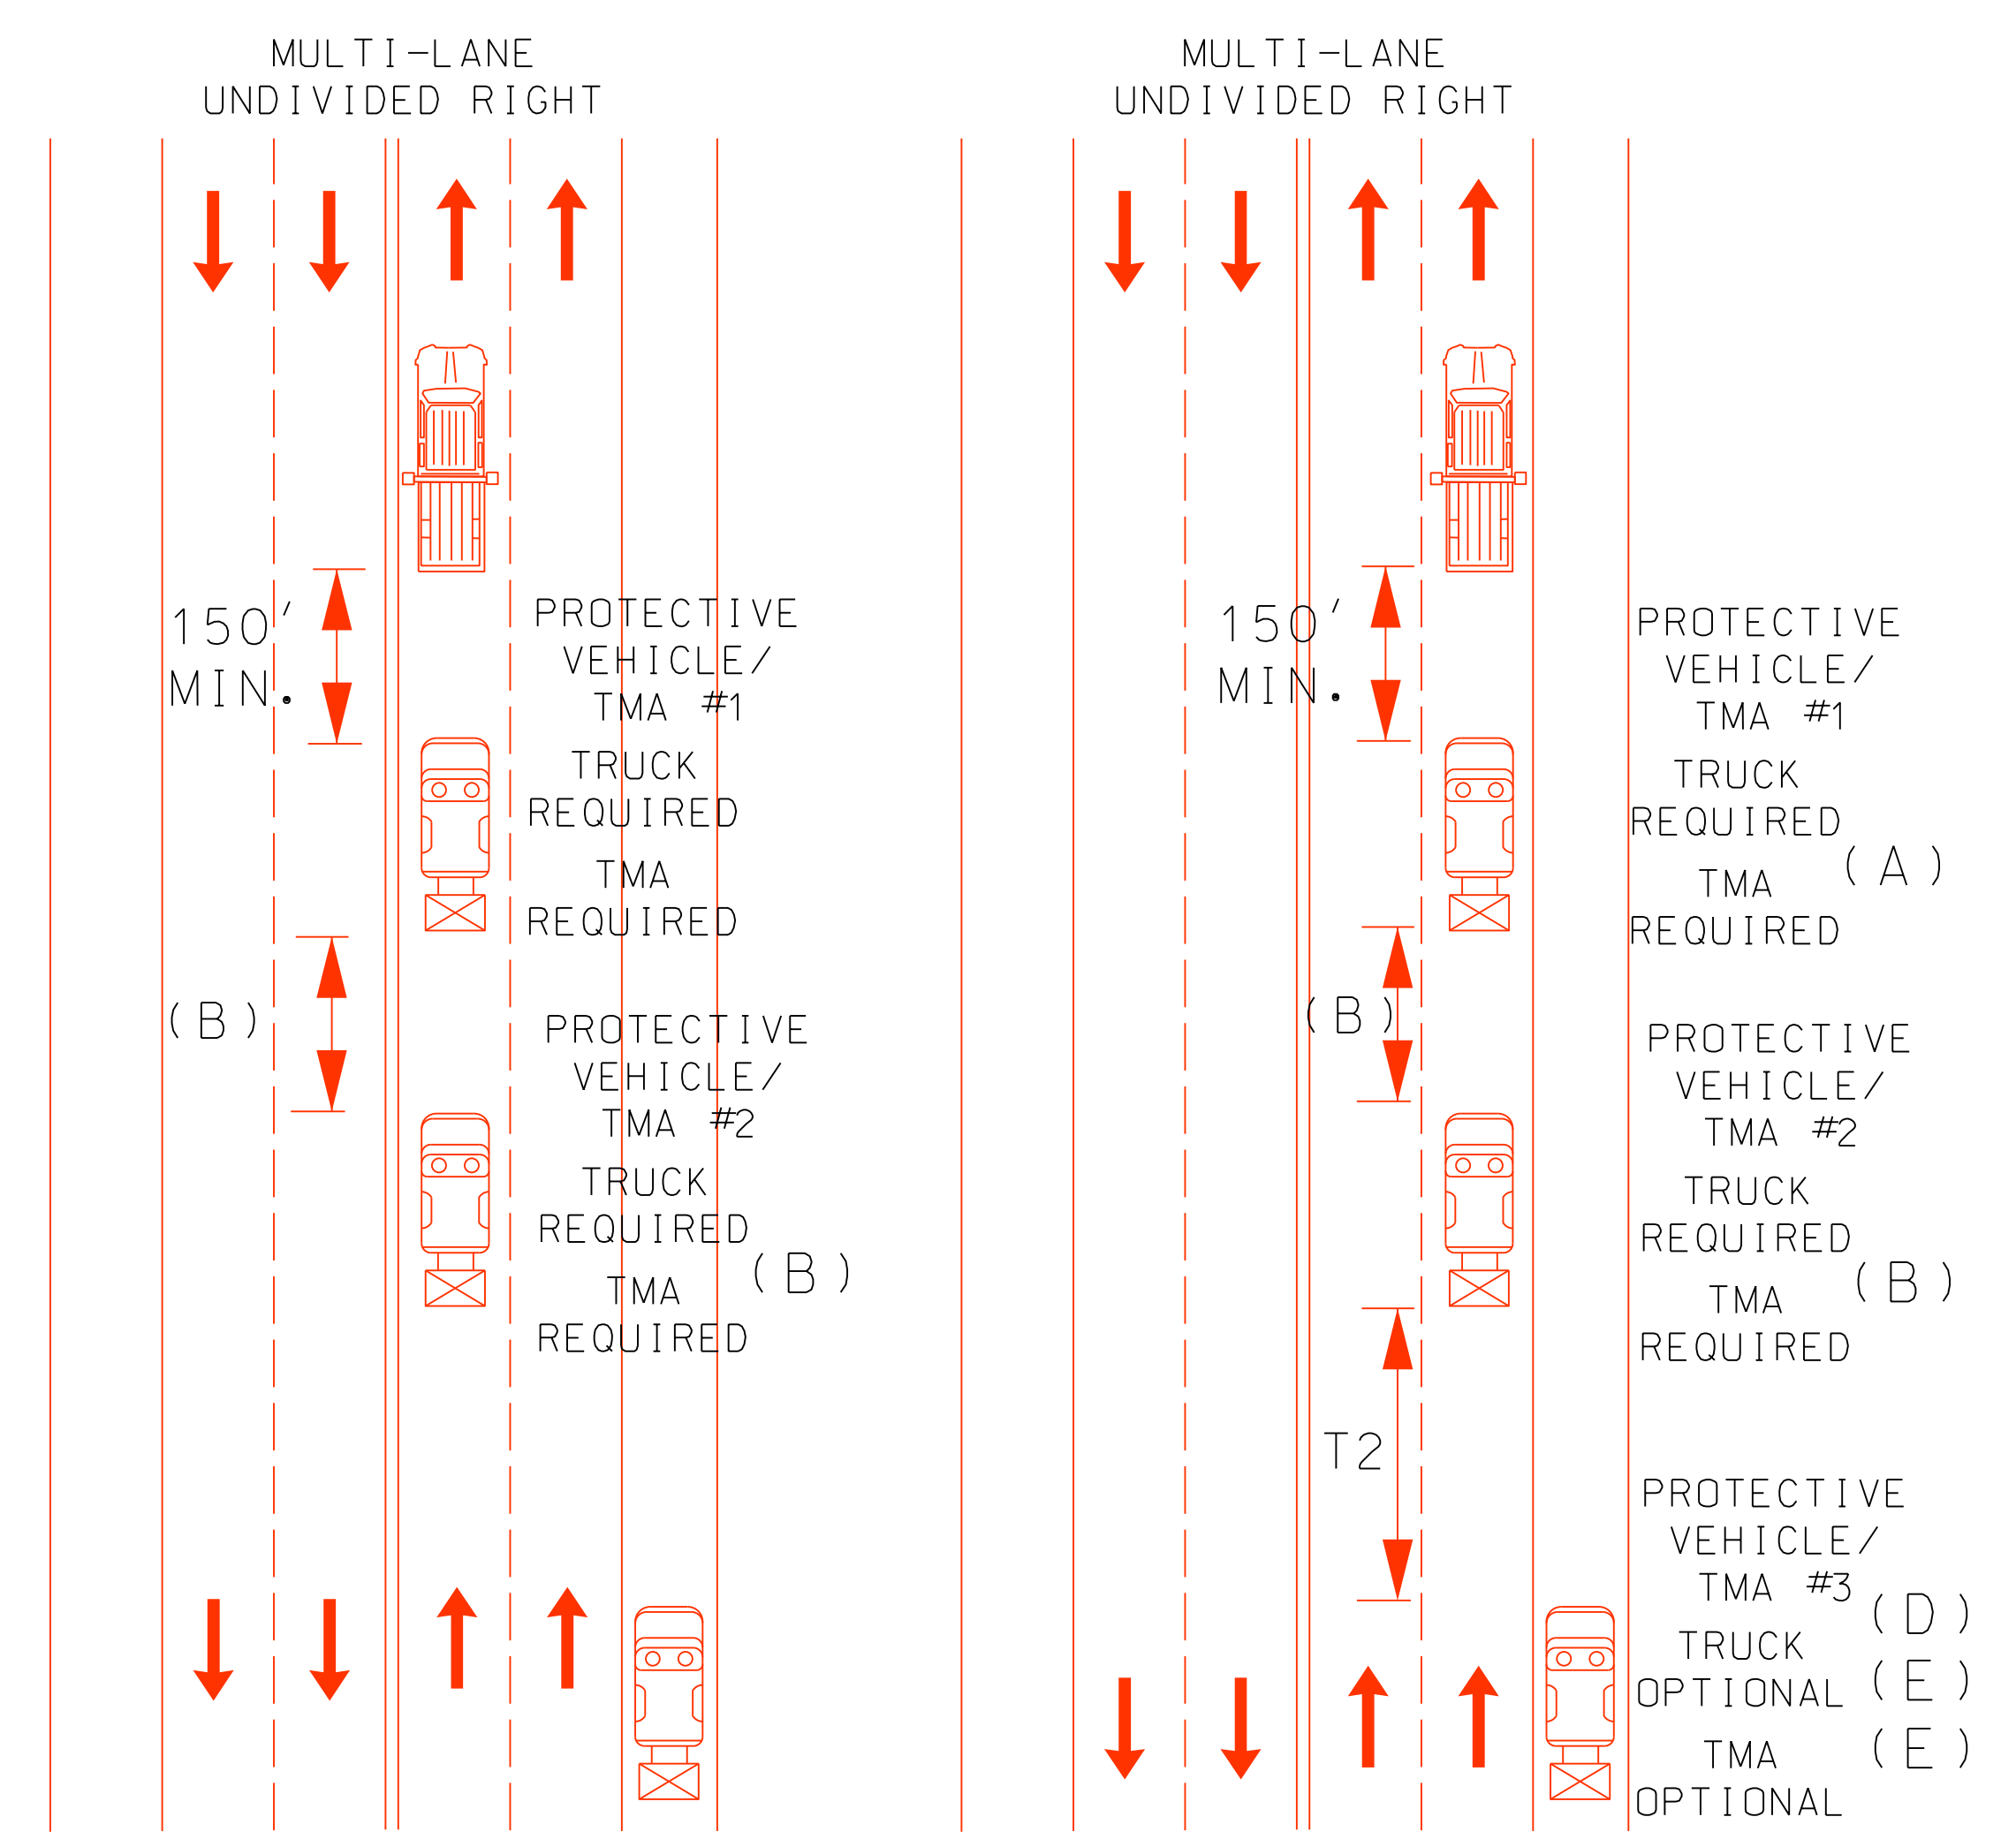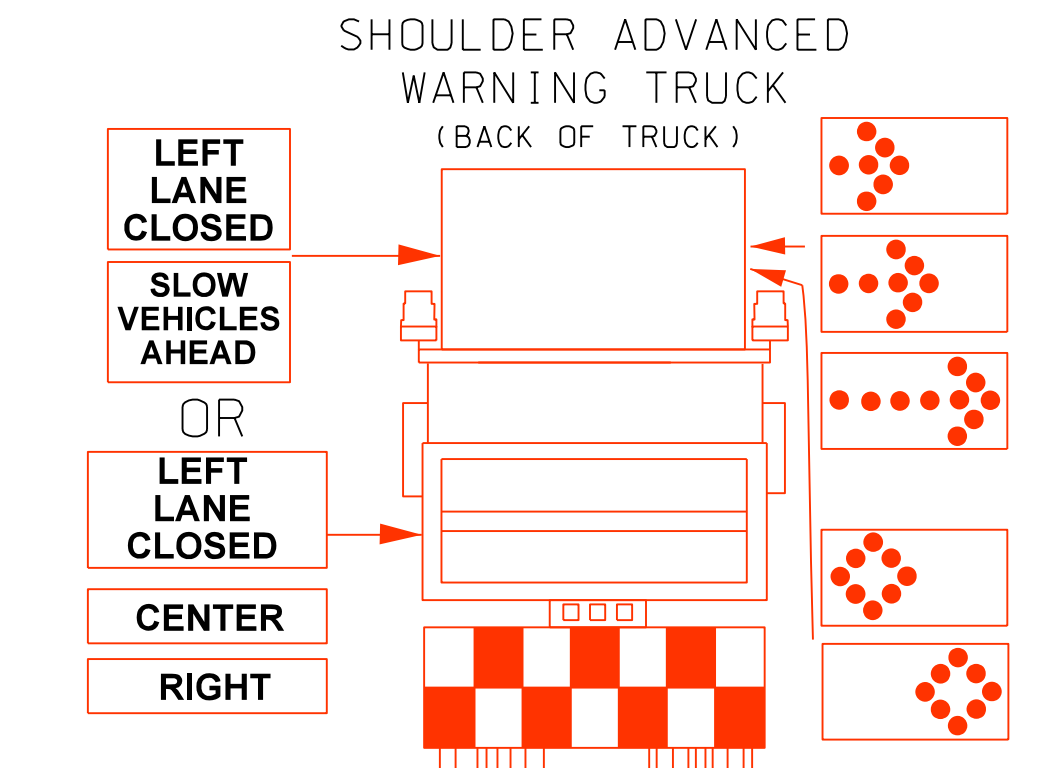

MOBILE OPERATION ON DIVIDED OR UNDIVIDED HIGHWAY

 


EXHIBIT 4 OF 4