


PRELIMINARY PLANS CEDAR/POLK COUNTY ROUTE 32

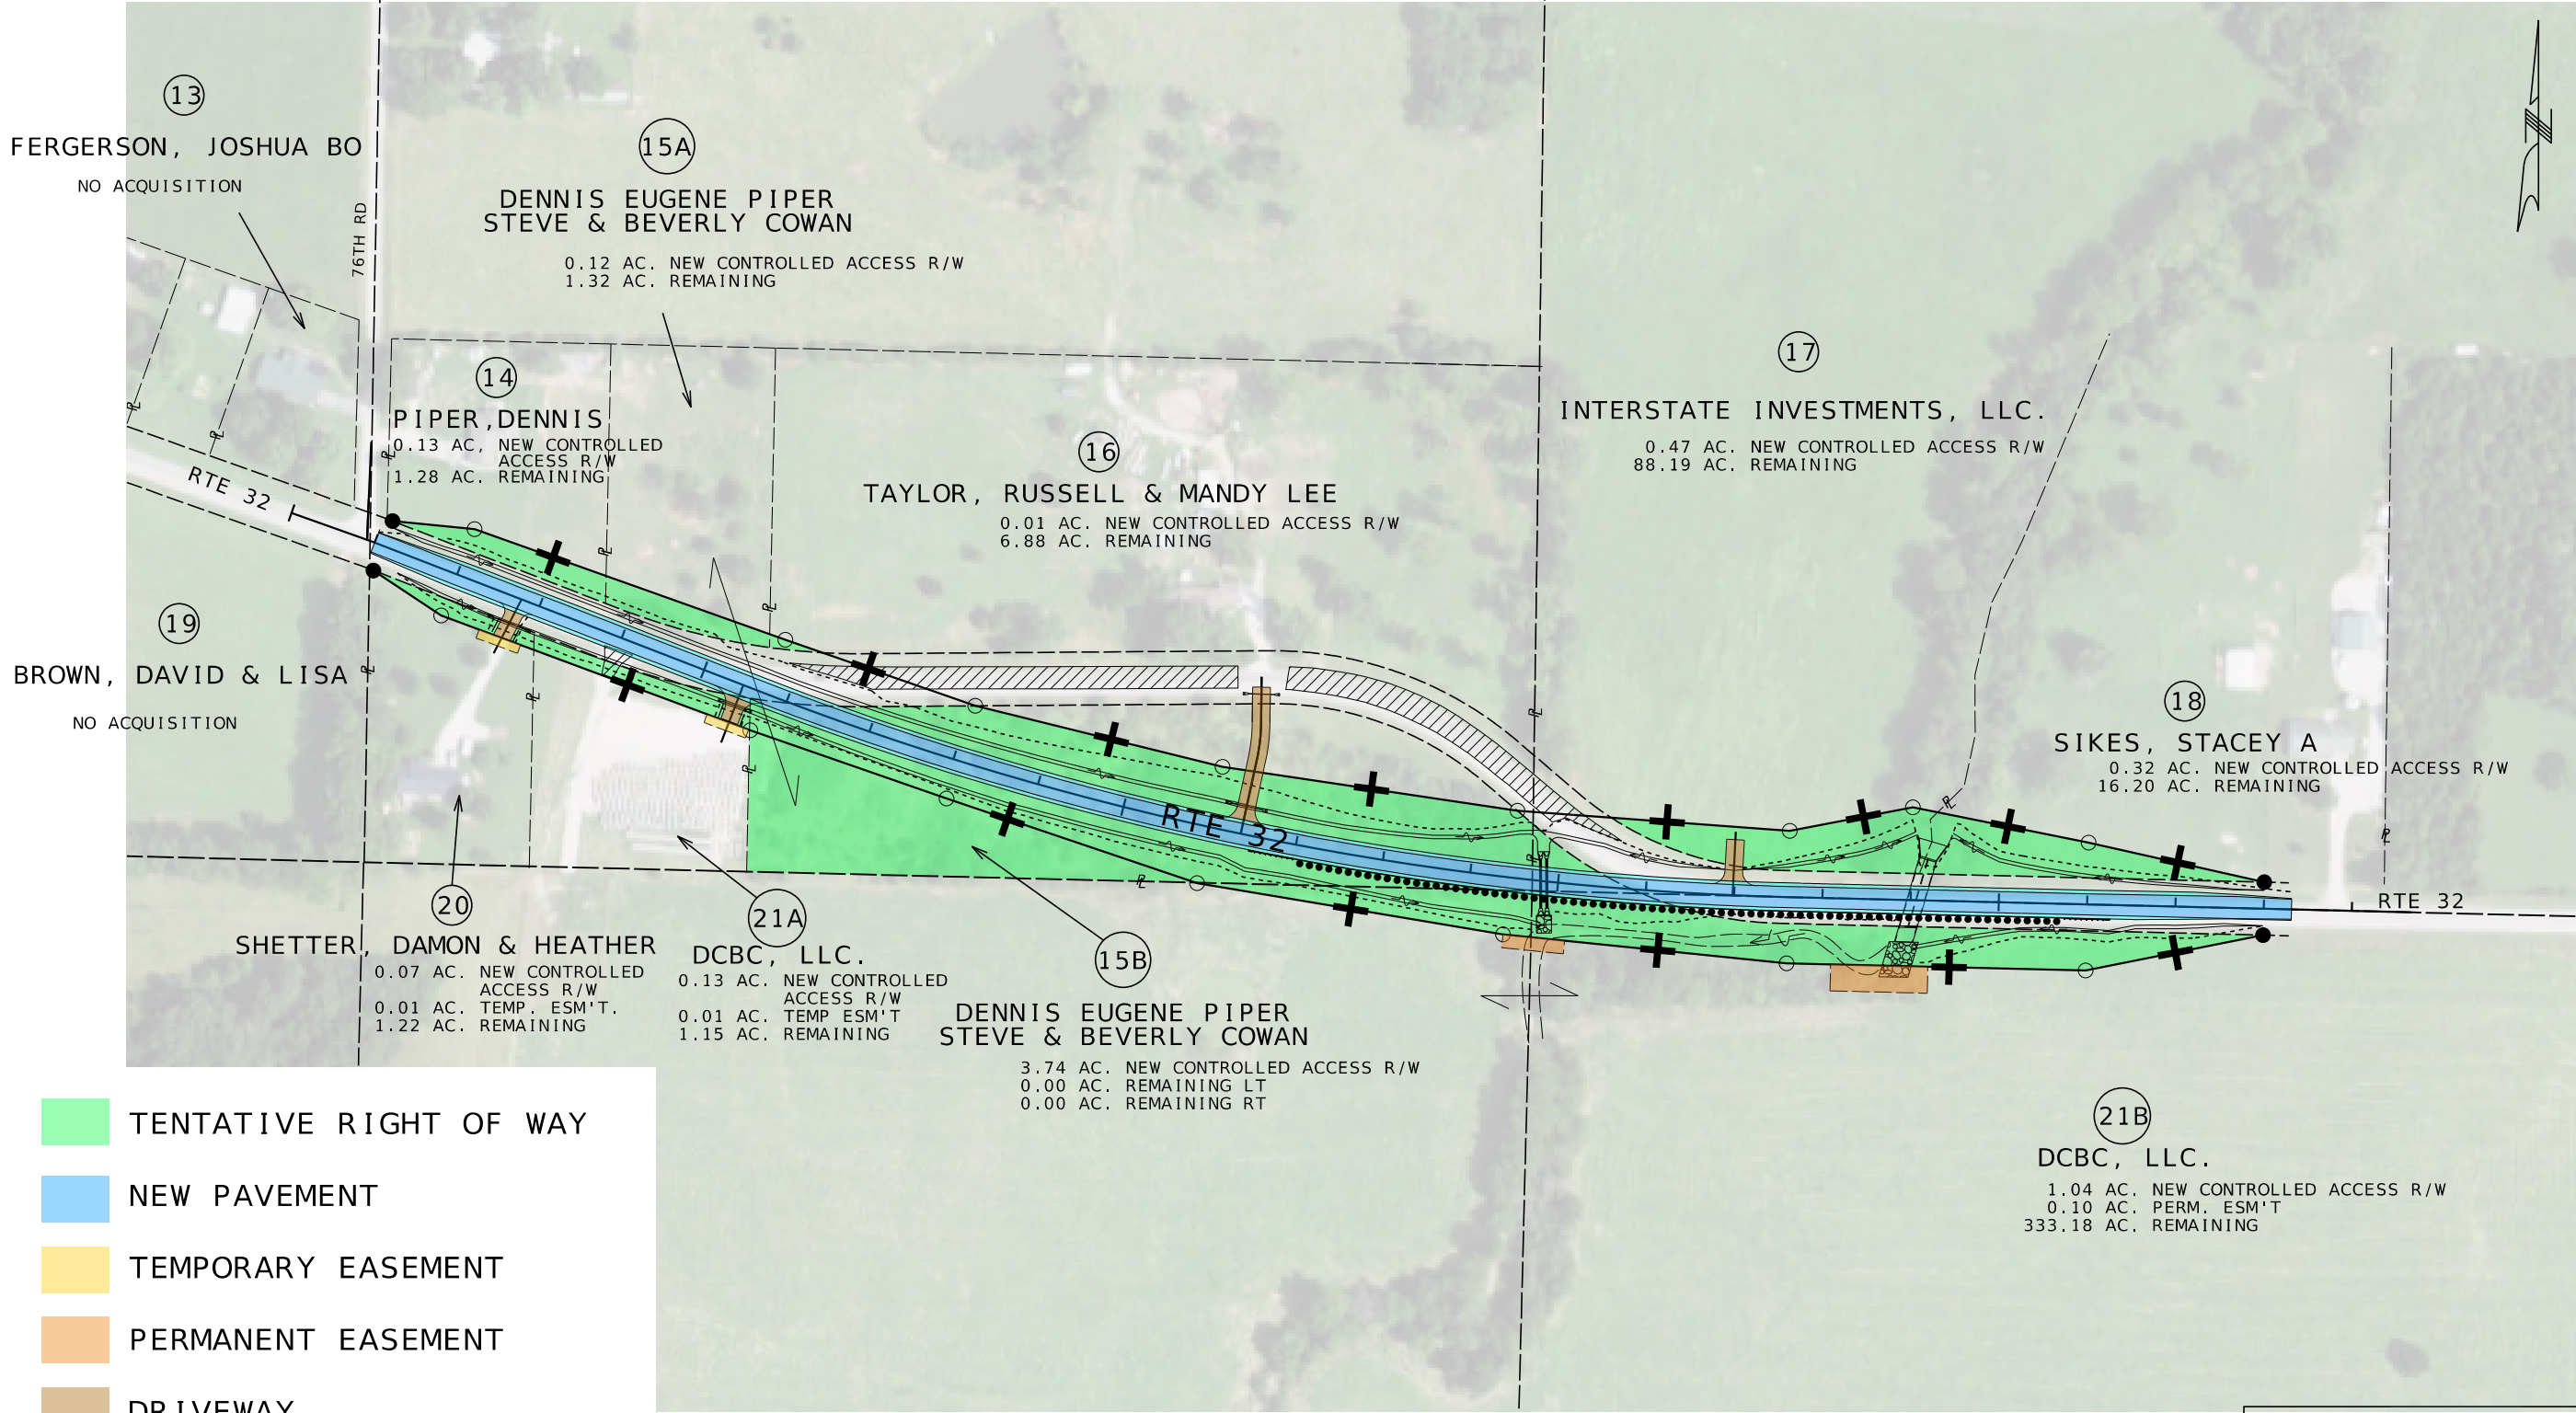

- TENTATIVE RIGHT OF WAY
- NEW PAVEMENT
- TEMPORARY EASEMENT
- PERMANENT EASEMENT
- DRIVEWAY
- OBLITERATE EXIST. PAVEMENT

