


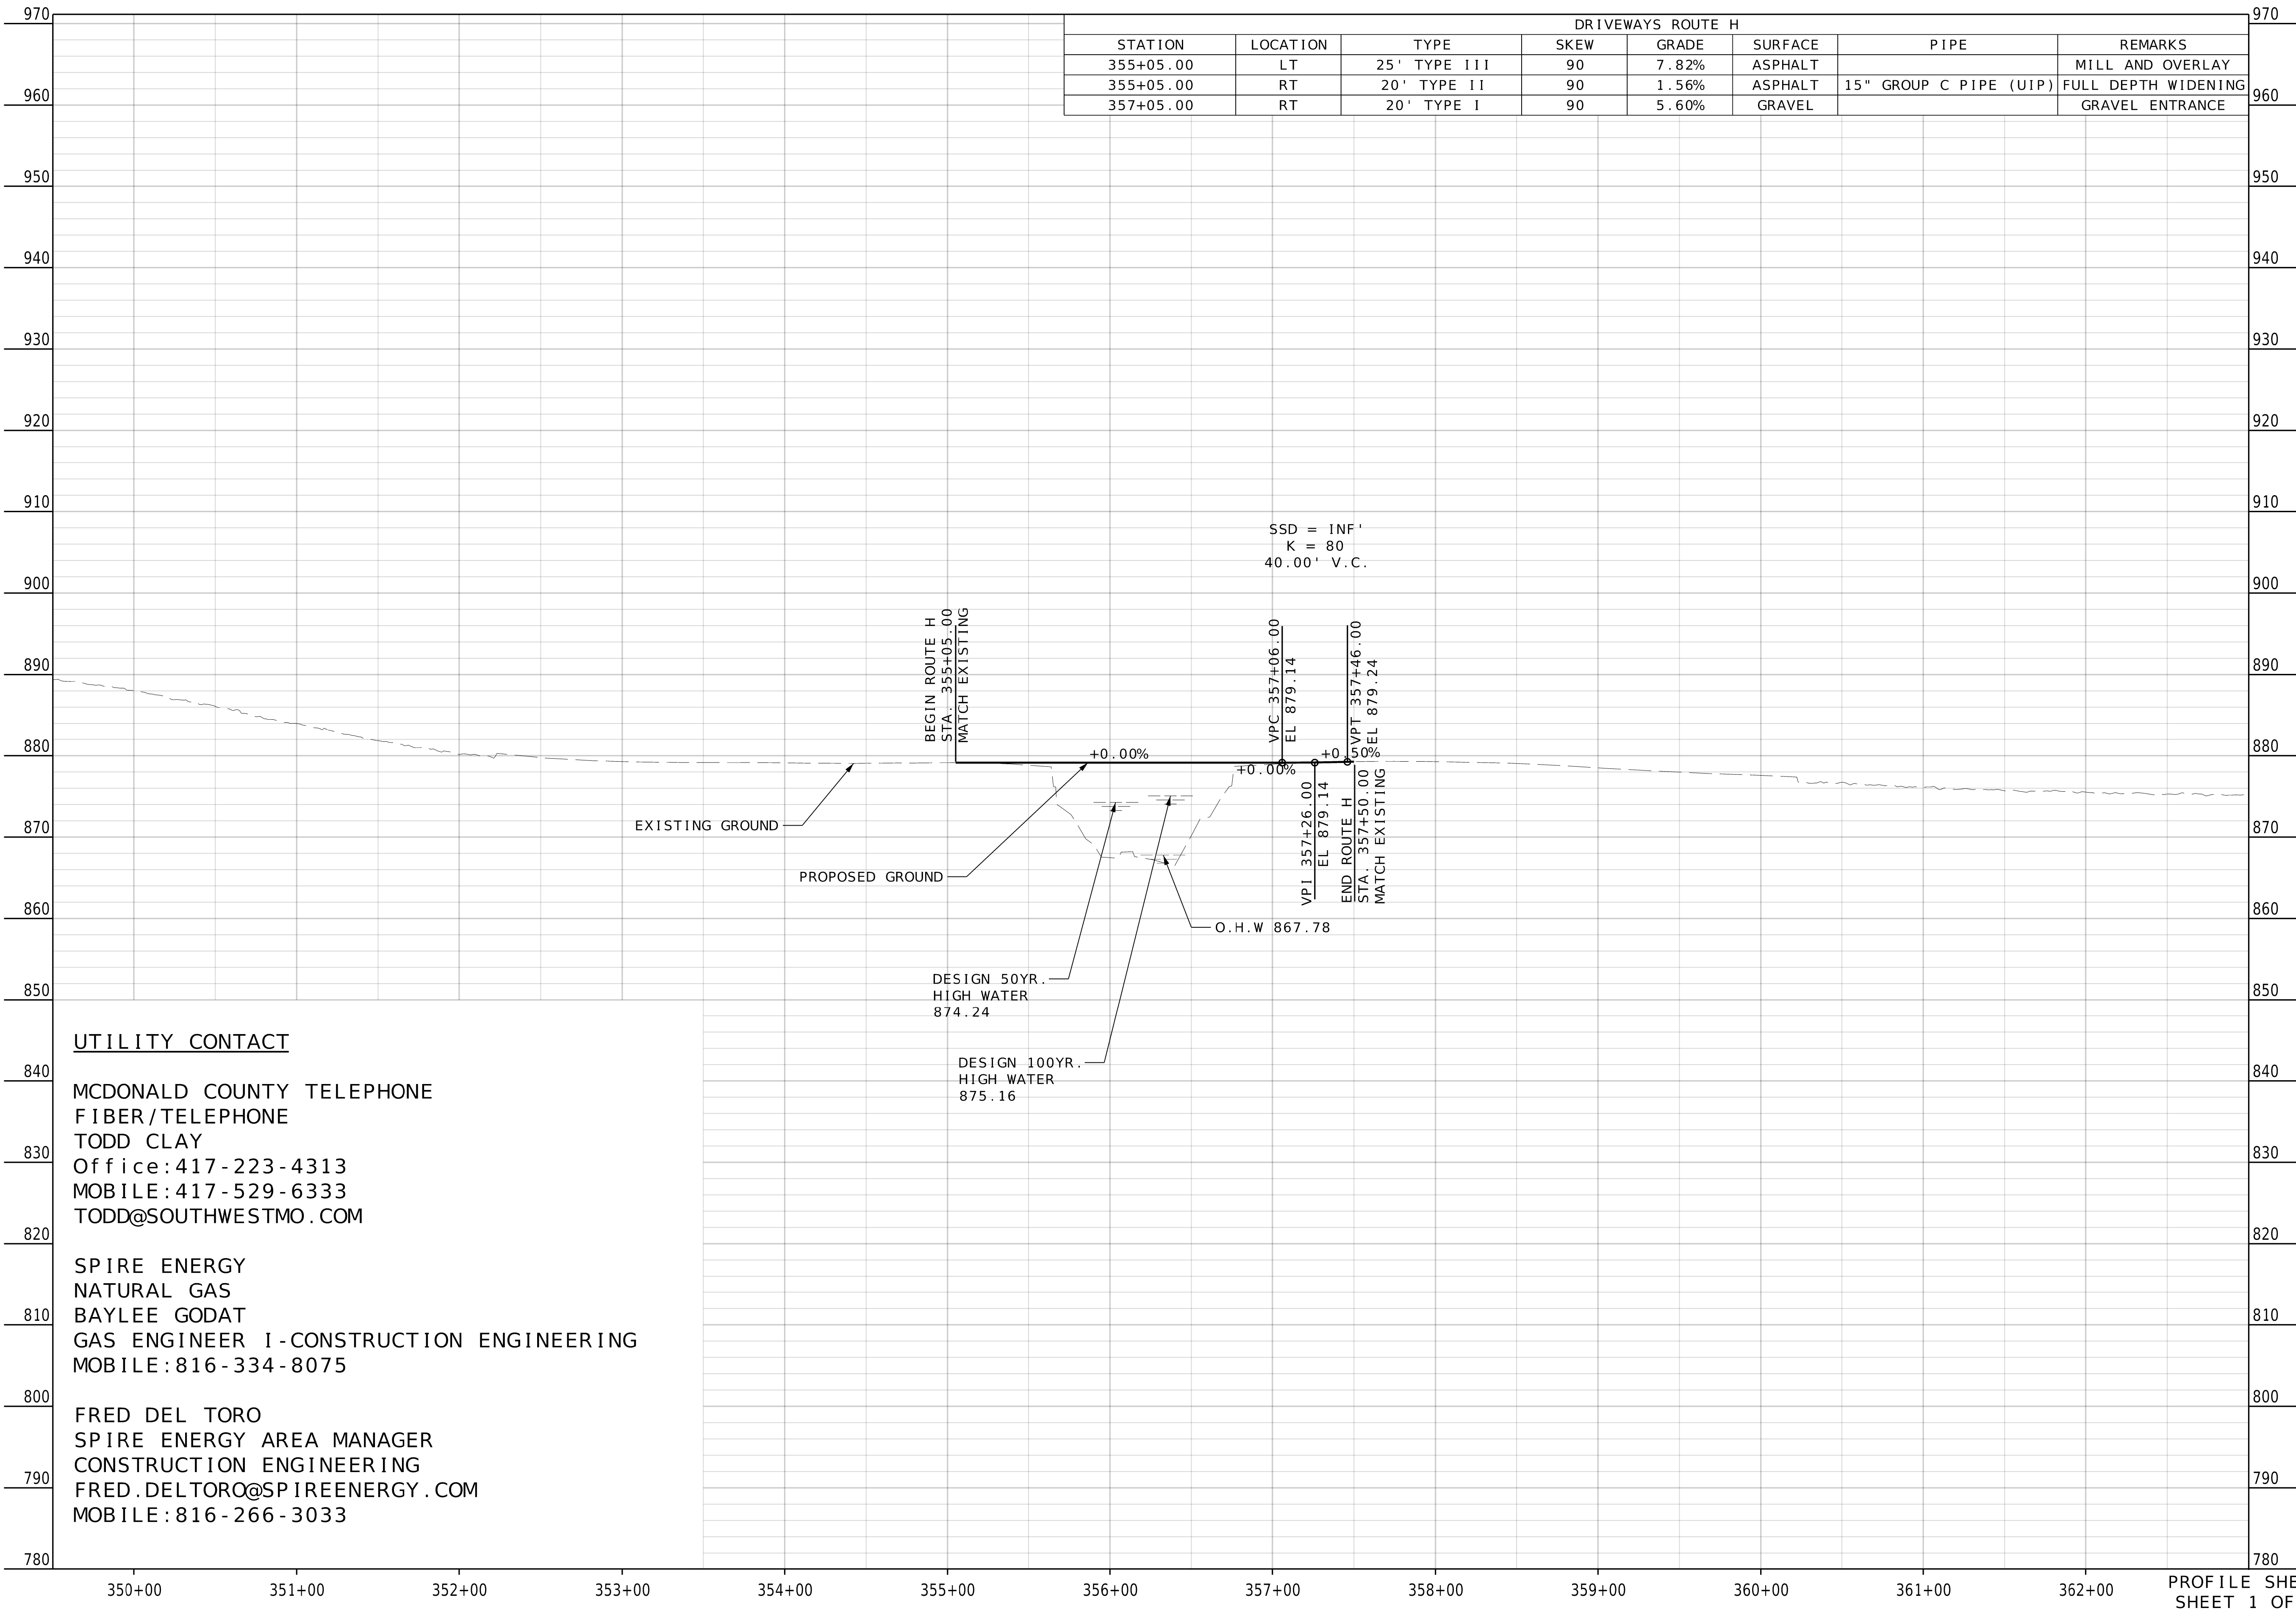

DRIVEWAYS ROUTE H							
STATION	LOCATION	TYPE	SKEW	GRADE	SURFACE	PIPE	REMARKS
355+05.00	LT	25' TYPE III	90	7.82%	ASPHALT		MILL AND OVERLAY
355+05.00	RT	20' TYPE II	90	1.56%	ASPHALT	15" GROUP C PIPE (UIP)	FULL DEPTH WIDENING
357+05.00	RT	20' TYPE I	90	5.60%	GRAVEL		GRAVEL ENTRANCE

UTILITY CONTACT

MCDONALD COUNTY TELEPHONE
FIBER/TELEPHONE
TODD CLAY
Office: 417-223-4313
MOBILE: 417-529-6333
TODD@SOUTHWESTMO.COM

SPIRE ENERGY
NATURAL GAS
BAYLEE GODAT
GAS ENGINEER I-CONSTRUCTION ENGINEERING
MOBILE: 816-334-8075

FRED DEL TORO
SPIRE ENERGY AREA MANAGER
CONSTRUCTION ENGINEERING
FRED.DELTORO@SPIREENERGY.COM
MOBILE: 816-266-3033

PRELIMINARY
PLANS
NOT APPROVED
FOR
CONSTRUCTION

DATE PREPARED
1/7/2026

ROUTE H	STATE MO
DISTRICT SW	SHEET NO. 2

COUNTY
MCDONALD


JOB NO.
JSR0143

CONTRACT ID.

PROJECT NO.

BRIDGE NO.

DATE	DESCRIPTION

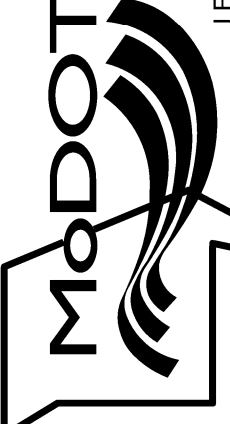MISSOURI HIGHWAYS AND TRANSPORTATION
COMMISSION

105 WEST CAPITOL
JEFFERSON CITY, MO 65102
1-888-ASK-MODOT (1-888-275-6636)

1411 East 104th St.
Kansas City, MO 64131
Tel (816) 874-4655
Fax (816) 874-6075
www.trekdesigngroup.com
Missouri Dept. of
Transportation
Authority 202610300

