



50A 50B 50C

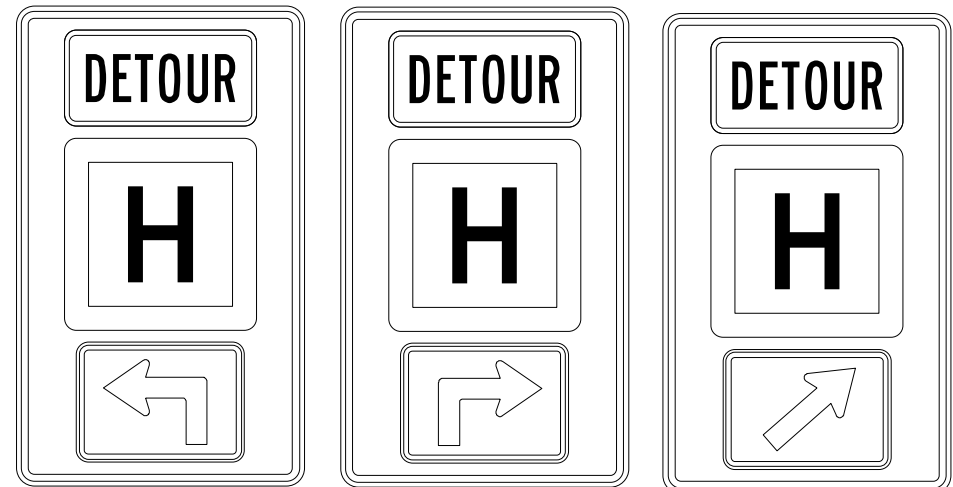

50D 50E 50F

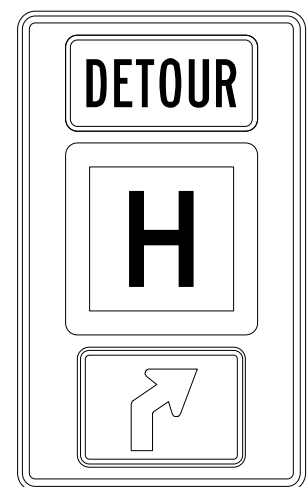

50G



R11-4

55




W020-2

18




MO4-8a


52

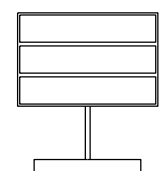

CHANGEABLE
MESSAGE SIGN
FLASH 1-ROUTE H
BRIDGE
CLOSED
FLASH 2-DETOUR
AHEAD

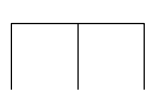

TYPE III MOVABLE
BARRICADE WITH OPTIONAL
TYPE B WARNING LIGHTS

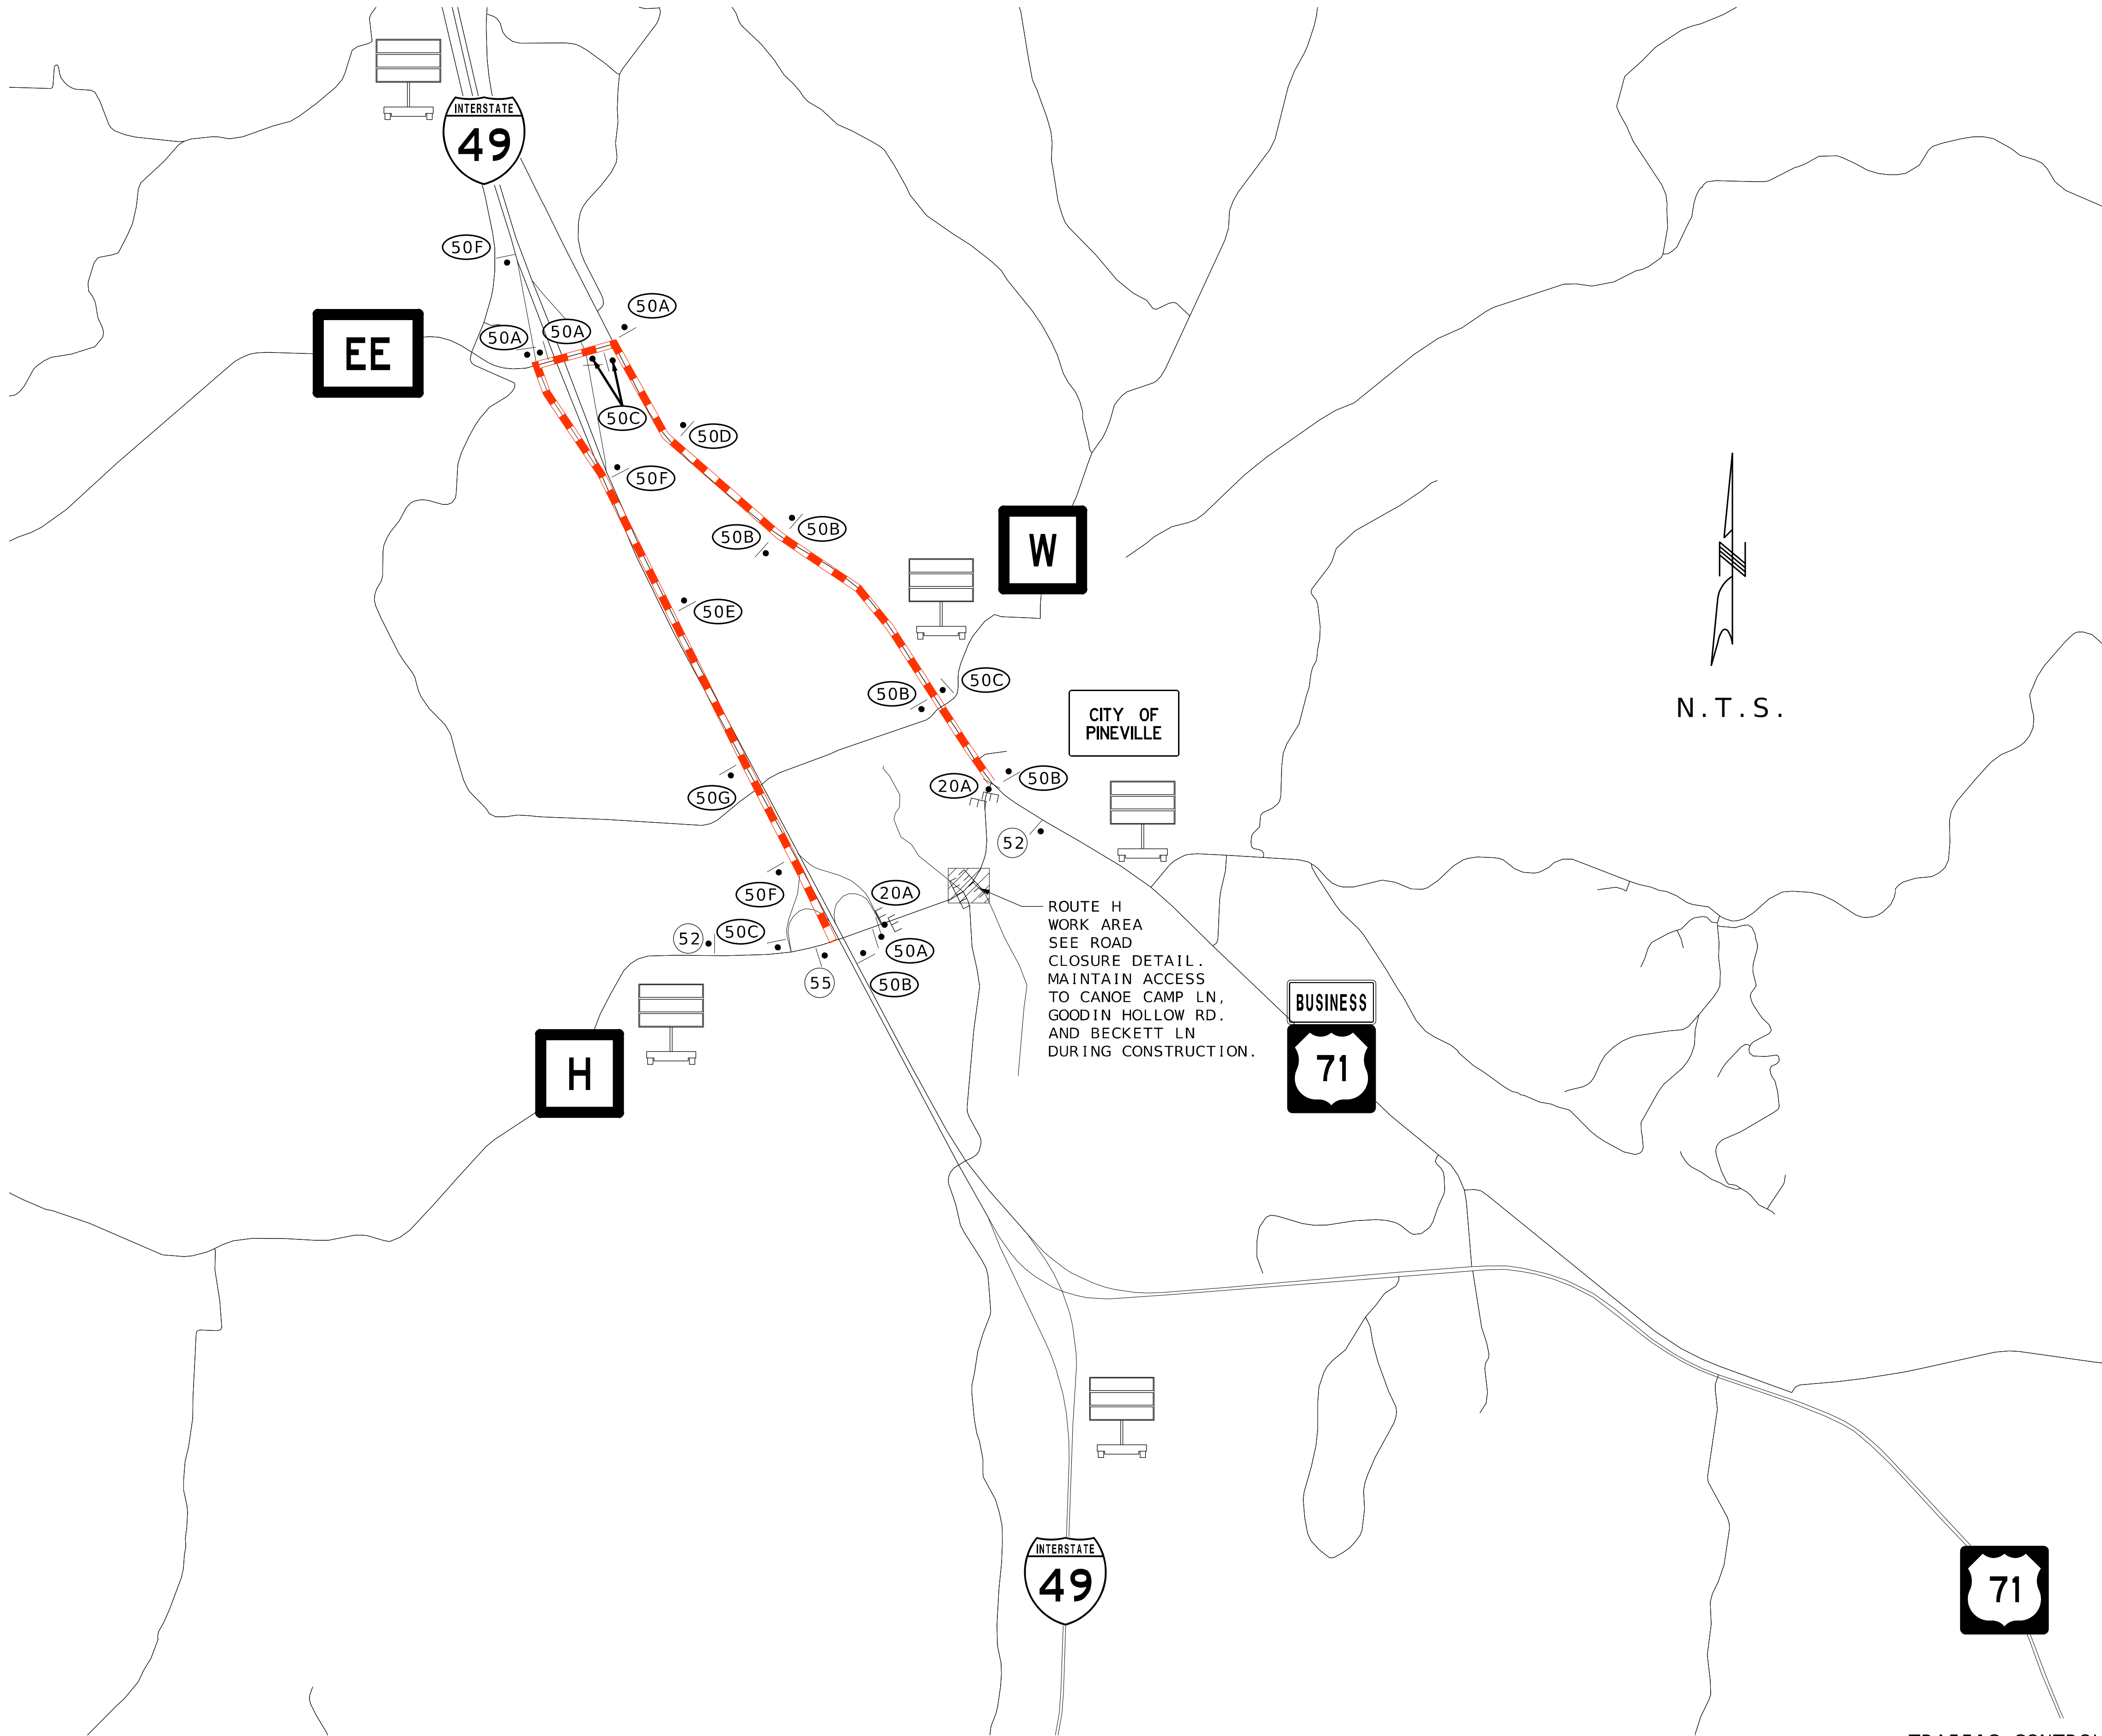

PRELIMINARY
PLANS
NOT APPROVED
FOR
CONSTRUCTION

DATE PREPARED

1/7/2026

ROUTE STATE

H MO

DISTRICT SHEET NO.

SW 3

COUNTY

MCDONALD

JOB NO.

JSR0143

CONTRACT ID.


PROJECT NO.

BRIDGE NO.


DESCRIPTION	DATE

MISSOURI HIGHWAYS AND TRANSPORTATION
COMMISSION

105 WEST CAPITOL
JEFFERSON CITY, MO 65102
1-888-ASK-MODOT (1-888-275-6636)

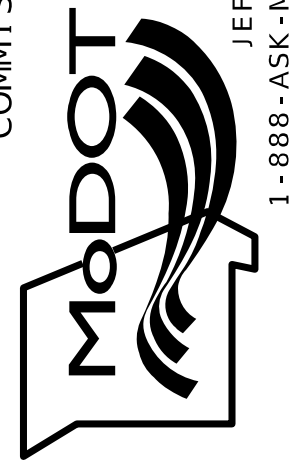

1411 East 104th St.
Kansas City, MO 64131
Tel (816) 674-4655
Fax (816) 674-4675
www.trekkgroup.com
Missouri Dept. of
Transportation

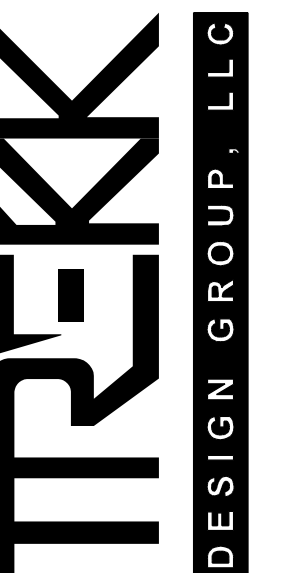

TRAFFIC CONTROL
SHEET 4 OF 4