




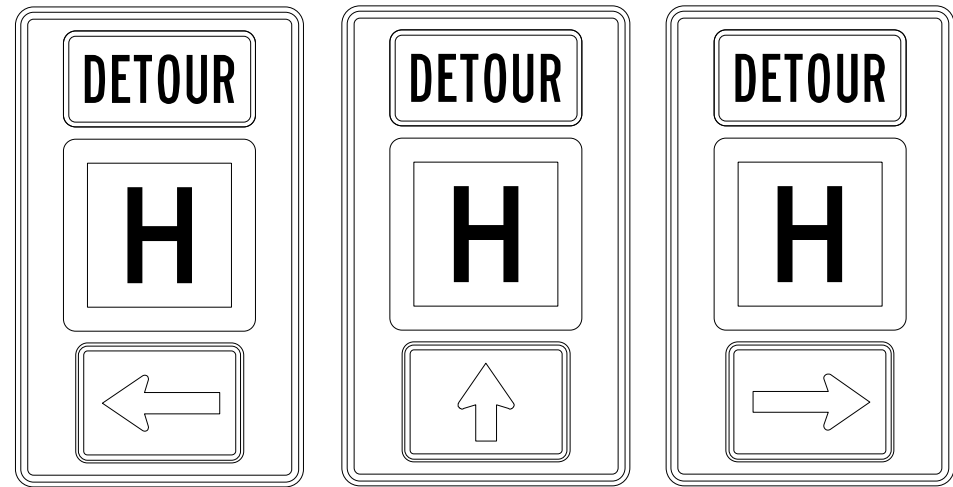

50A 50B 50C

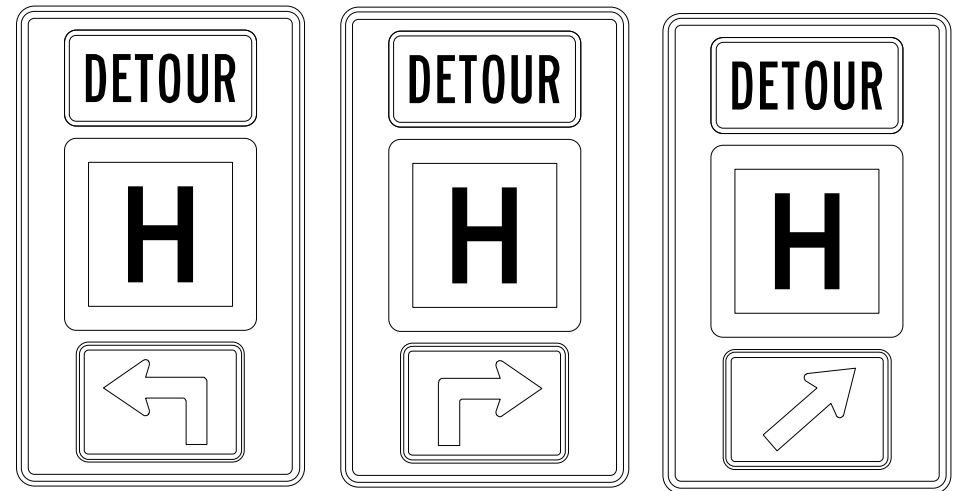

50D 50E 50F

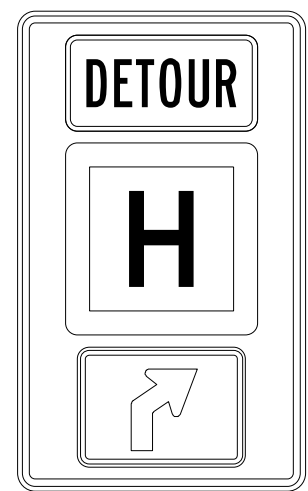

50G



R11-4

55




W020-2

18




MO4-8a


52

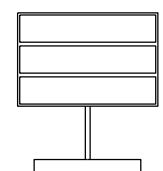

CHANGEABLE
MESSAGE SIGN
FLASH 1-ROUTE H
BRIDGE
CLOSED
FLASH 2-DETOUR
AHEAD

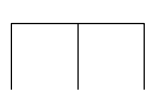

TYPE III MOVABLE
BARRICADE WITH OPTIONAL
TYPE B WARNING LIGHTS

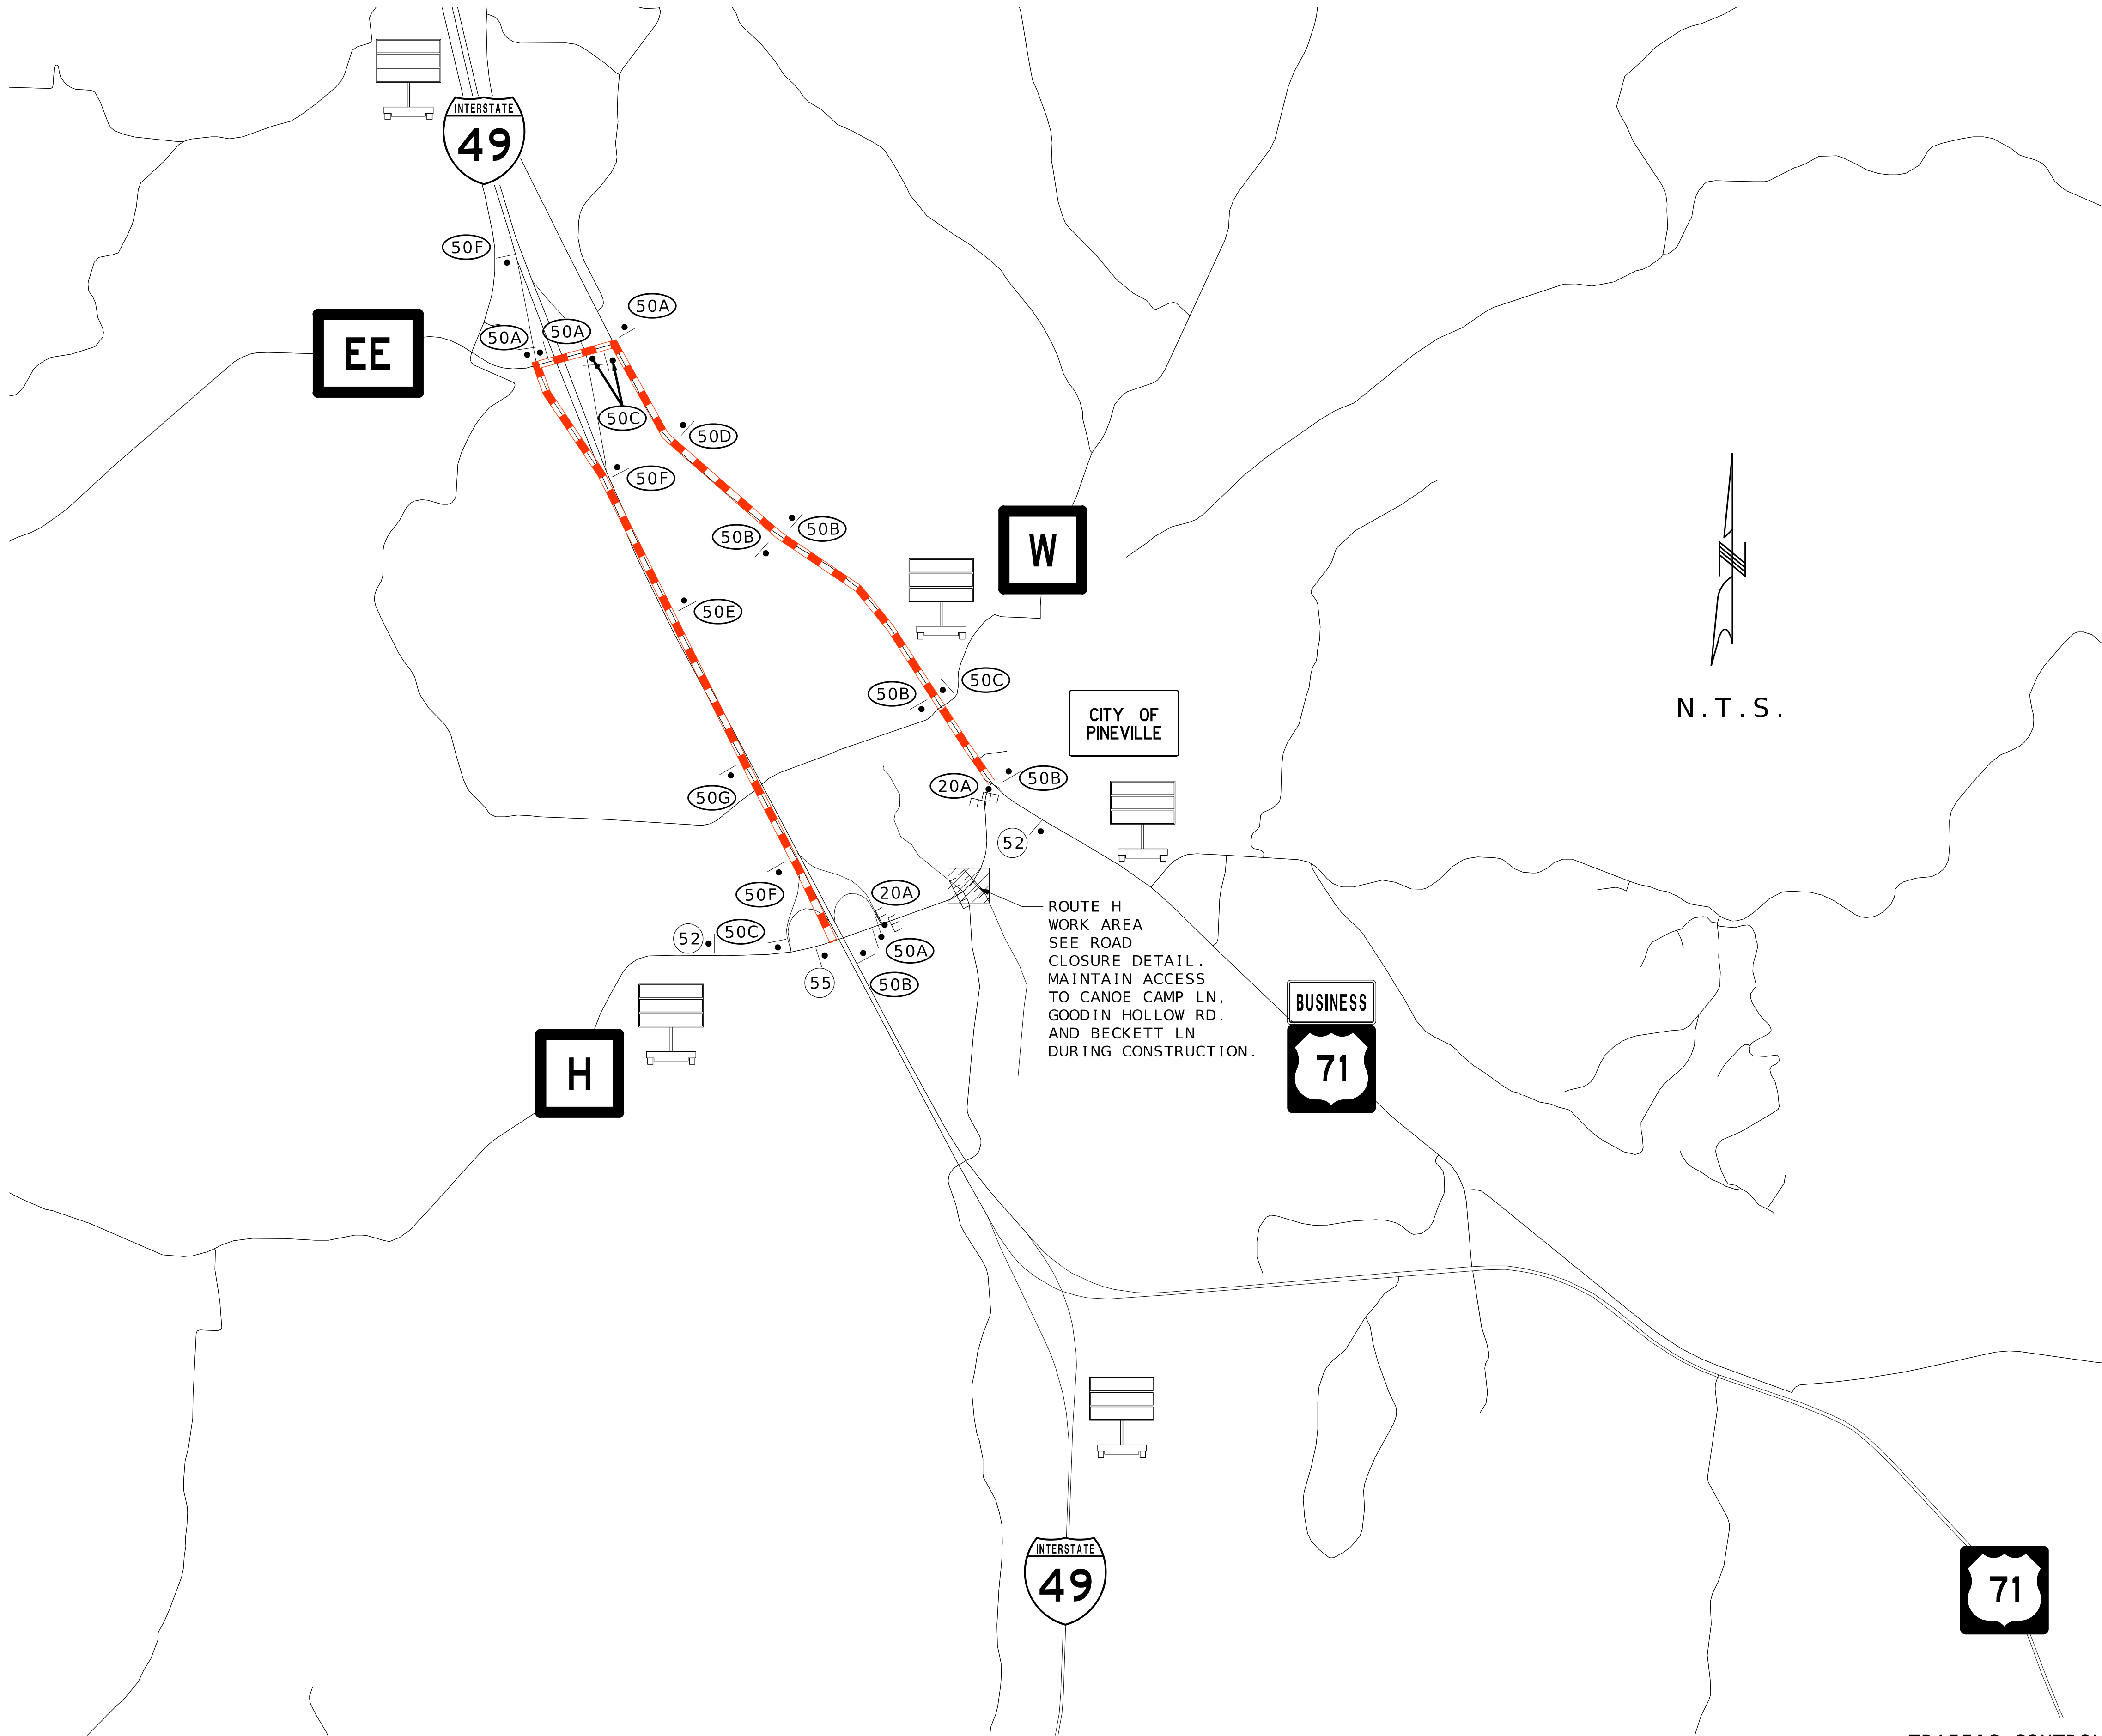

TRAFFIC CONTROL
SHEET 4 OF 4

PRELIMINARY
PLANS
NOT APPROVED
FOR
CONSTRUCTION

DATE PREPARED

1/7/2026

ROUTE	STATE
H	MO
DISTRICT	SHEET NO.
SW	3

COUNTY
MCDONALD

JOB NO.
JSR0143


CONTRACT ID.

PROJECT NO.

BRIDGE NO.

DESCRIPTION	DATE

MISSOURI HIGHWAYS AND TRANSPORTATION
COMMISSION

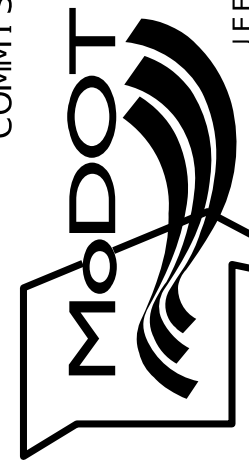

105 WEST CAPITOL
JEFFERSON CITY, MO 65102
1-888-ASK-MODOT (1-888-275-6636)

1411 East 104th St.
Kansas City, MO 64131
Tel (816) 674-4655
Fax (816) 674-4675
www.trekkgroup.com

Missouri Dept. of
Transportation
Authority 202610300

TREKK
DESIGN GROUP, LLC

IF A SEAL IS PRESENT ON THIS SHEET IT HAS BEEN ELECTRONICALLY SEALED AND DATED.