






CAPE GIRARDEAU COUNTY ROUTE 34 BRIDGE OVER DILLARD CREEK

Bartlett & West

CERTIFICATE OF AUTHORITY NO. 000167 - ENGINEERING
WWW.BARTLETTWEST.COM

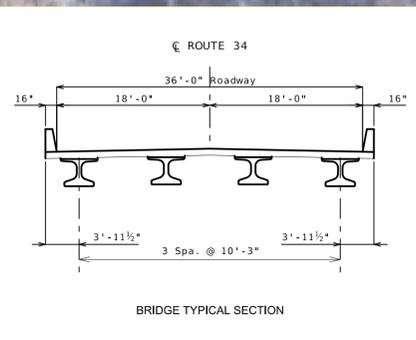

- = OPTIONAL PAVEMENT
- = SHLDR MILL & RESURFACE
- = MILL AND RESURFACING
- = GRAVEL
- * = NO ACQUISITION ANTICIPATED

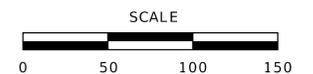
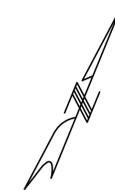




CAPE GIRARDEAU COUNTY ROUTE 34 BRIDGE OVER DILLARD CREEK

Bartlett & West

CERTIFICATE OF AUTHORITY NO. 000167 - ENGINEERING
WWW.BARTLETTWEST.COM

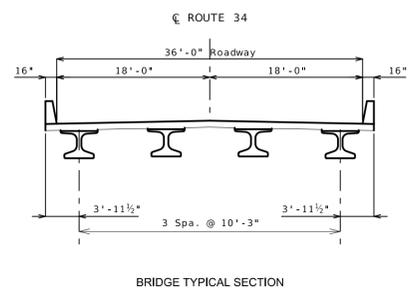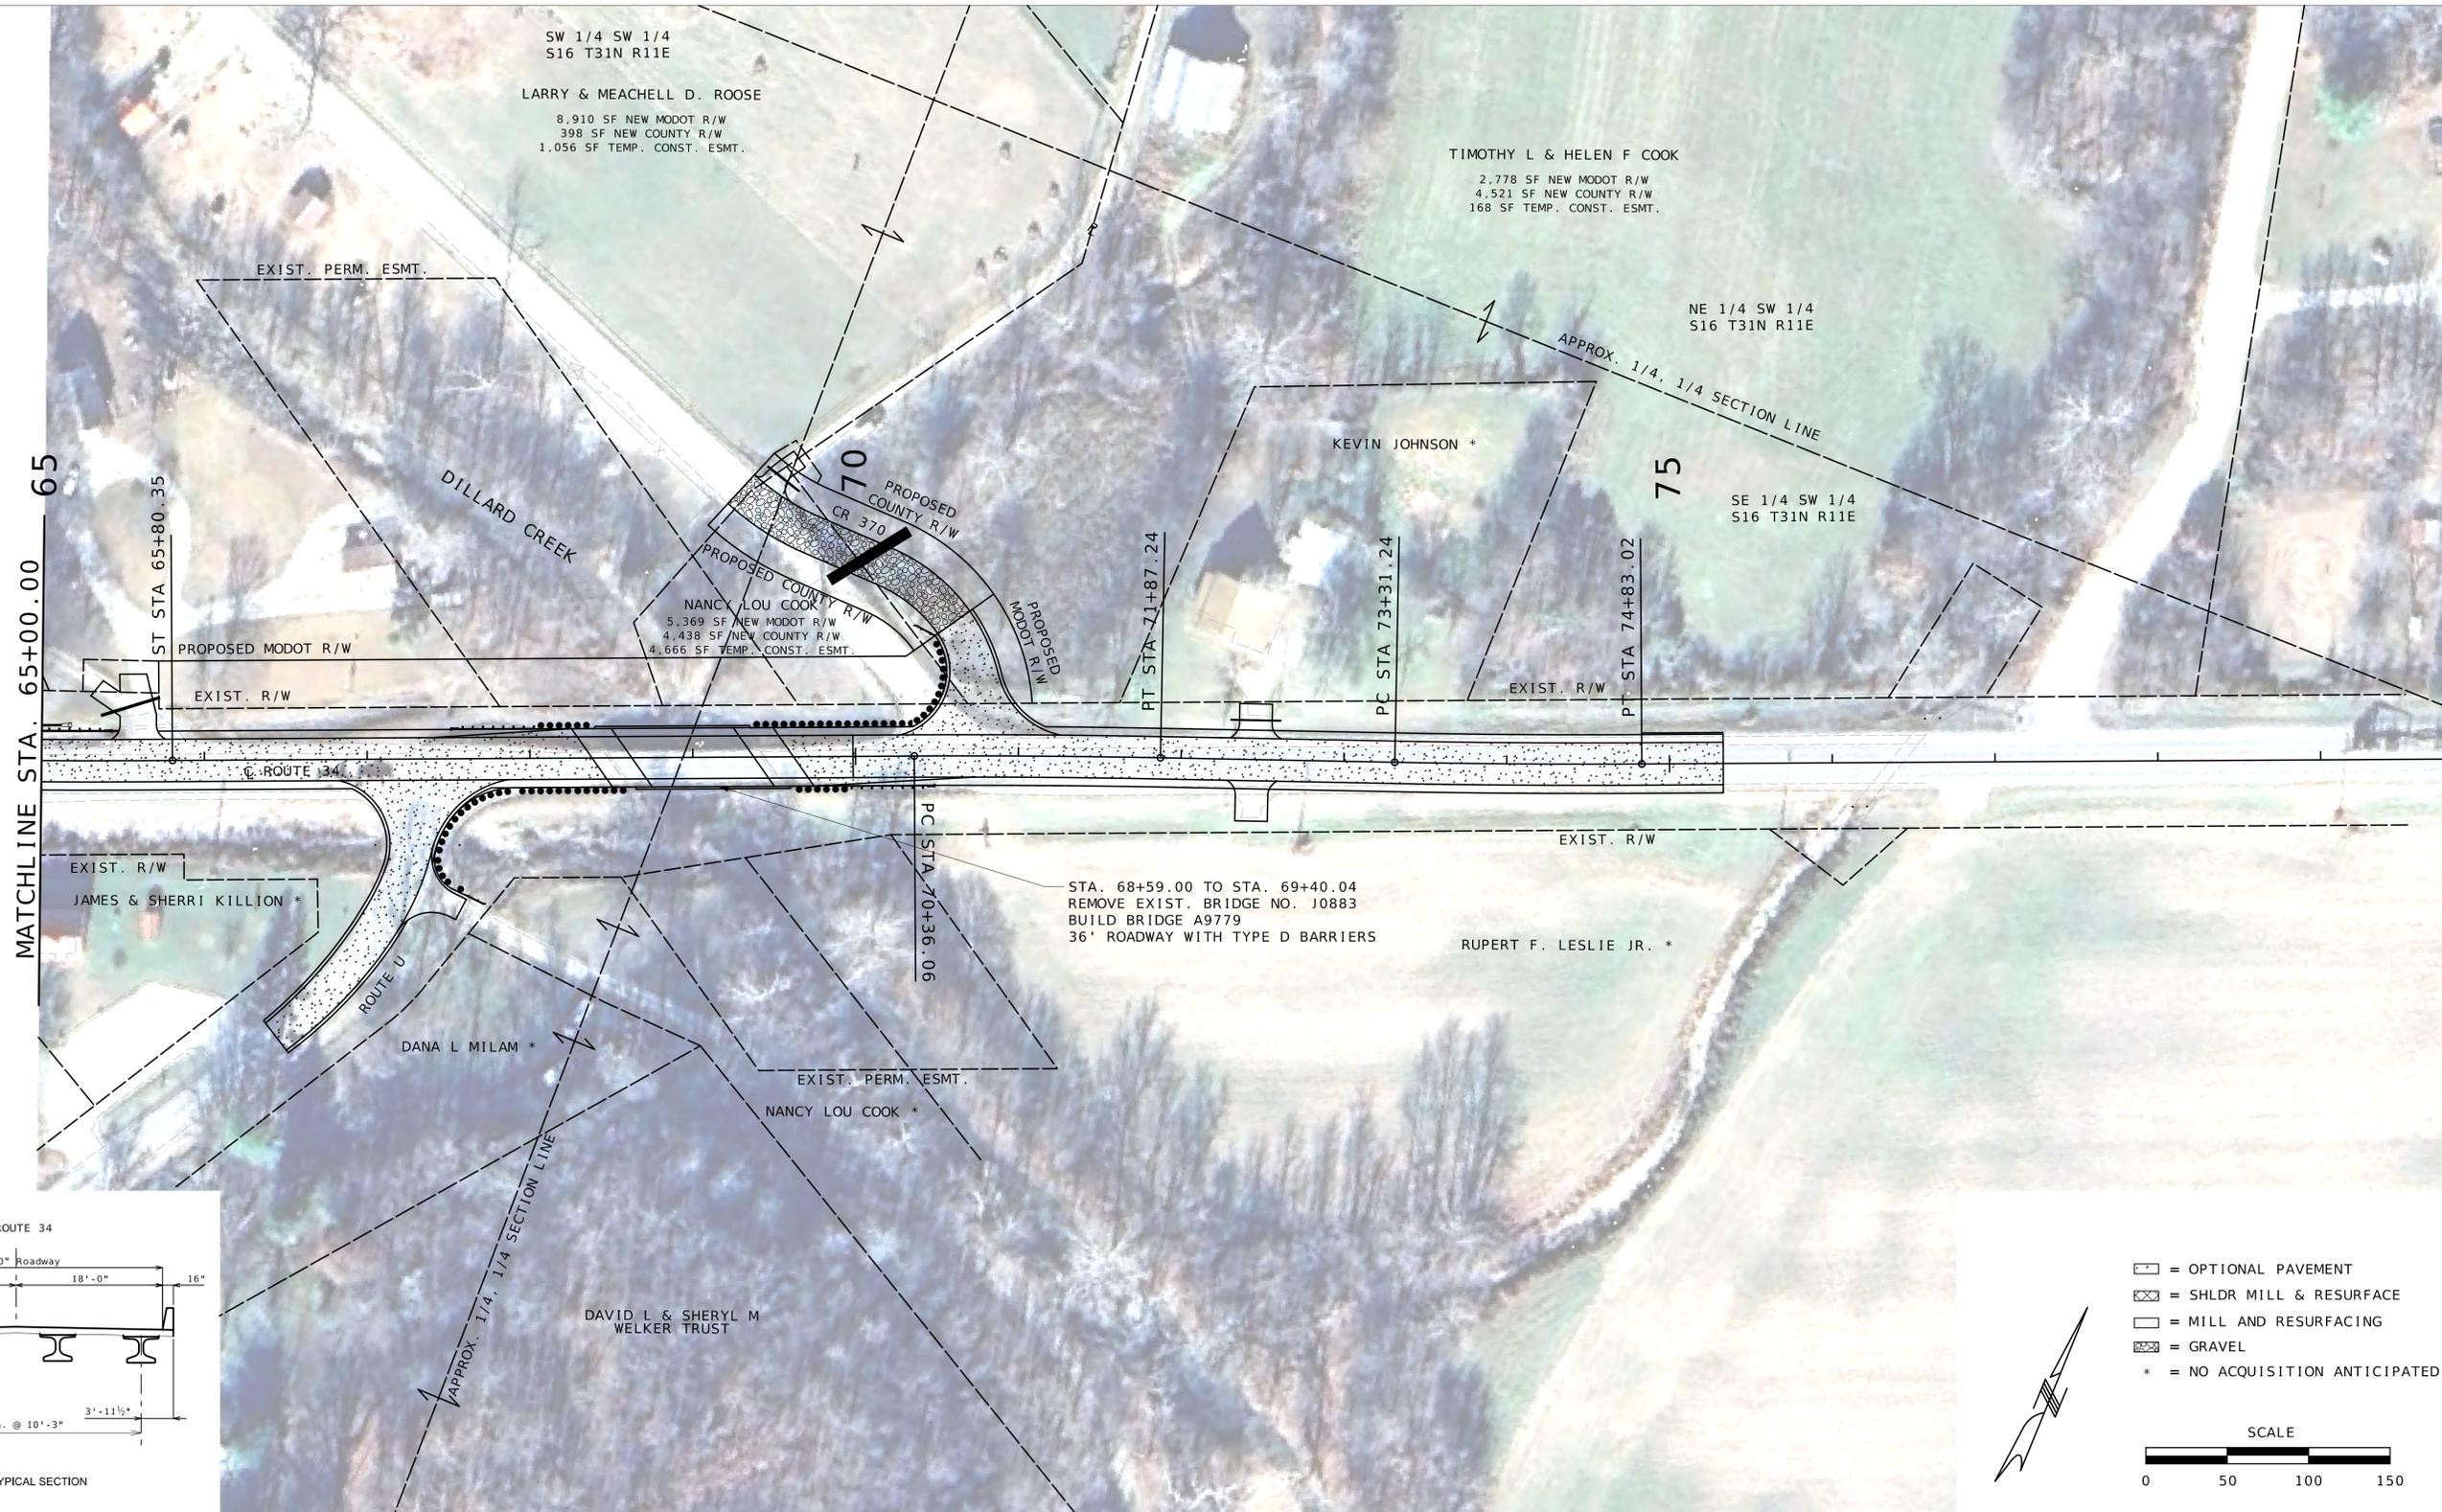


- = OPTIONAL PAVEMENT
- = SHLDR MILL & RESURFACE
- = MILL AND RESURFACING
- = GRAVEL
- * = NO ACQUISITION ANTICIPATED





CAPE GIRARDEAU COUNTY ROUTE 34 BRIDGE OVER DILLARD CREEK

Bartlett & West
CERTIFICATE OF AUTHORITY NO. 000167 - ENGINEERING
WWW.BARTLETTWEST.COM

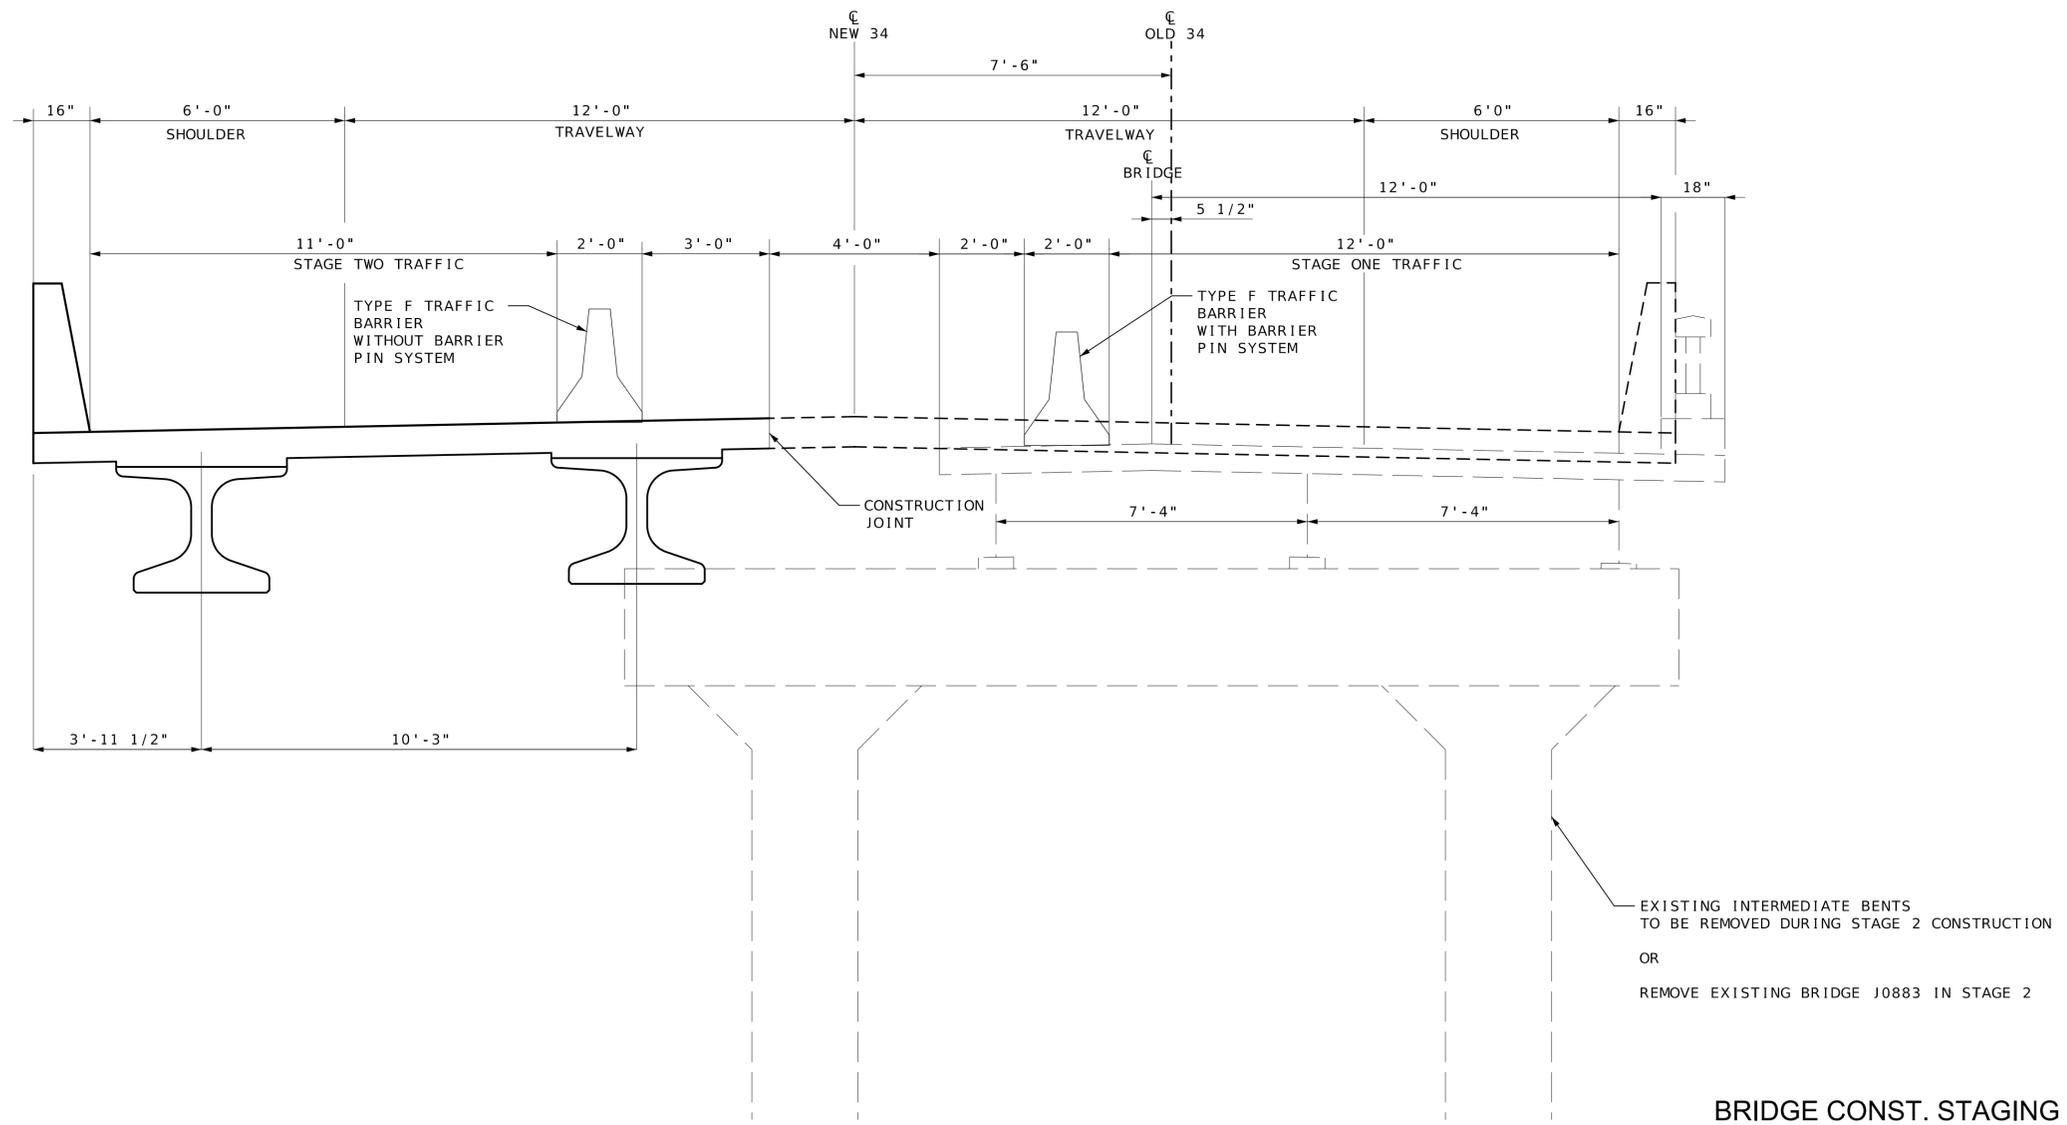

BRIDGE CONST. STAGING