




TYPICAL SECTIONS ROUTE H (HALL STREET)

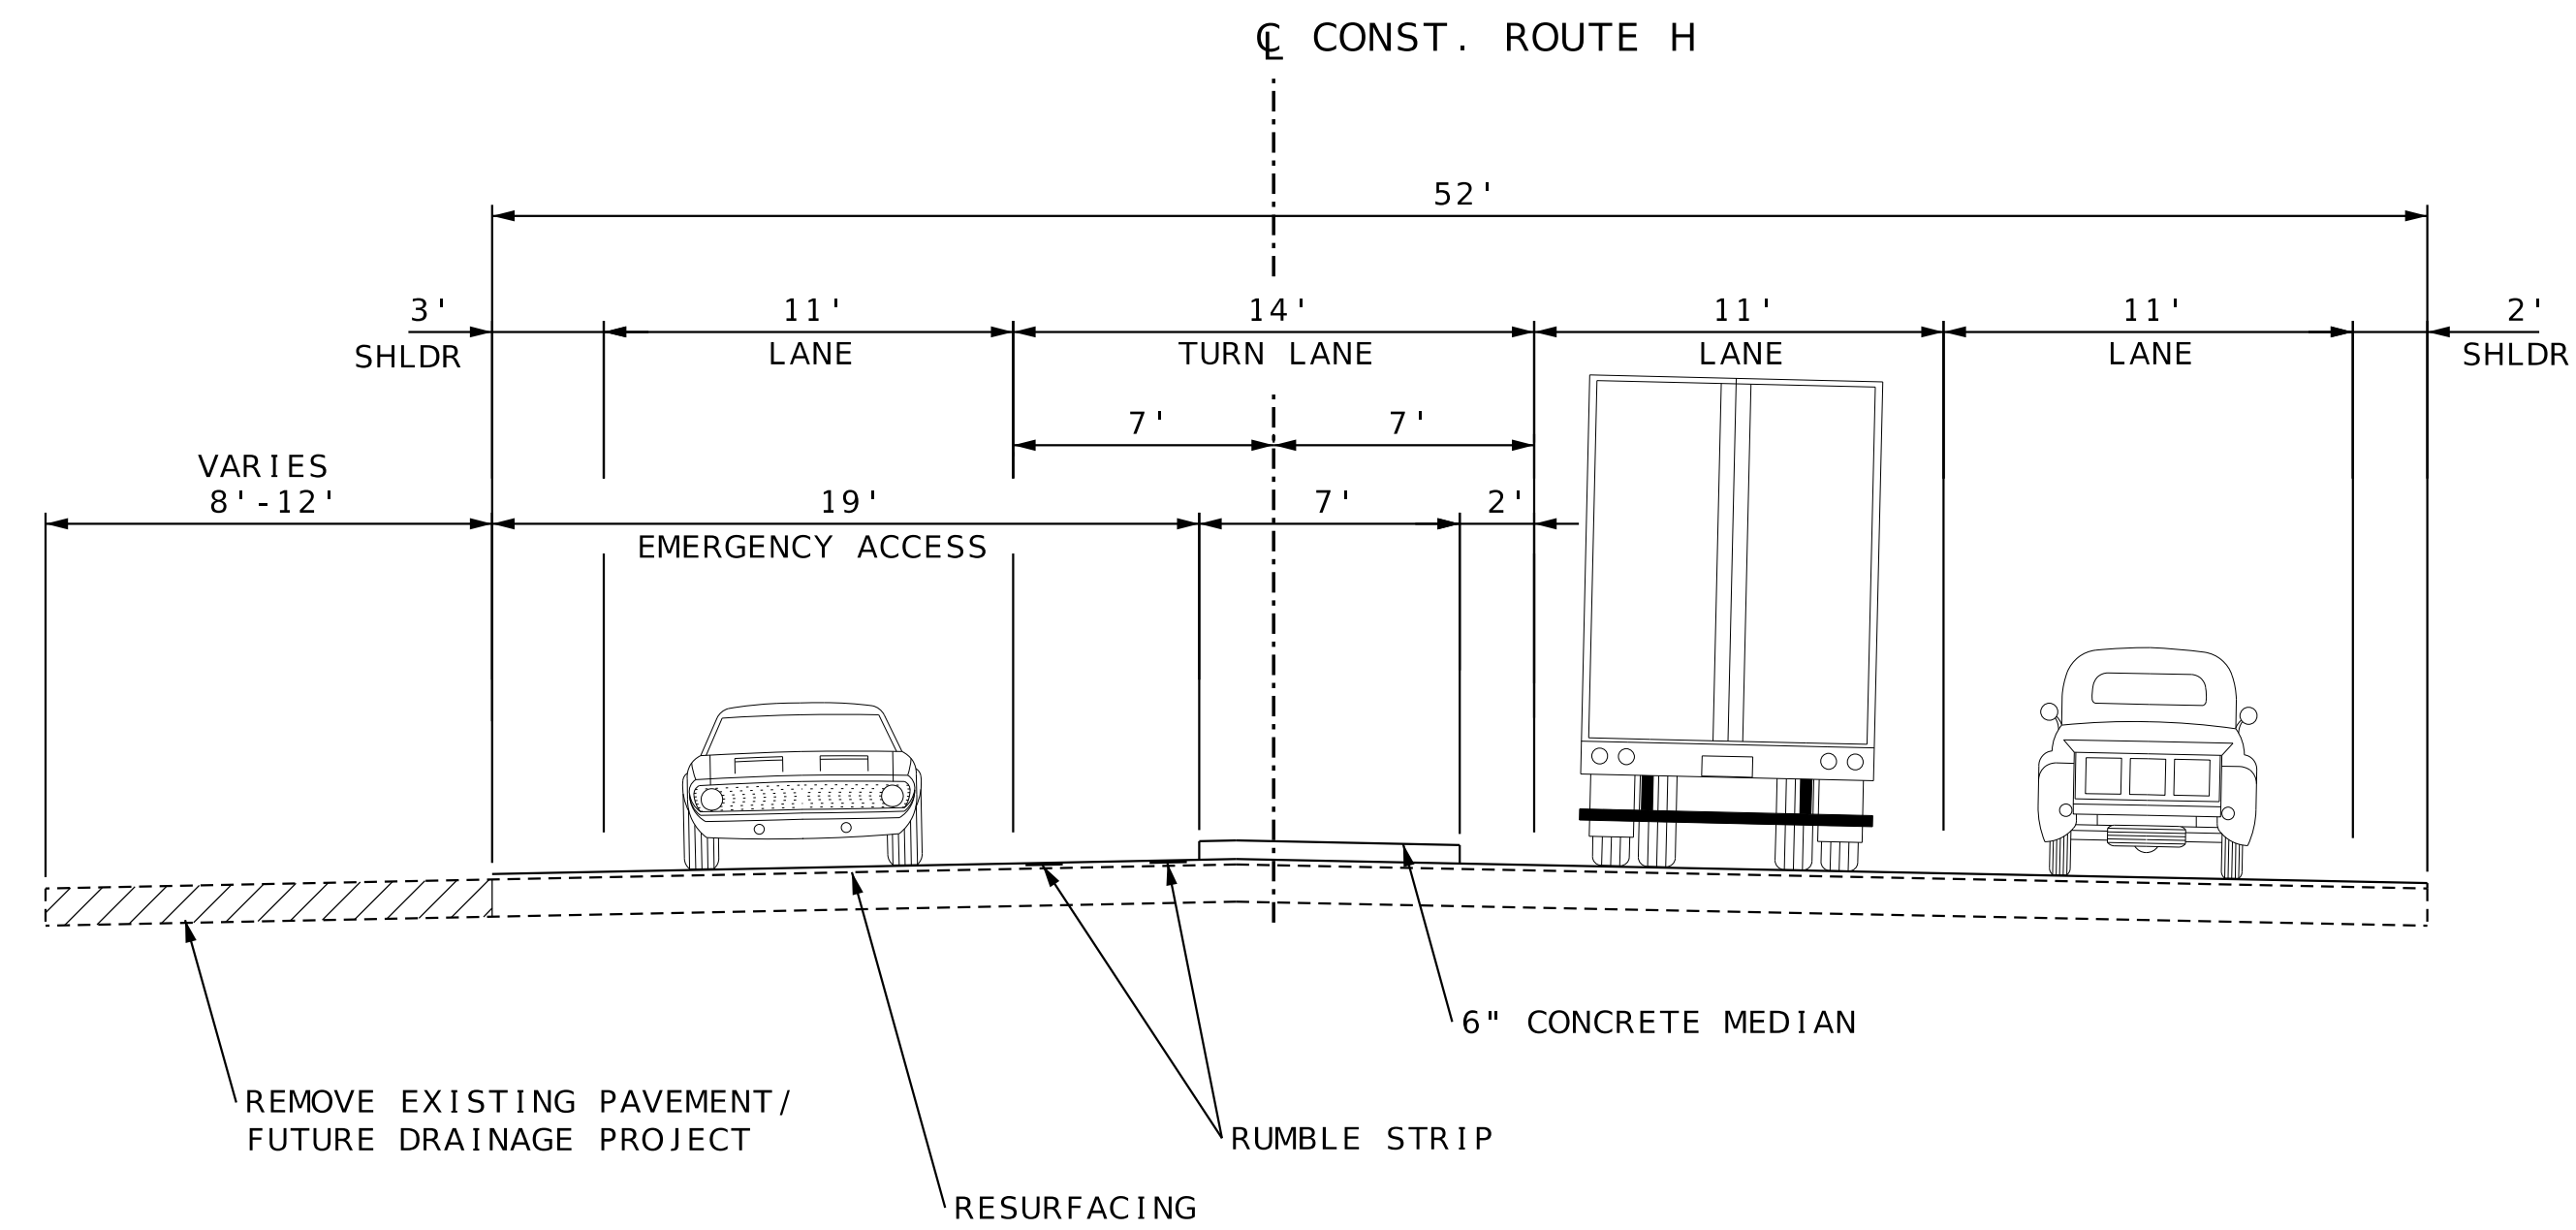


ADELAIDE AVE. TO CARRIE AVE.

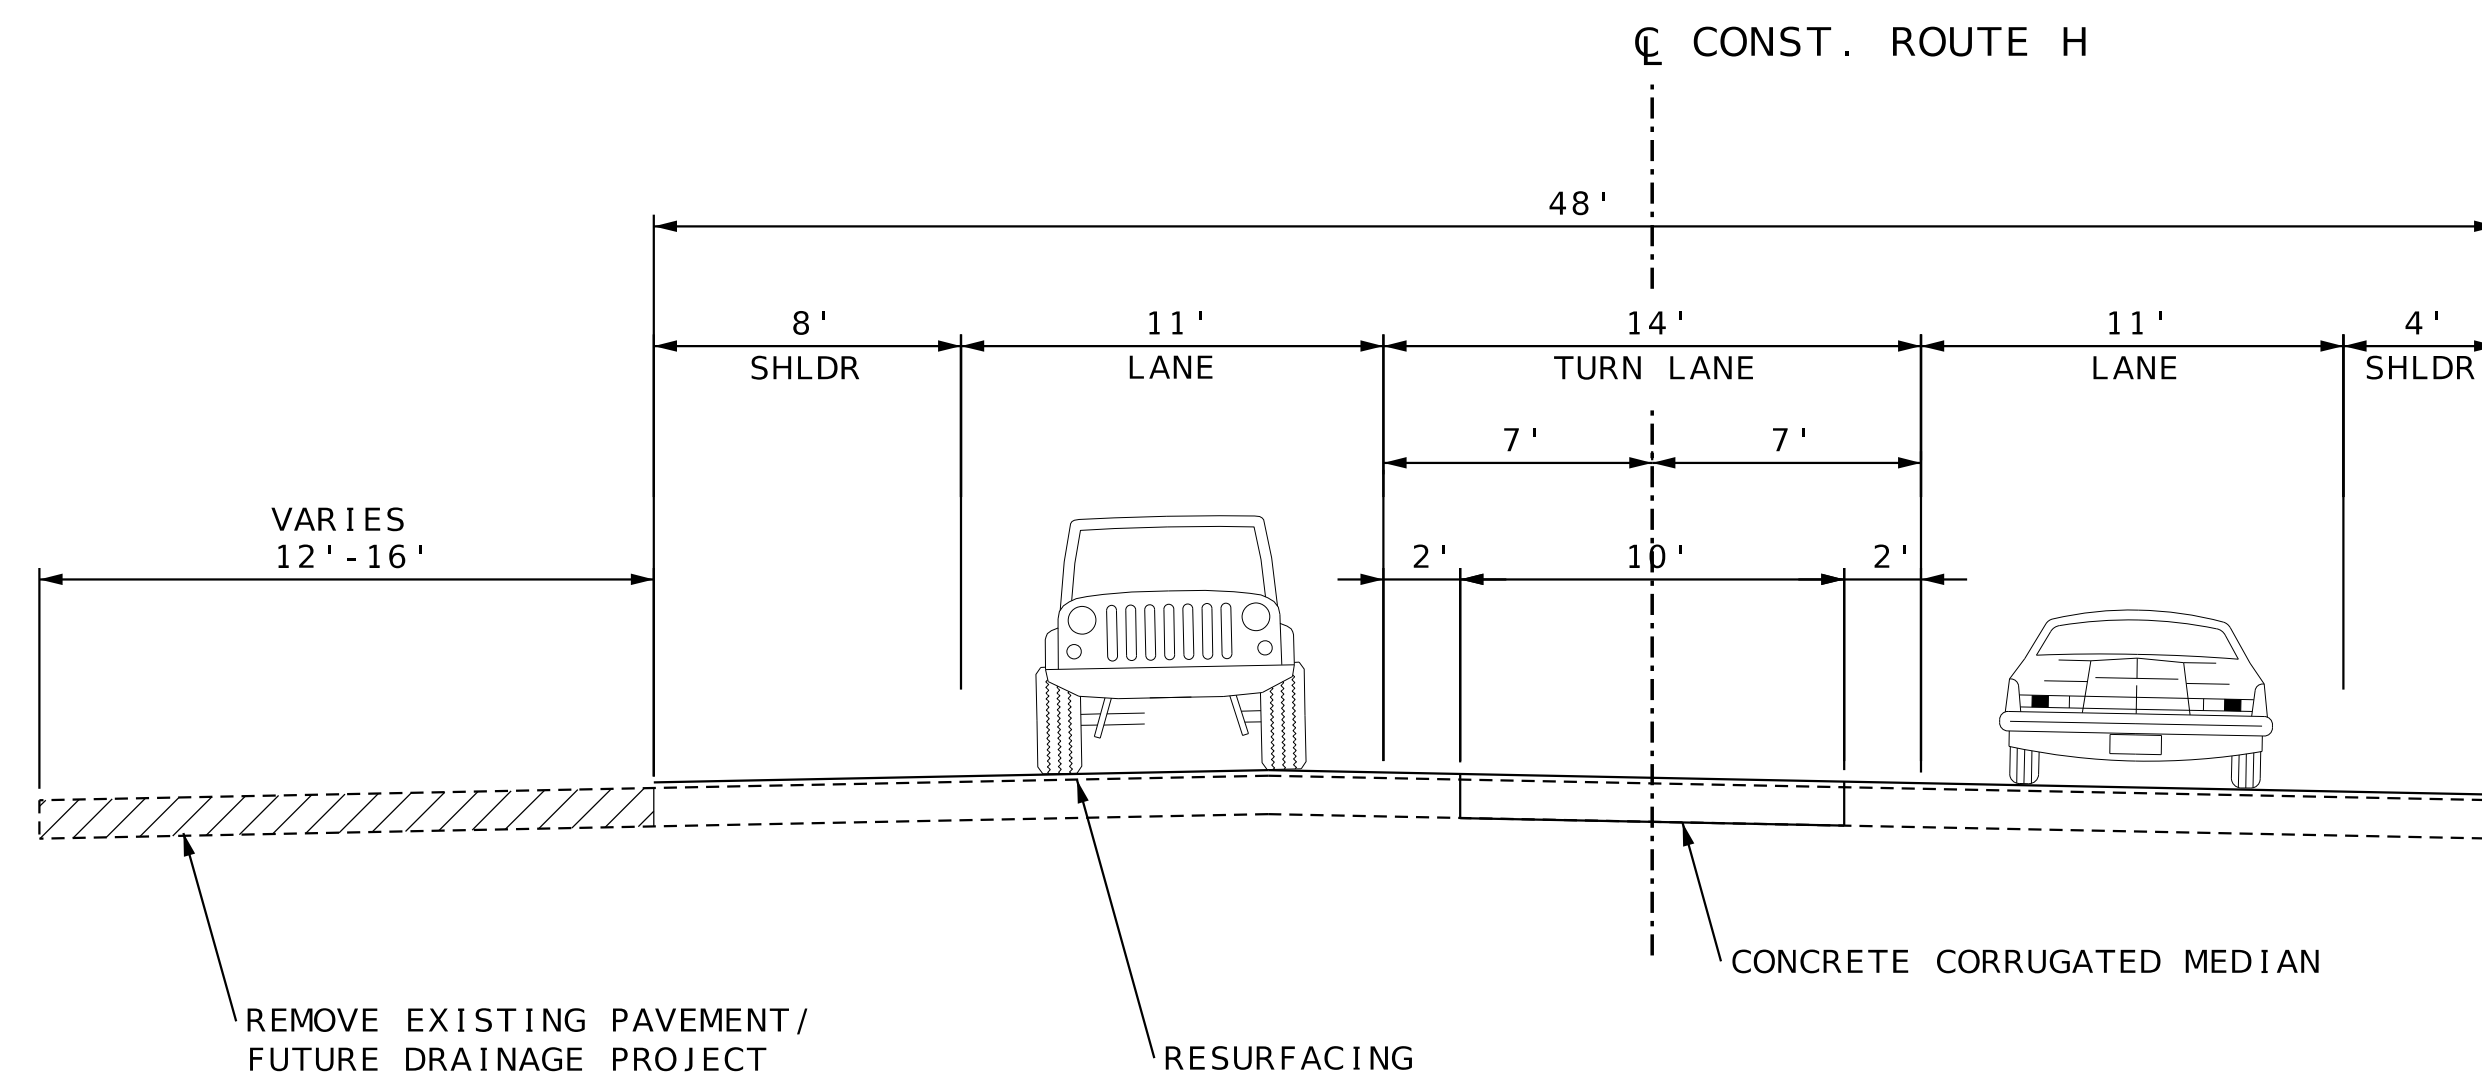

CARRIE AVE. TO HUMBOLDT AVE.

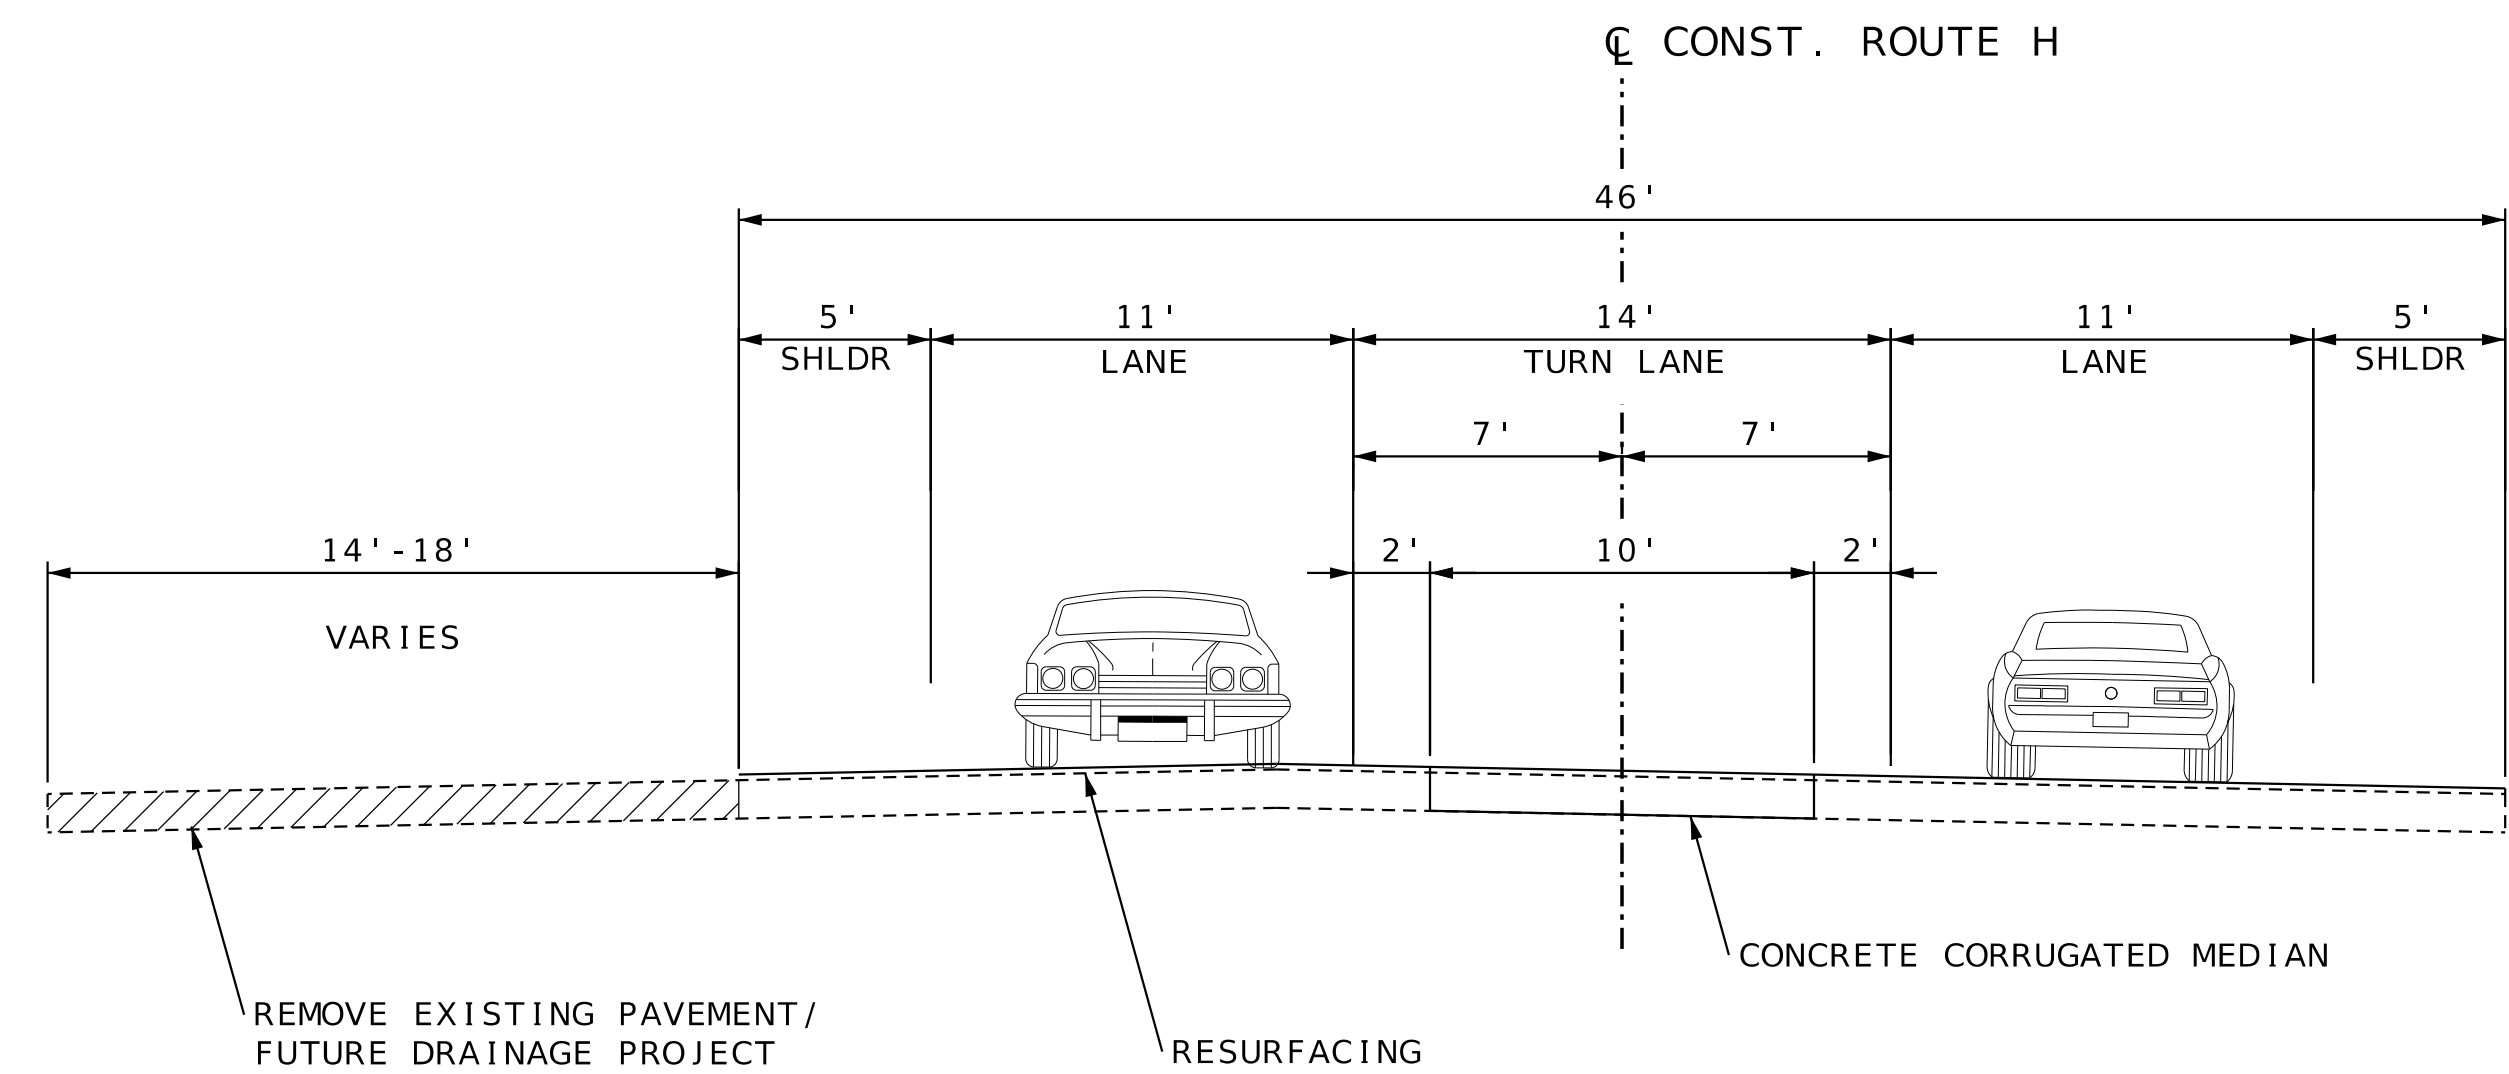

HUMBOLDT AVE. TO BLASE AVE.

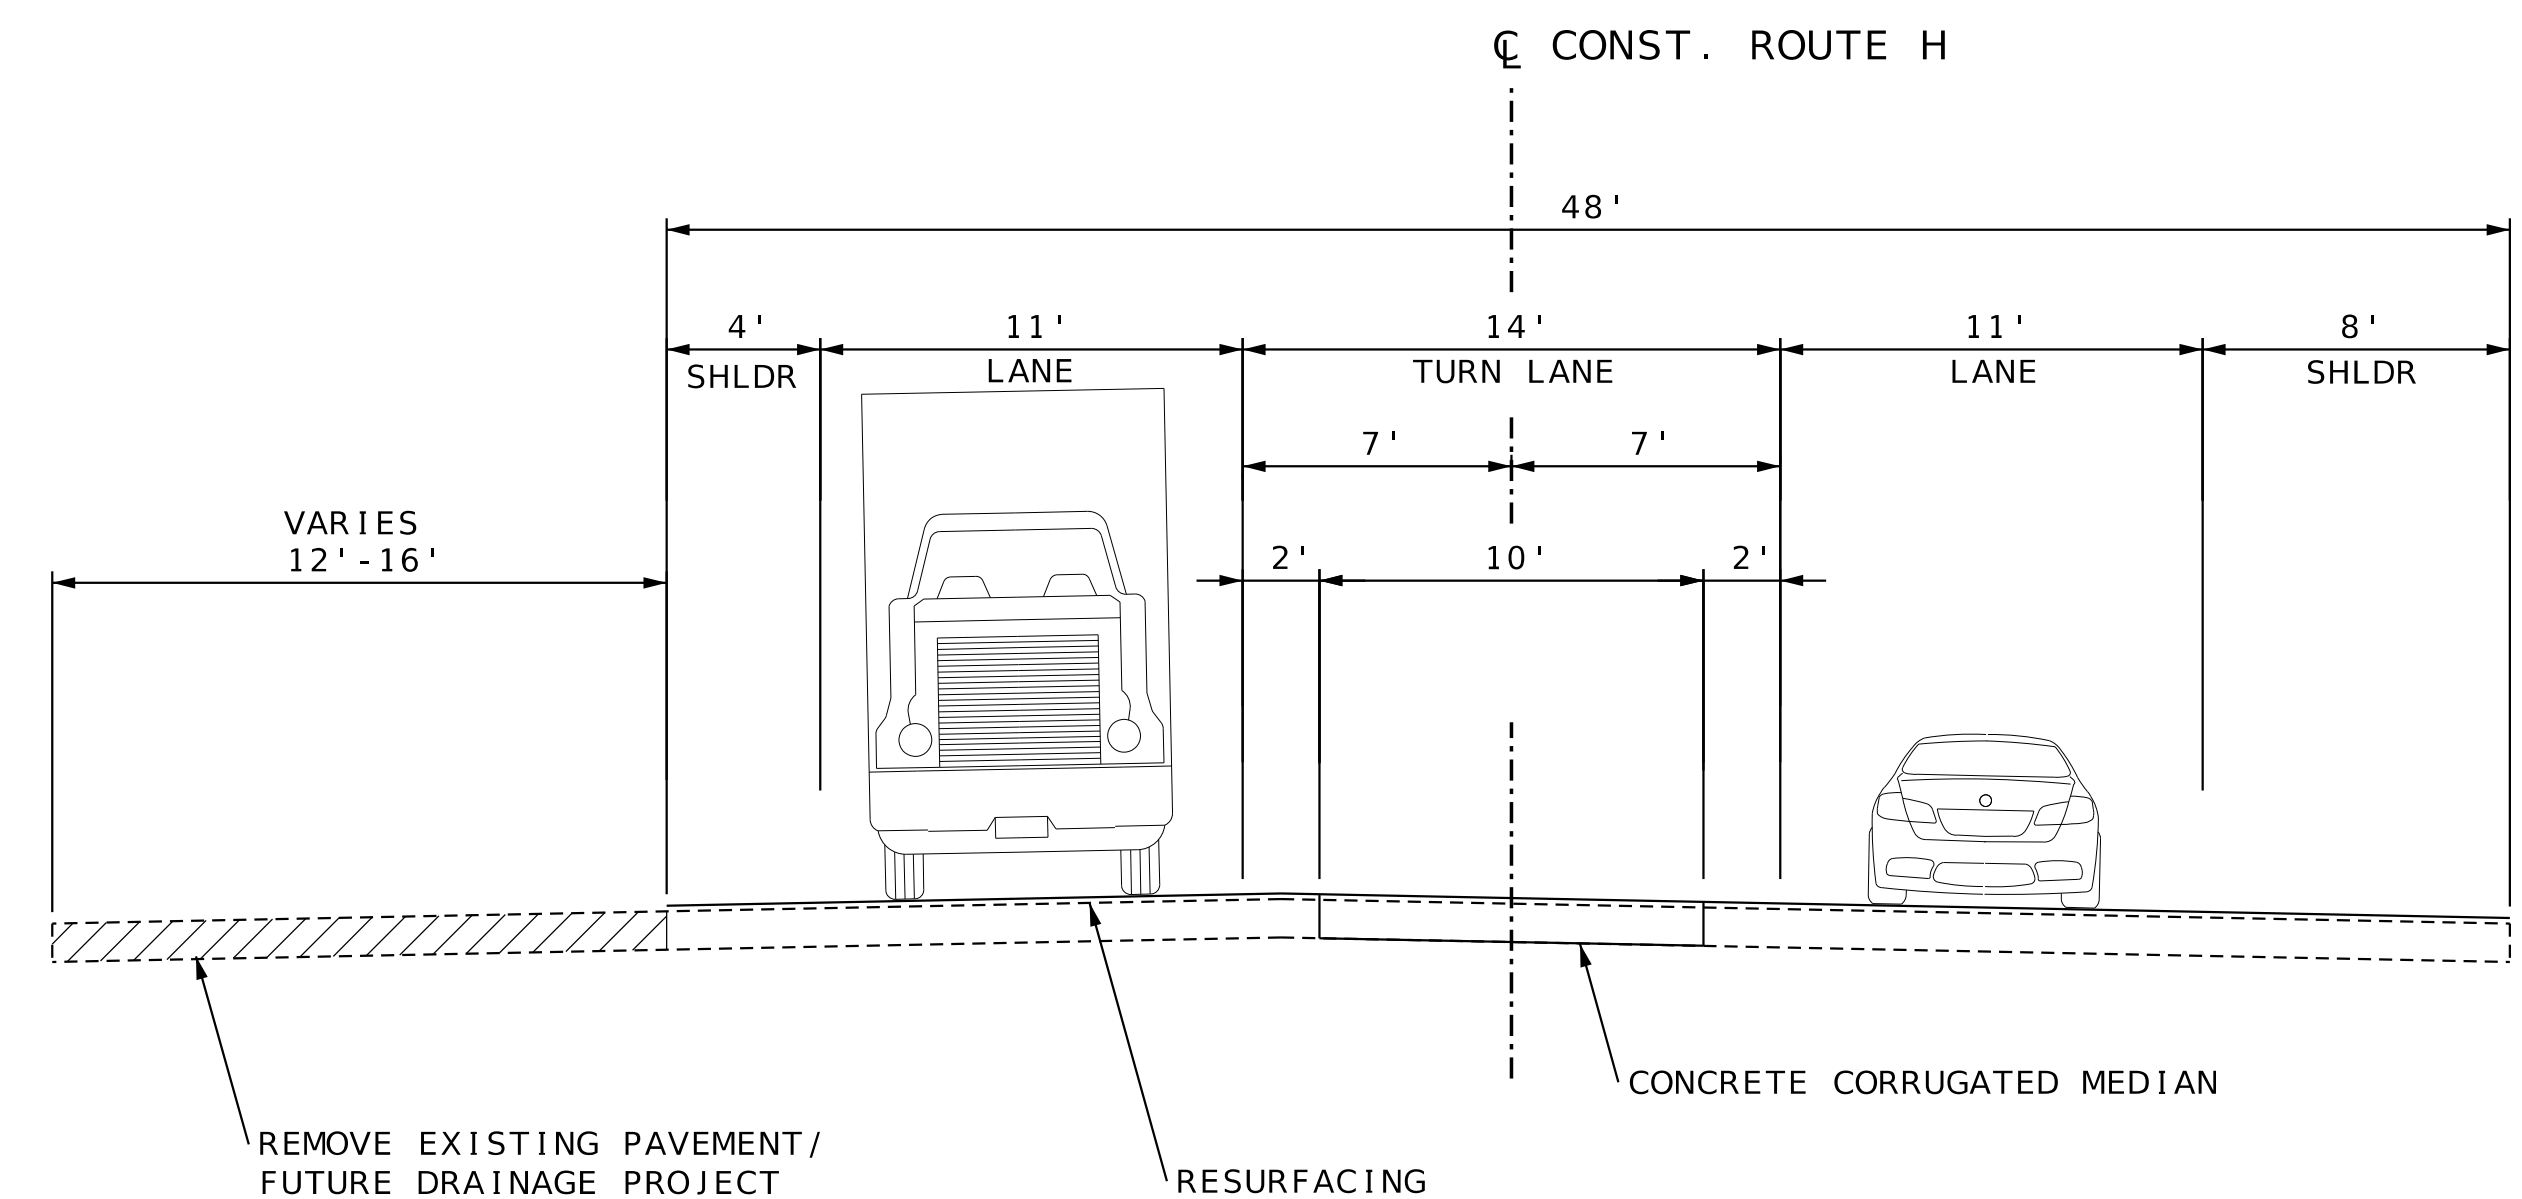

BLASE AVE. TO RIVERVIEW DR.

