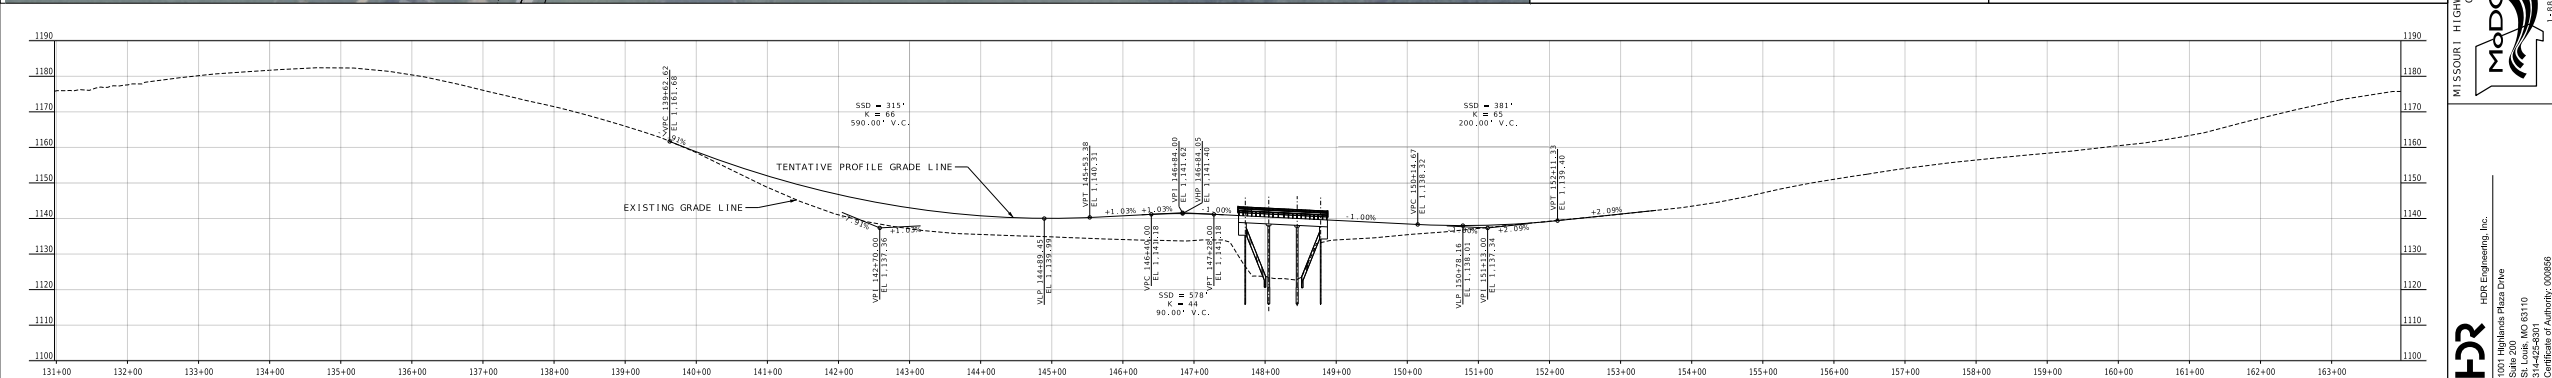
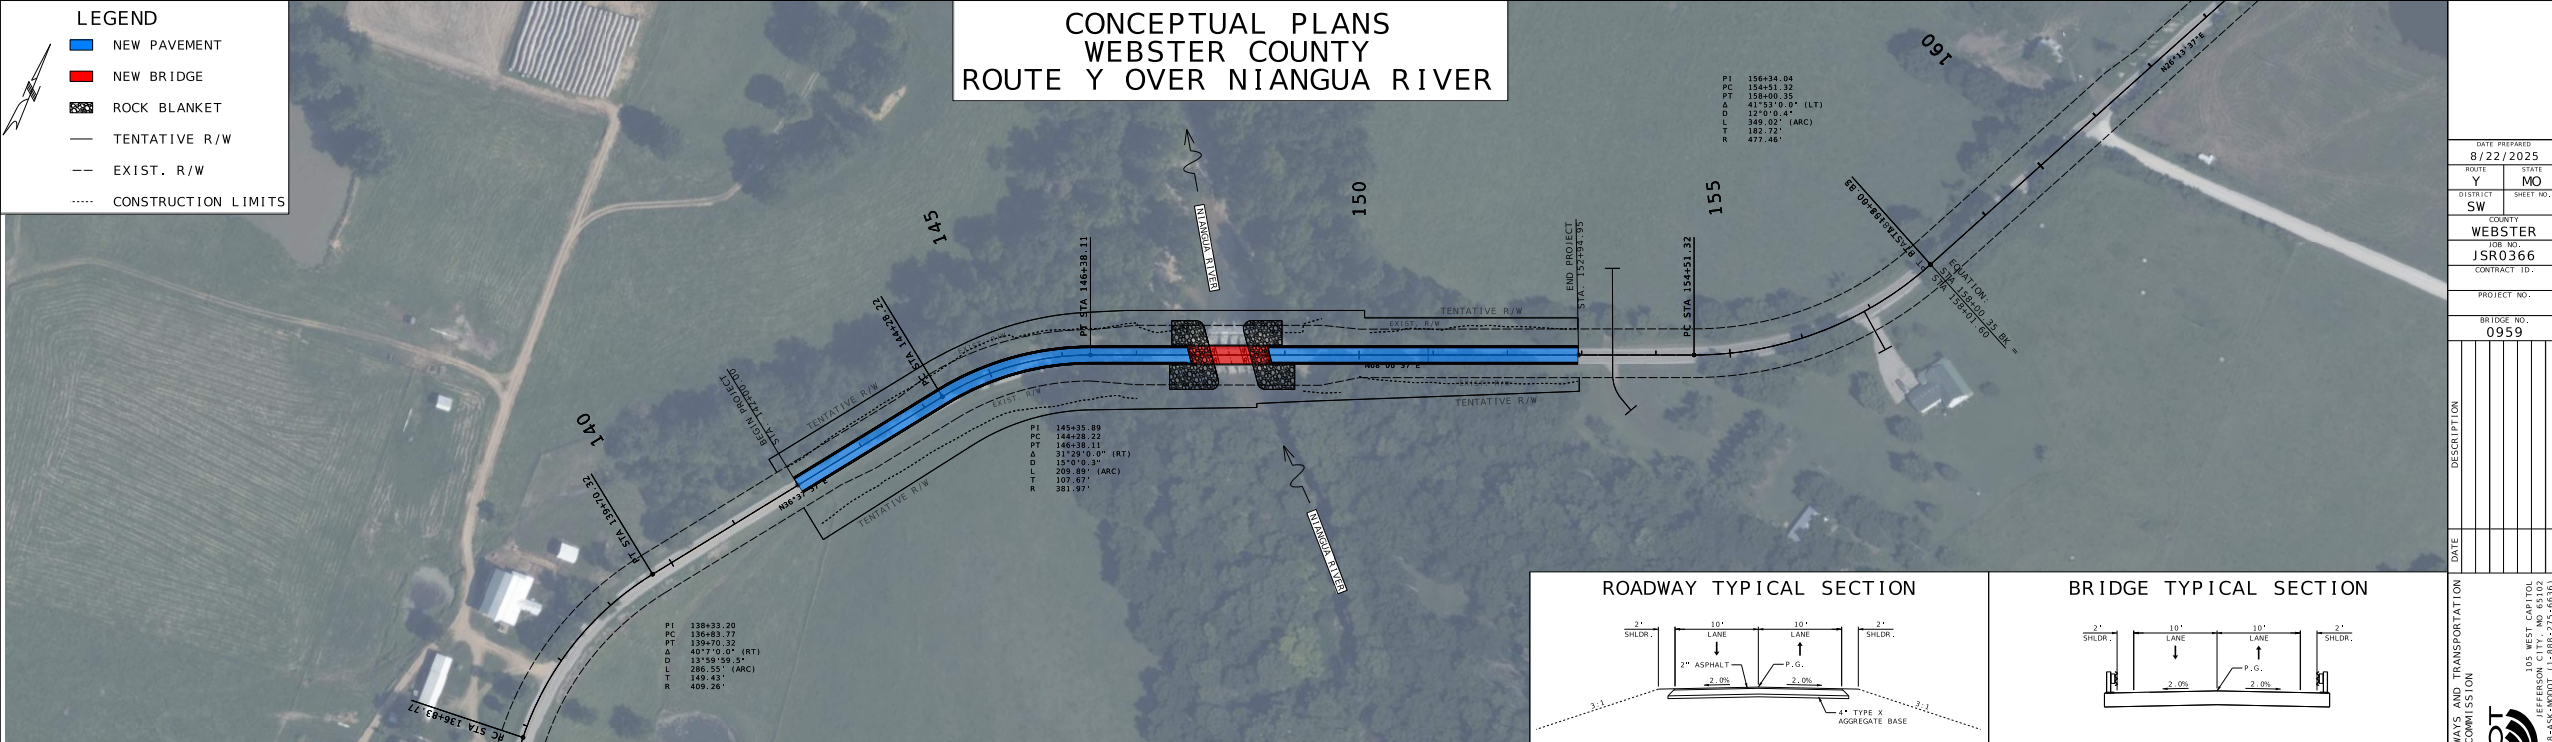


CONCEPTUAL PLANS
WEBSTER COUNTY
ROUTE Y OVER NIANGUA RIVER

- ### LEGEND
- | | |
|---|---------------------|
|  | NEW PAVEMENT |
|  | NEW BRIDGE |
|  | ROCK BLANKET |
|  | TENTATIVE R/W |
|  | EXIST. R/W |
|  | CONSTRUCTION LIMITS |

[illegible]