
ROUTE 95 WIDENING




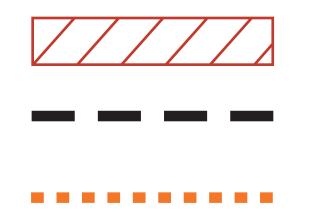


New Pavement Grass/Vegetation Proposed Wall

Pavement Removal Approximate Existing Right-of-Way — — — — Construction Limits



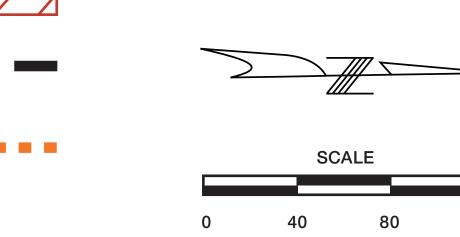



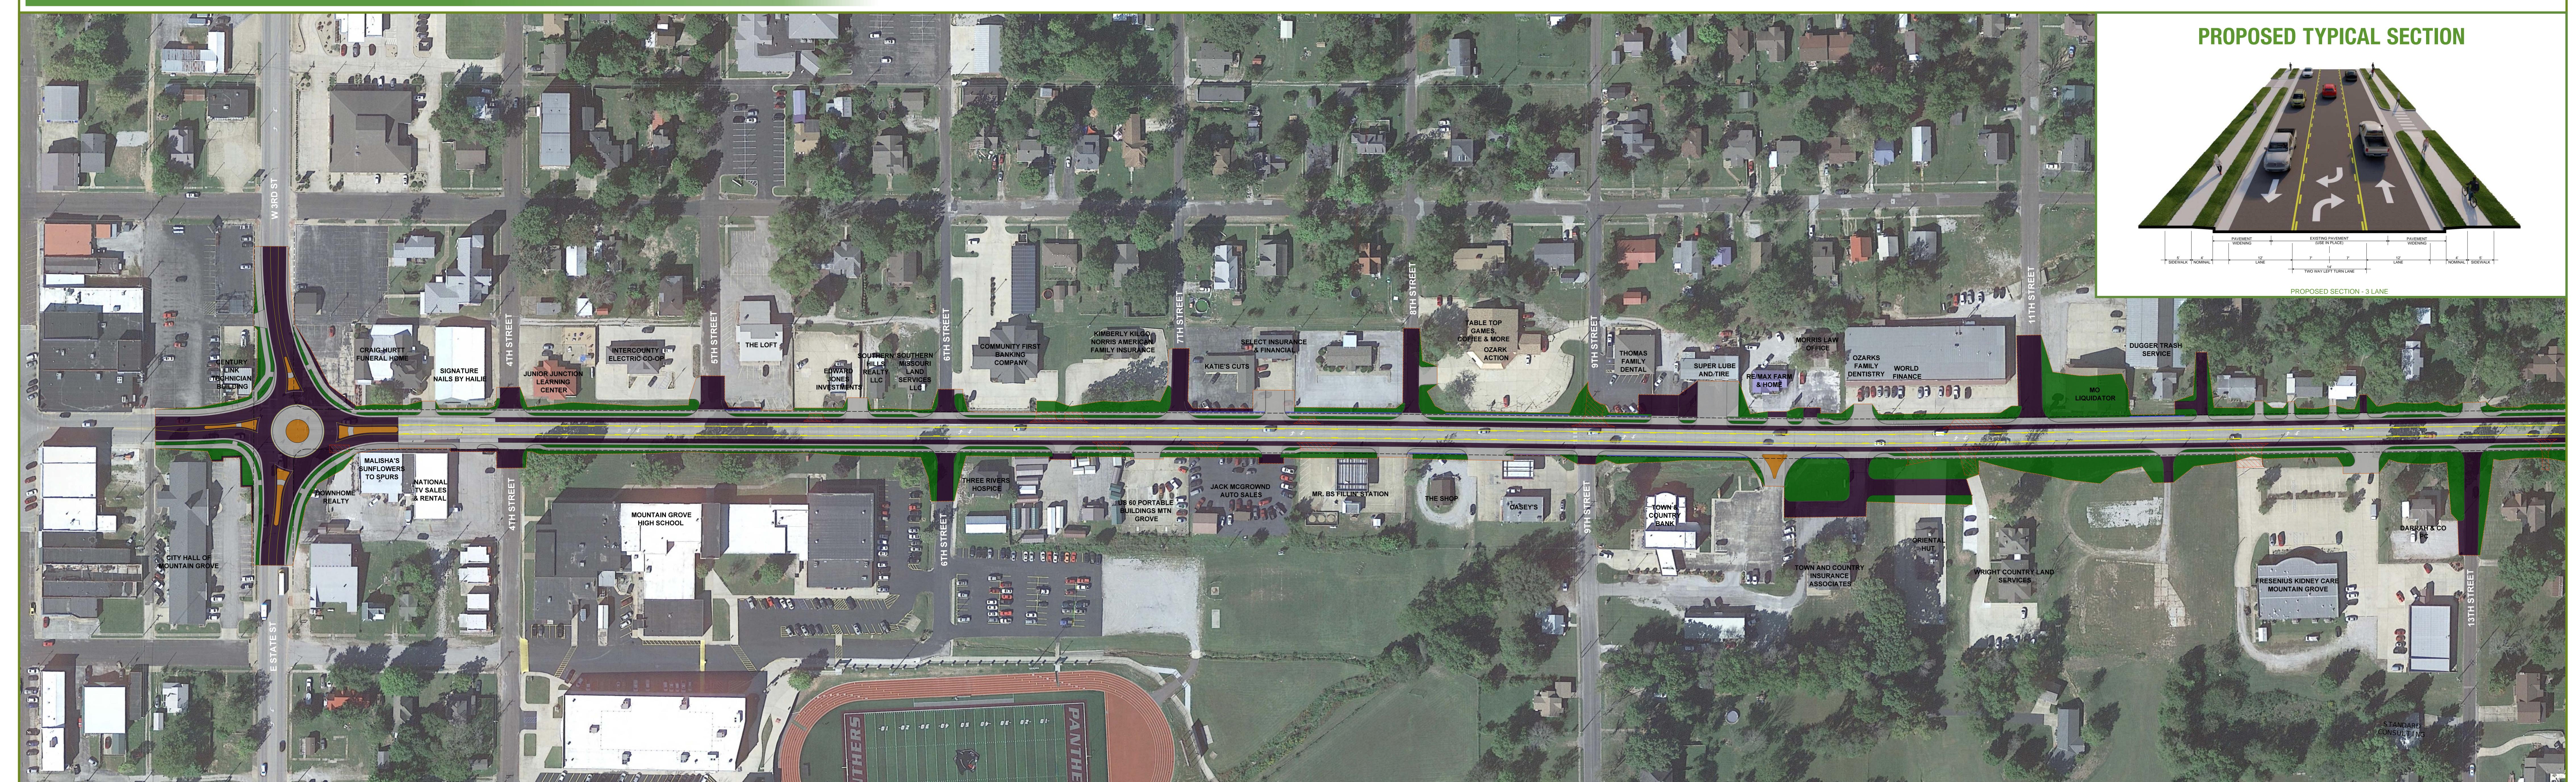

ROUTE 95 WIDENING

Exhibit B - Conceptual Design





LEGEND

New Pavement Grass/Vegetation Proposed Wall

