




NOTE:
SHARED USE PATH ON SPRING AVE.
BY GREAT RIVERS GREENWAY

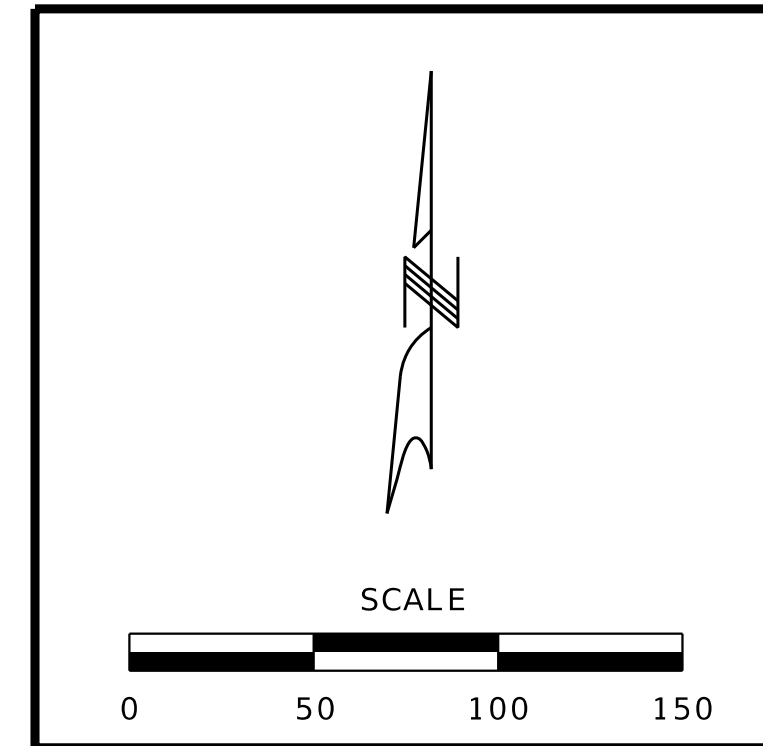

ROUTE D (PAGE BLVD/DR M L KING DR) RESURFACING AND SAFETY IMPROVEMENTS

BOARD # 4


PRELIMINARY PLANS - SUBJECT TO CHANGE

GBA

MATCHLINE
SEE BOARD #3





NOTE:
AERIAL DOES NOT REFLECT IMPROVEMENTS
BY OTHERS ON SPRING AVE & GRAND BLVD.

MATCHLINE

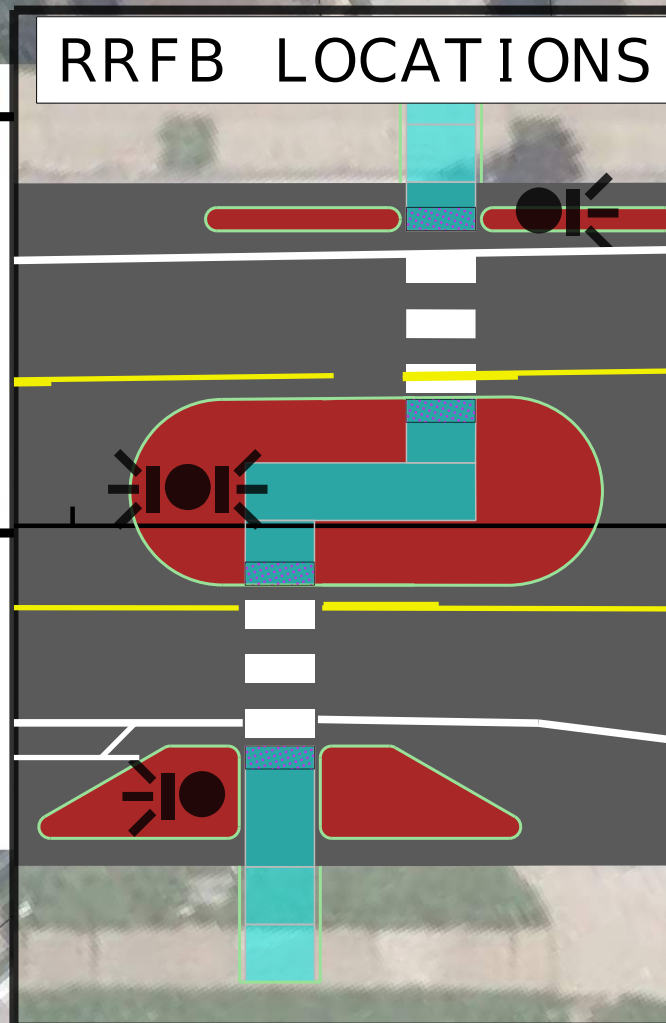


LEGEND

- | | | | |
|-----|--------------------------|--|-------------------|
| --- | EXISTING PROPERTY LINE | | PROPOSED SIDEWALK |
| | REMOVAL | | EXISTING BUS STOP |
| | PROPOSED CONCRETE ISLAND | | PEDESTRIAN BEACON |
| | PROPOSED CURB AND GUTTER | | |
| | PROPOSED RESURFACING | | |

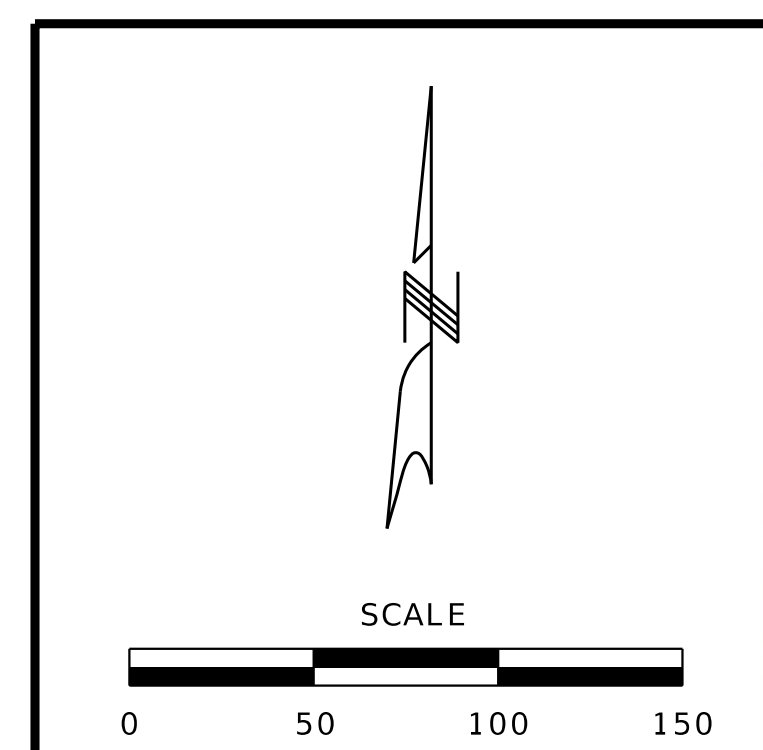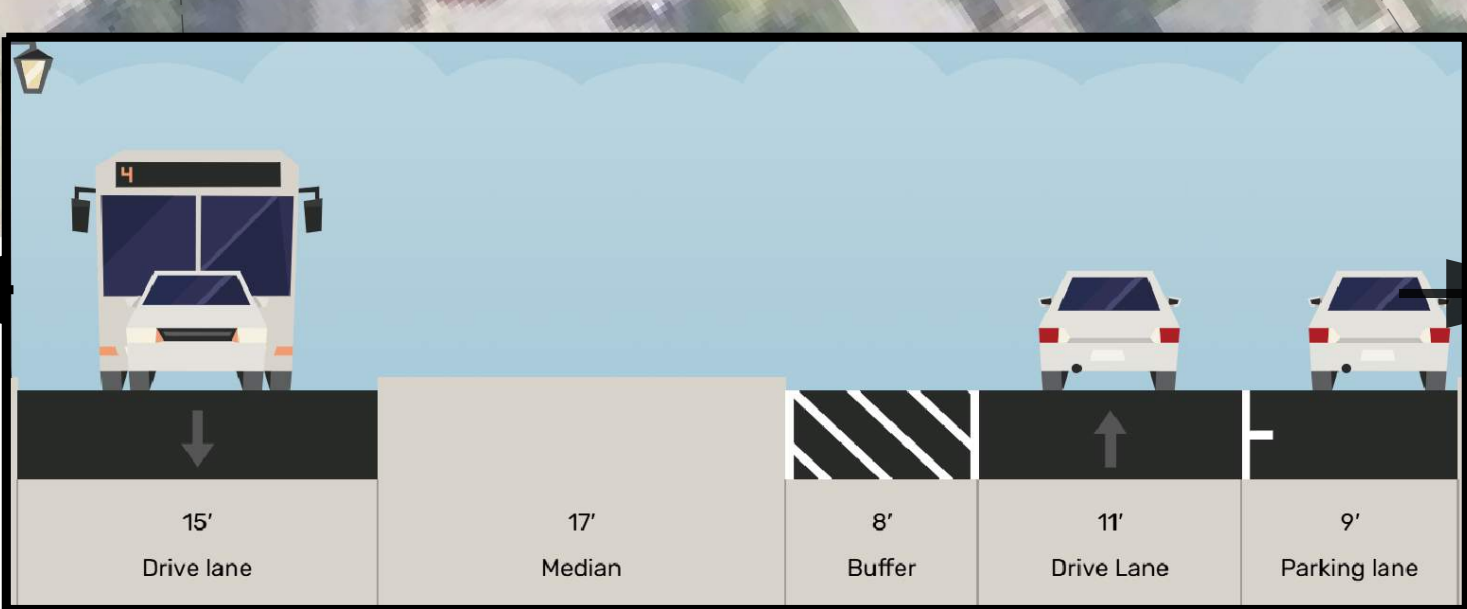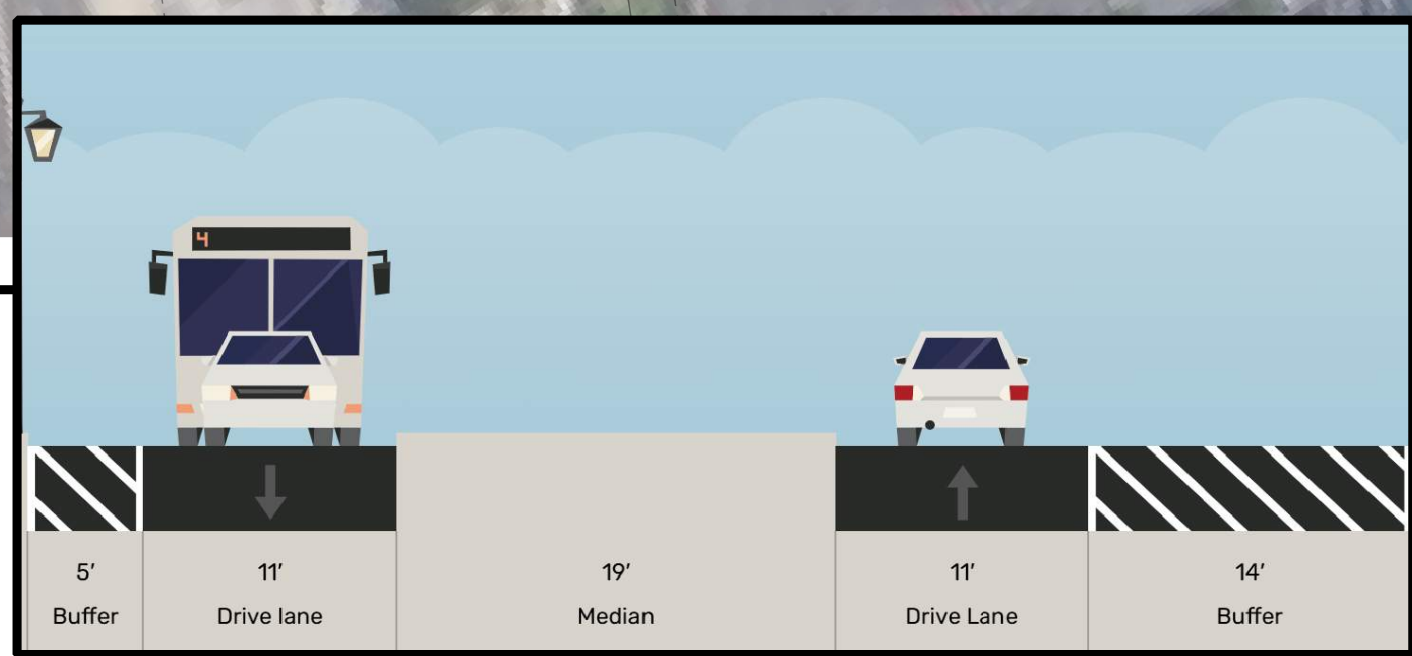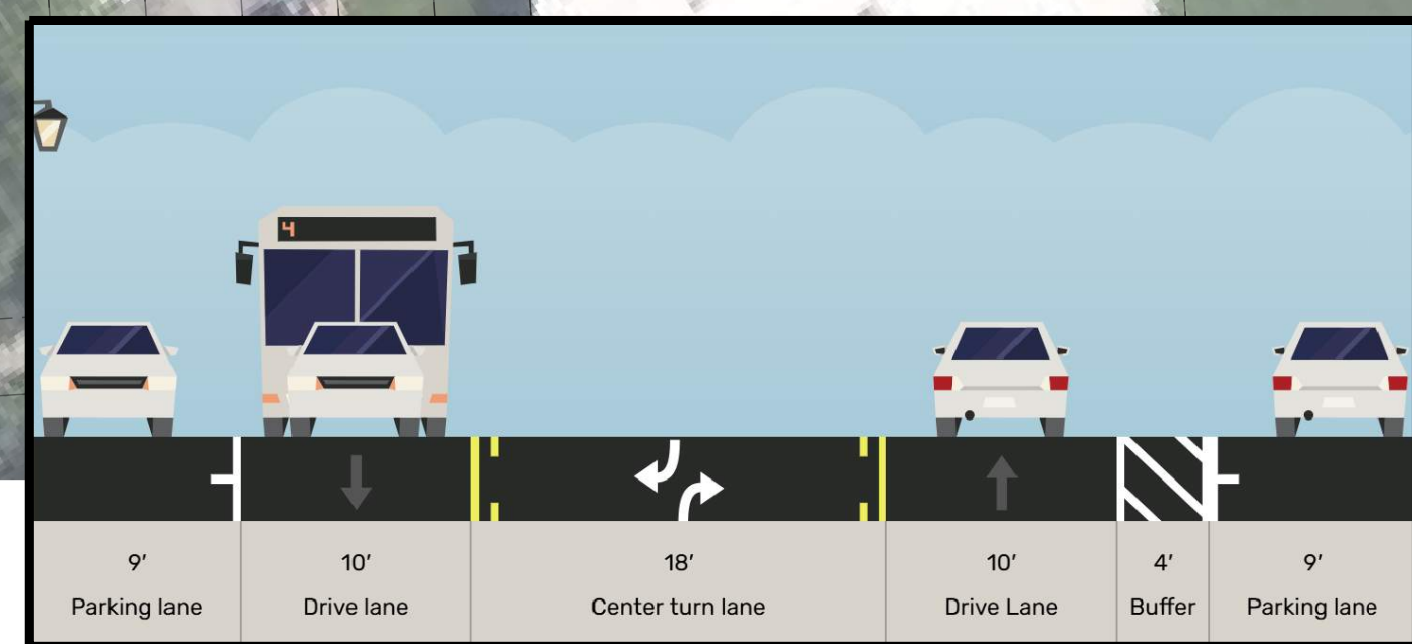


MATCHLINE

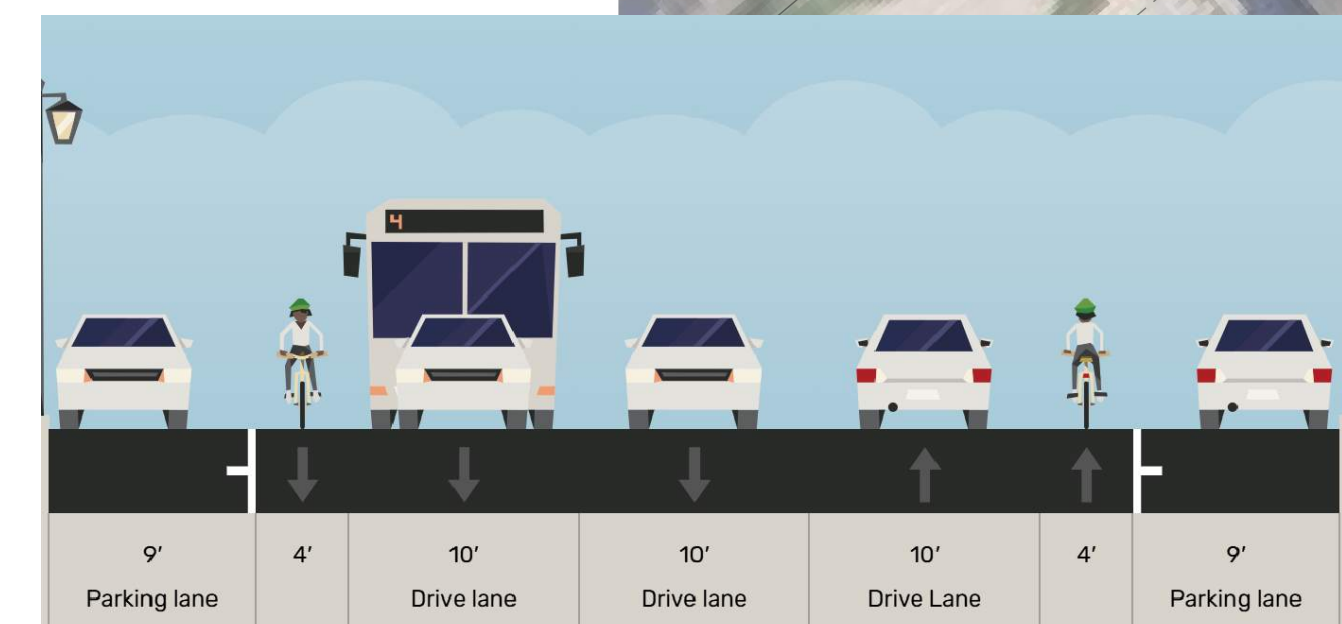

- 1 - NEW PEDESTRIAN CROSSING
- 2 - RELOCATE EXISTING PEDESTRIAN CROSSING FURTHER FROM INTERSECTION
- 3 - UPDATED EXISTING PEDESTRIAN CROSSING WITH NEW REFUGE ISLANDS



RRFB = RAPID FLASHING PEDESTRIAN BEACON

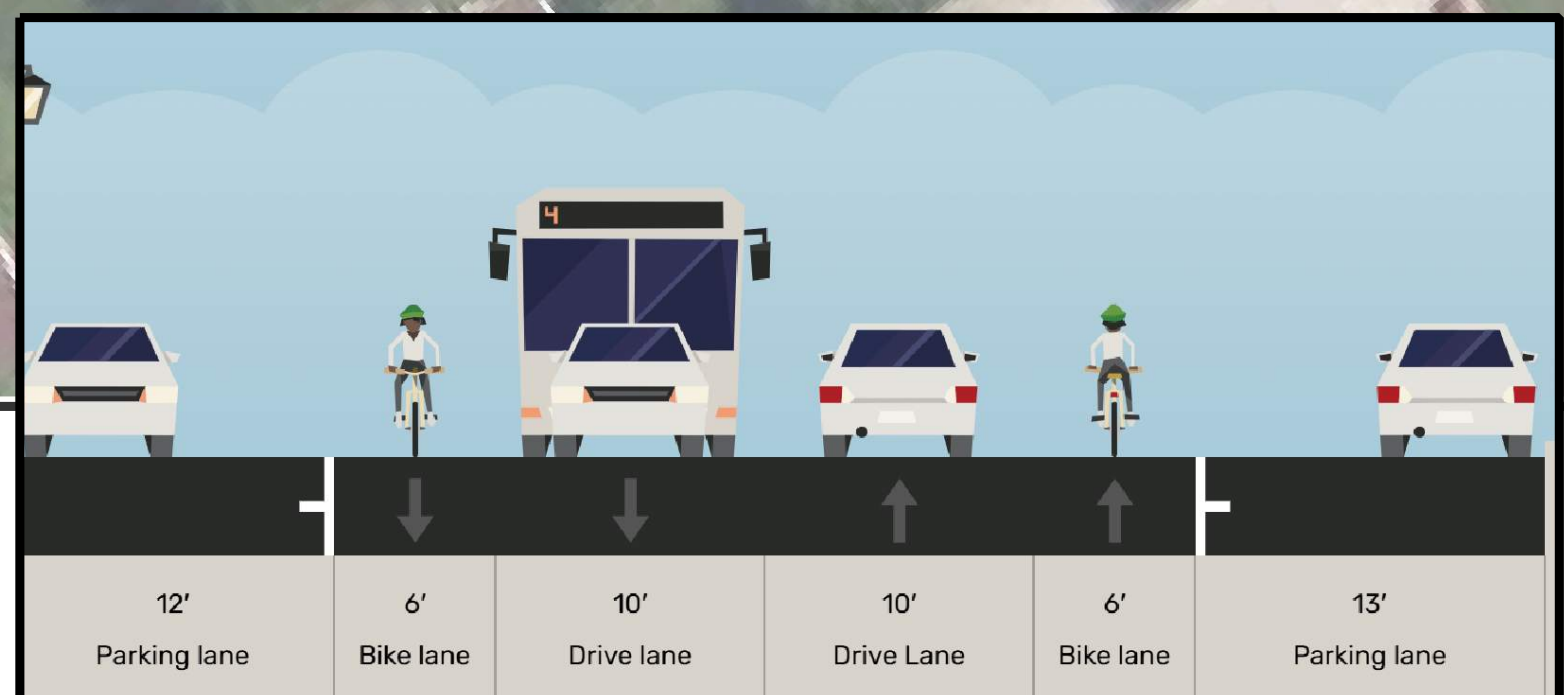

MATCHLINE #5
SEE BOARD #5

REV.