




SEGMENT 2 & SEGMENT 3 - CHOUTEAU AVE FROM GRAND BLVD TO VANDEVENTER AVE
54' WIDTH

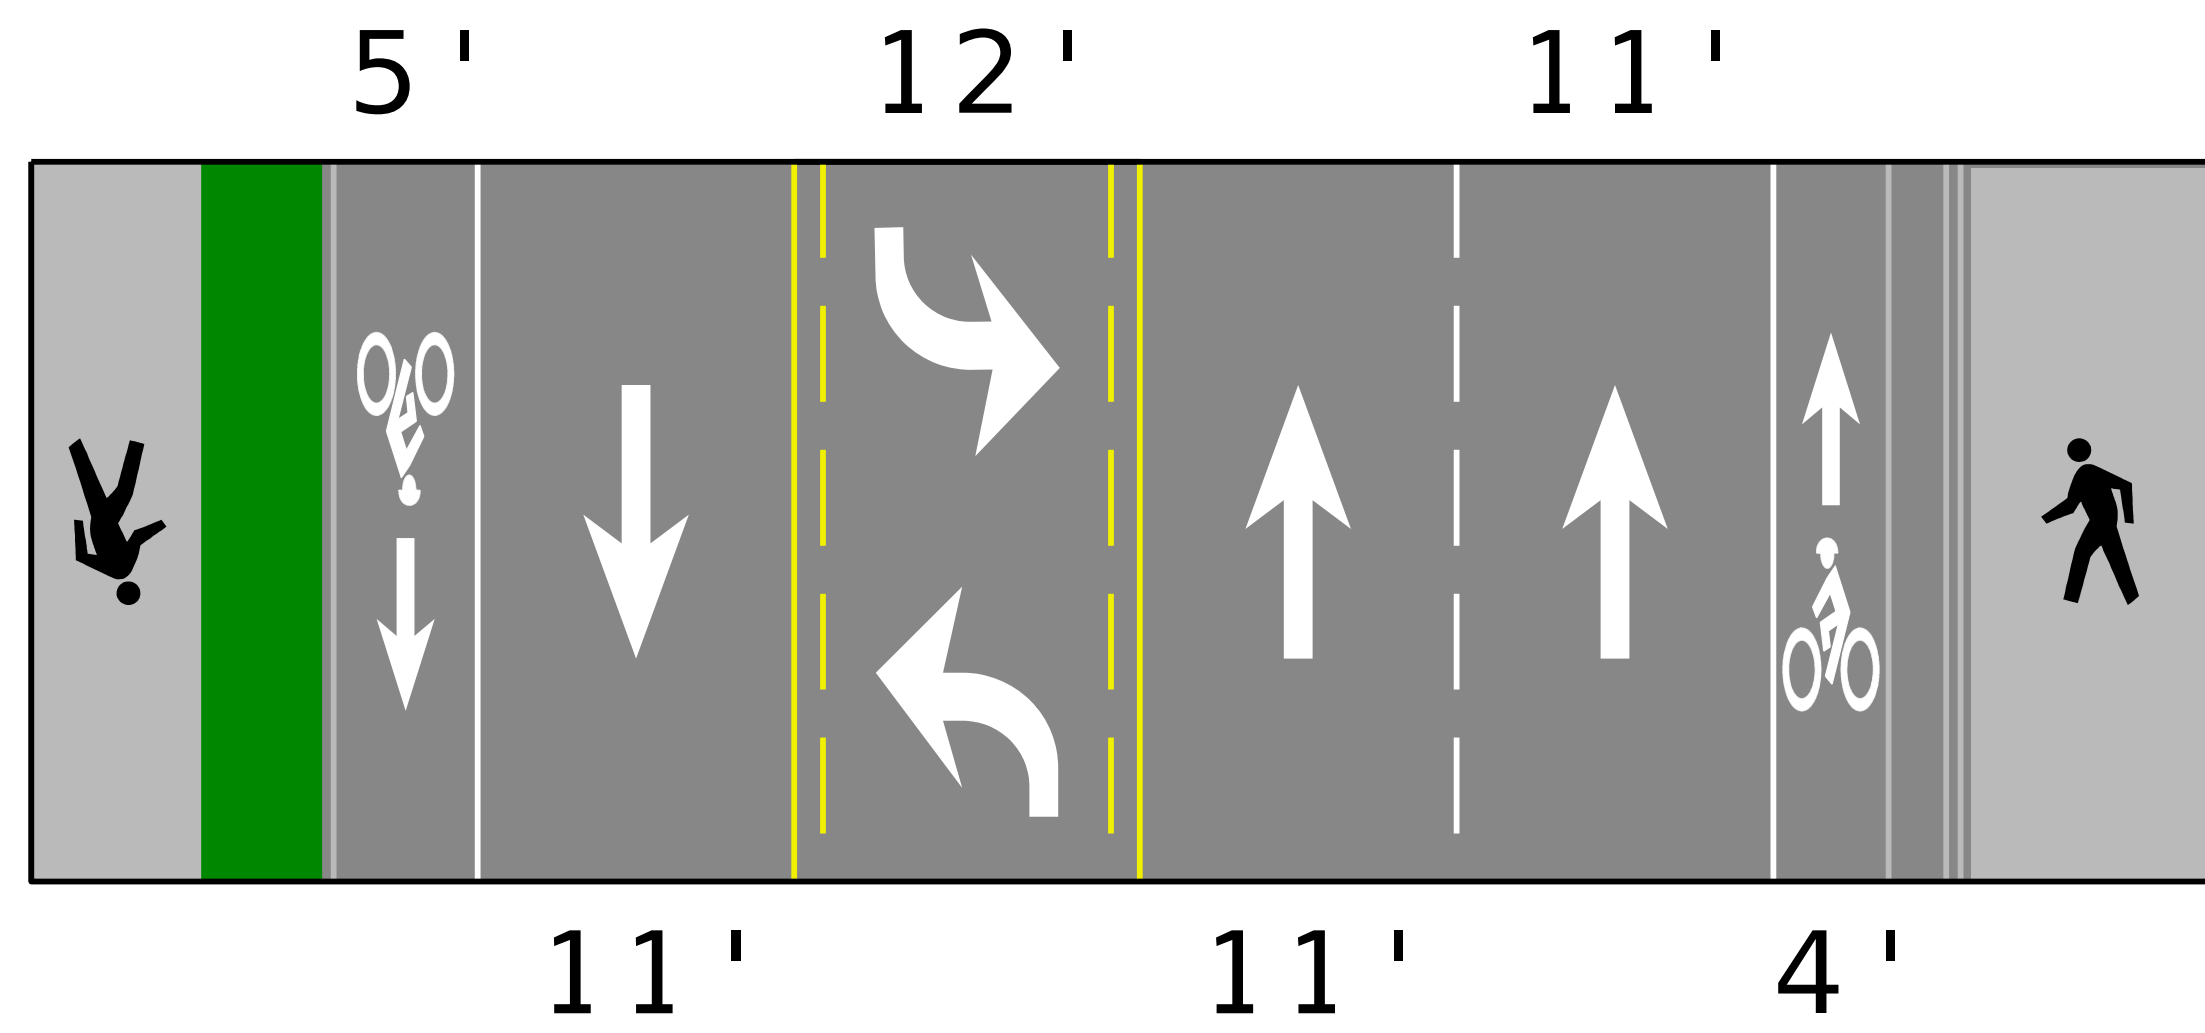

EXISTING STRIPING

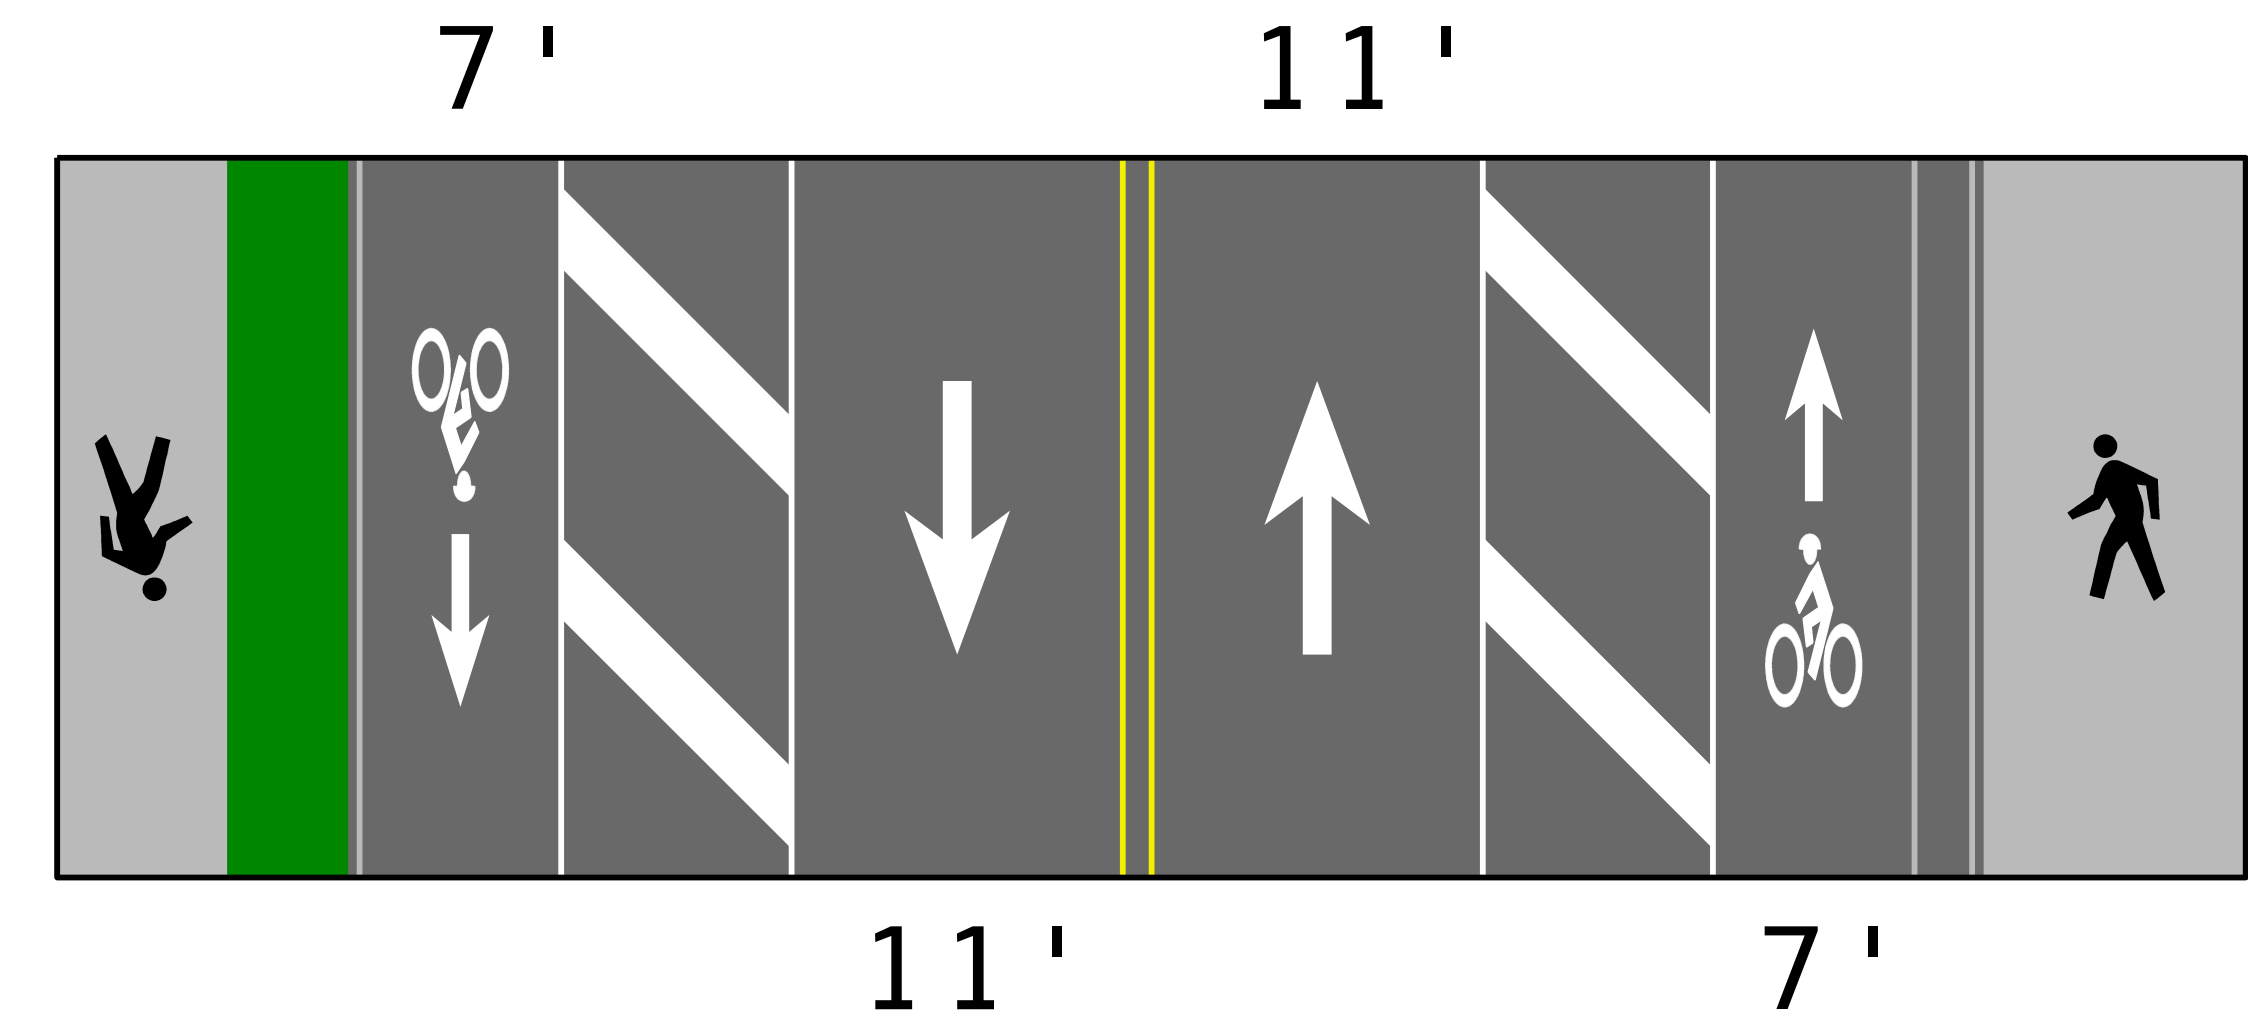

OPTION 1
(w/9' BIKE BUFFER)

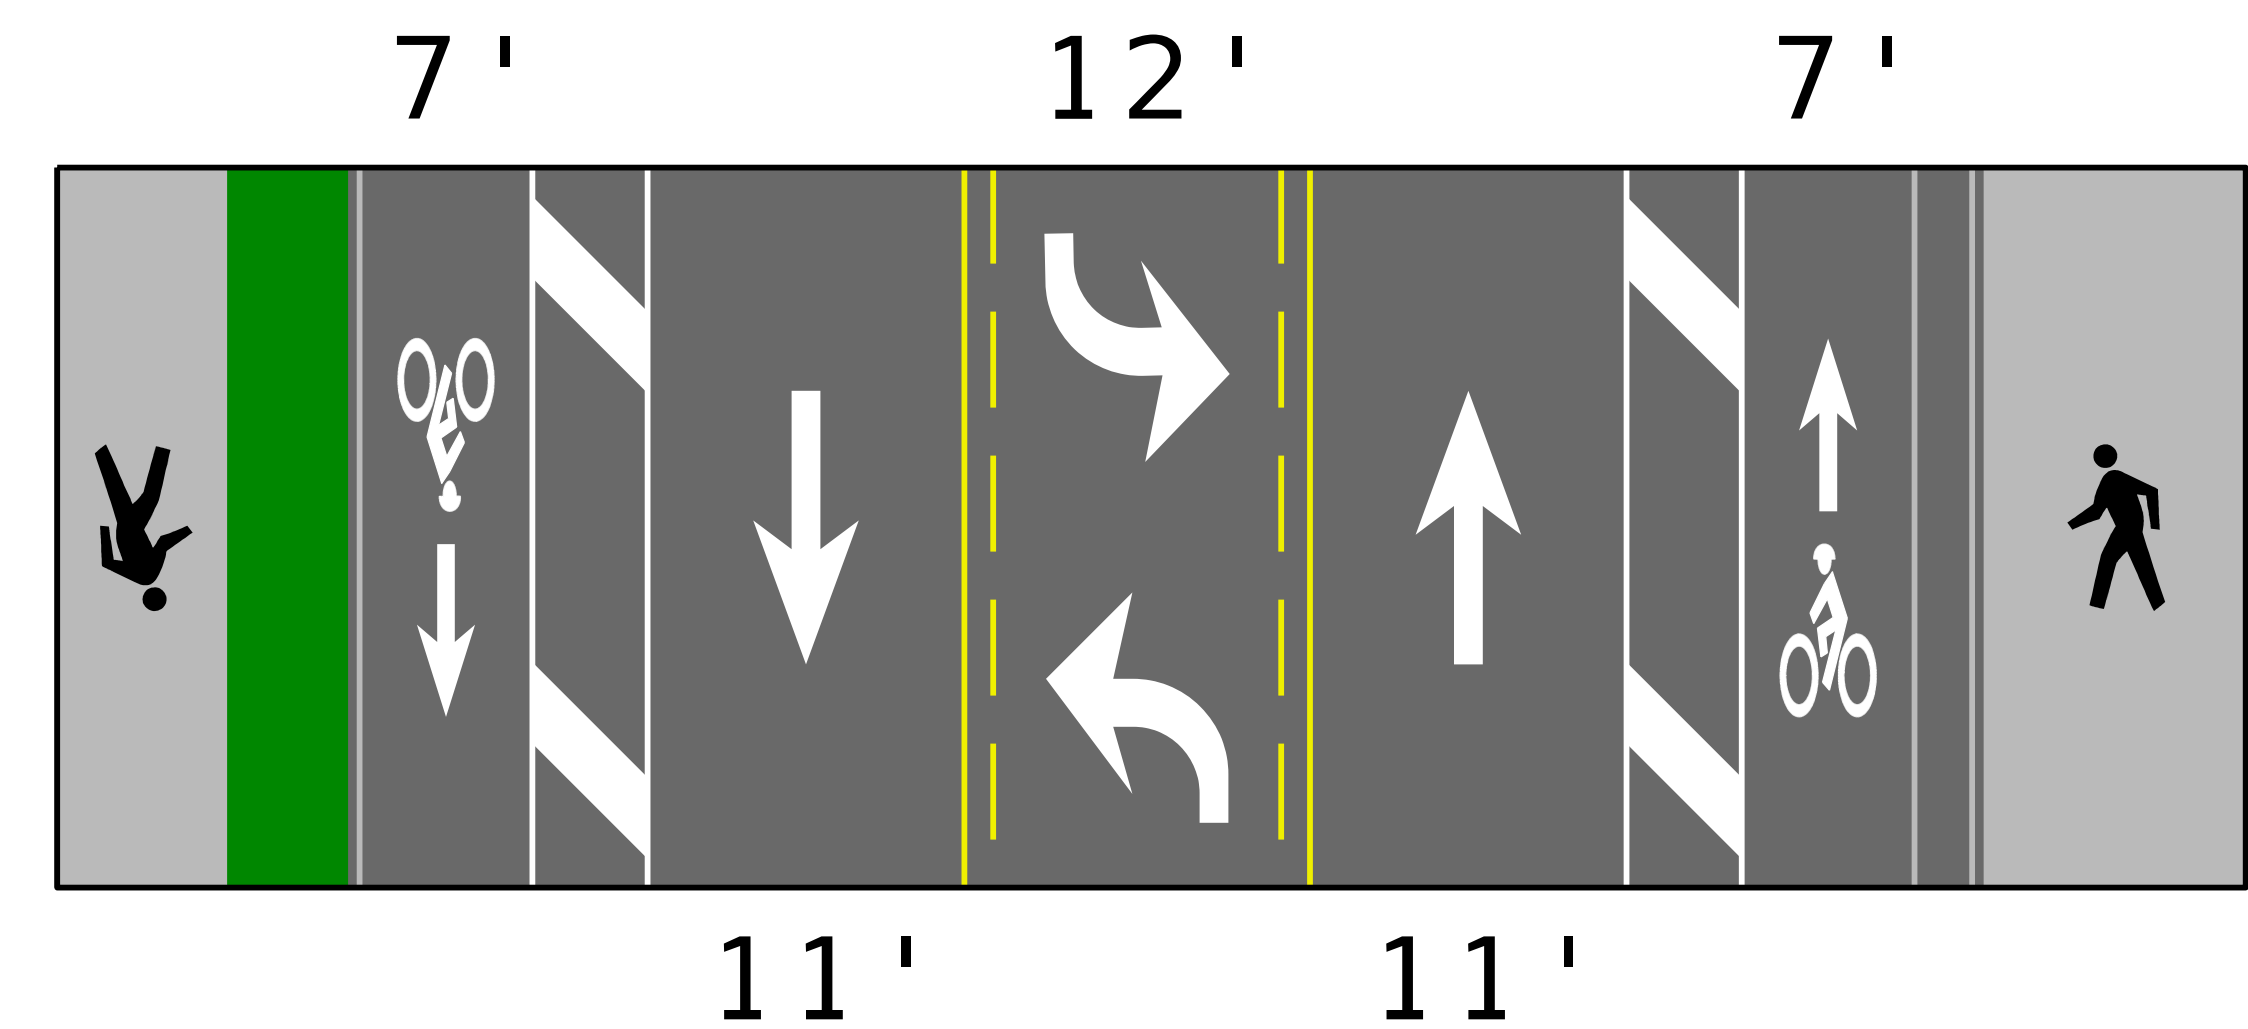

OPTION 2
(TWO-WAY LEFT TURN LANE
w/4' BIKE BUFFER)

NOTE: NOT TO SCALE. PLAN LAYOUTS DEPICTED ON THIS EXHIBIT ARE EXAMPLES ONLY AND ARE SUBJECT TO CHANGE. STREET LAYOUT, LANE WIDTHS, TRAFFIC CONFIGURATIONS, ETC., ARE CURRENTLY UNDER DEVELOPMENT.