




SEGMENT 6B - MANCHESTER AVE AT ST. LOUIS MARKETPLACE
72.5' WIDTH

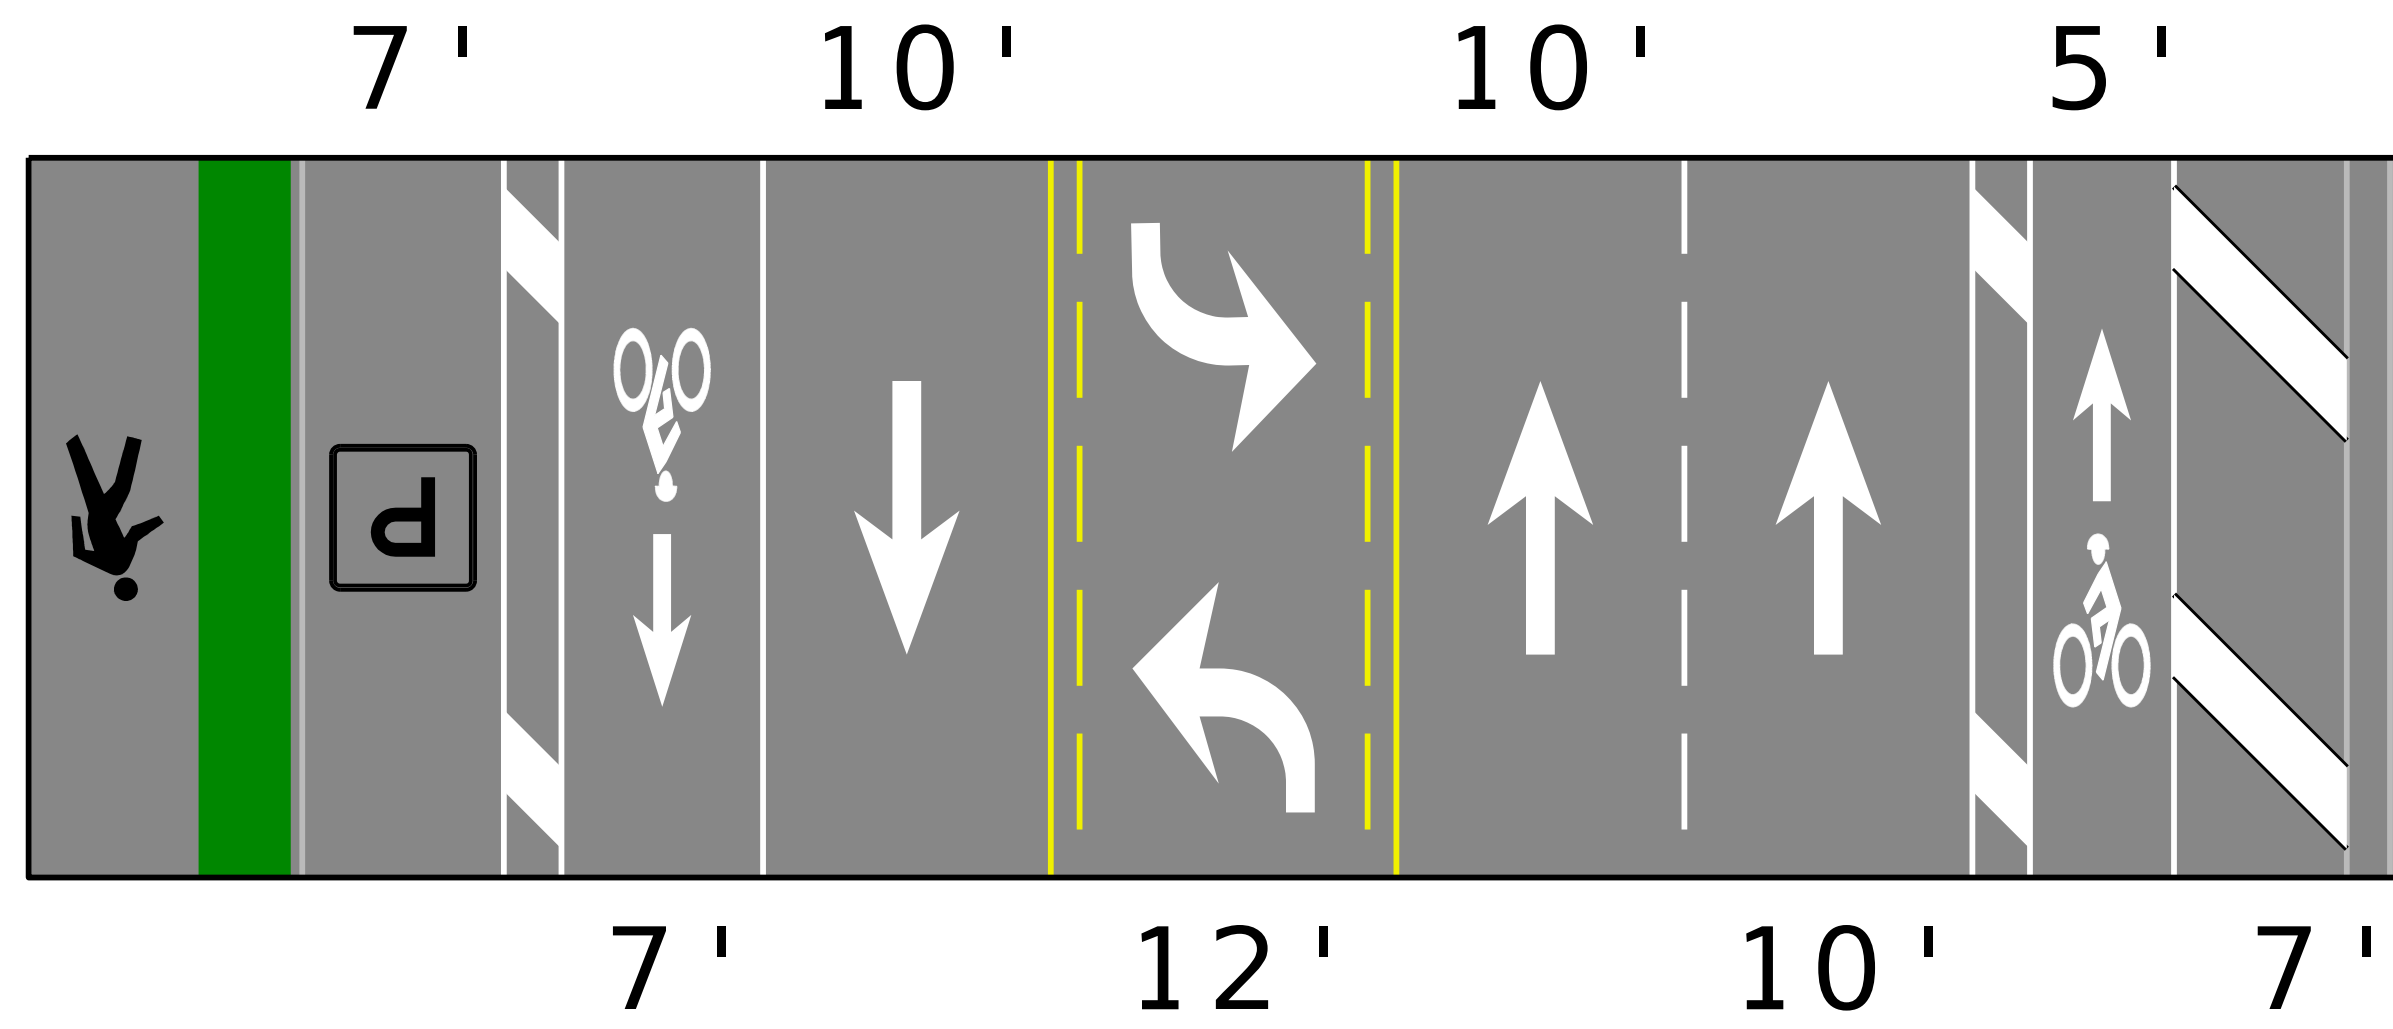


EXISTING STRIPING
(w/2' BIKE BUFFER)

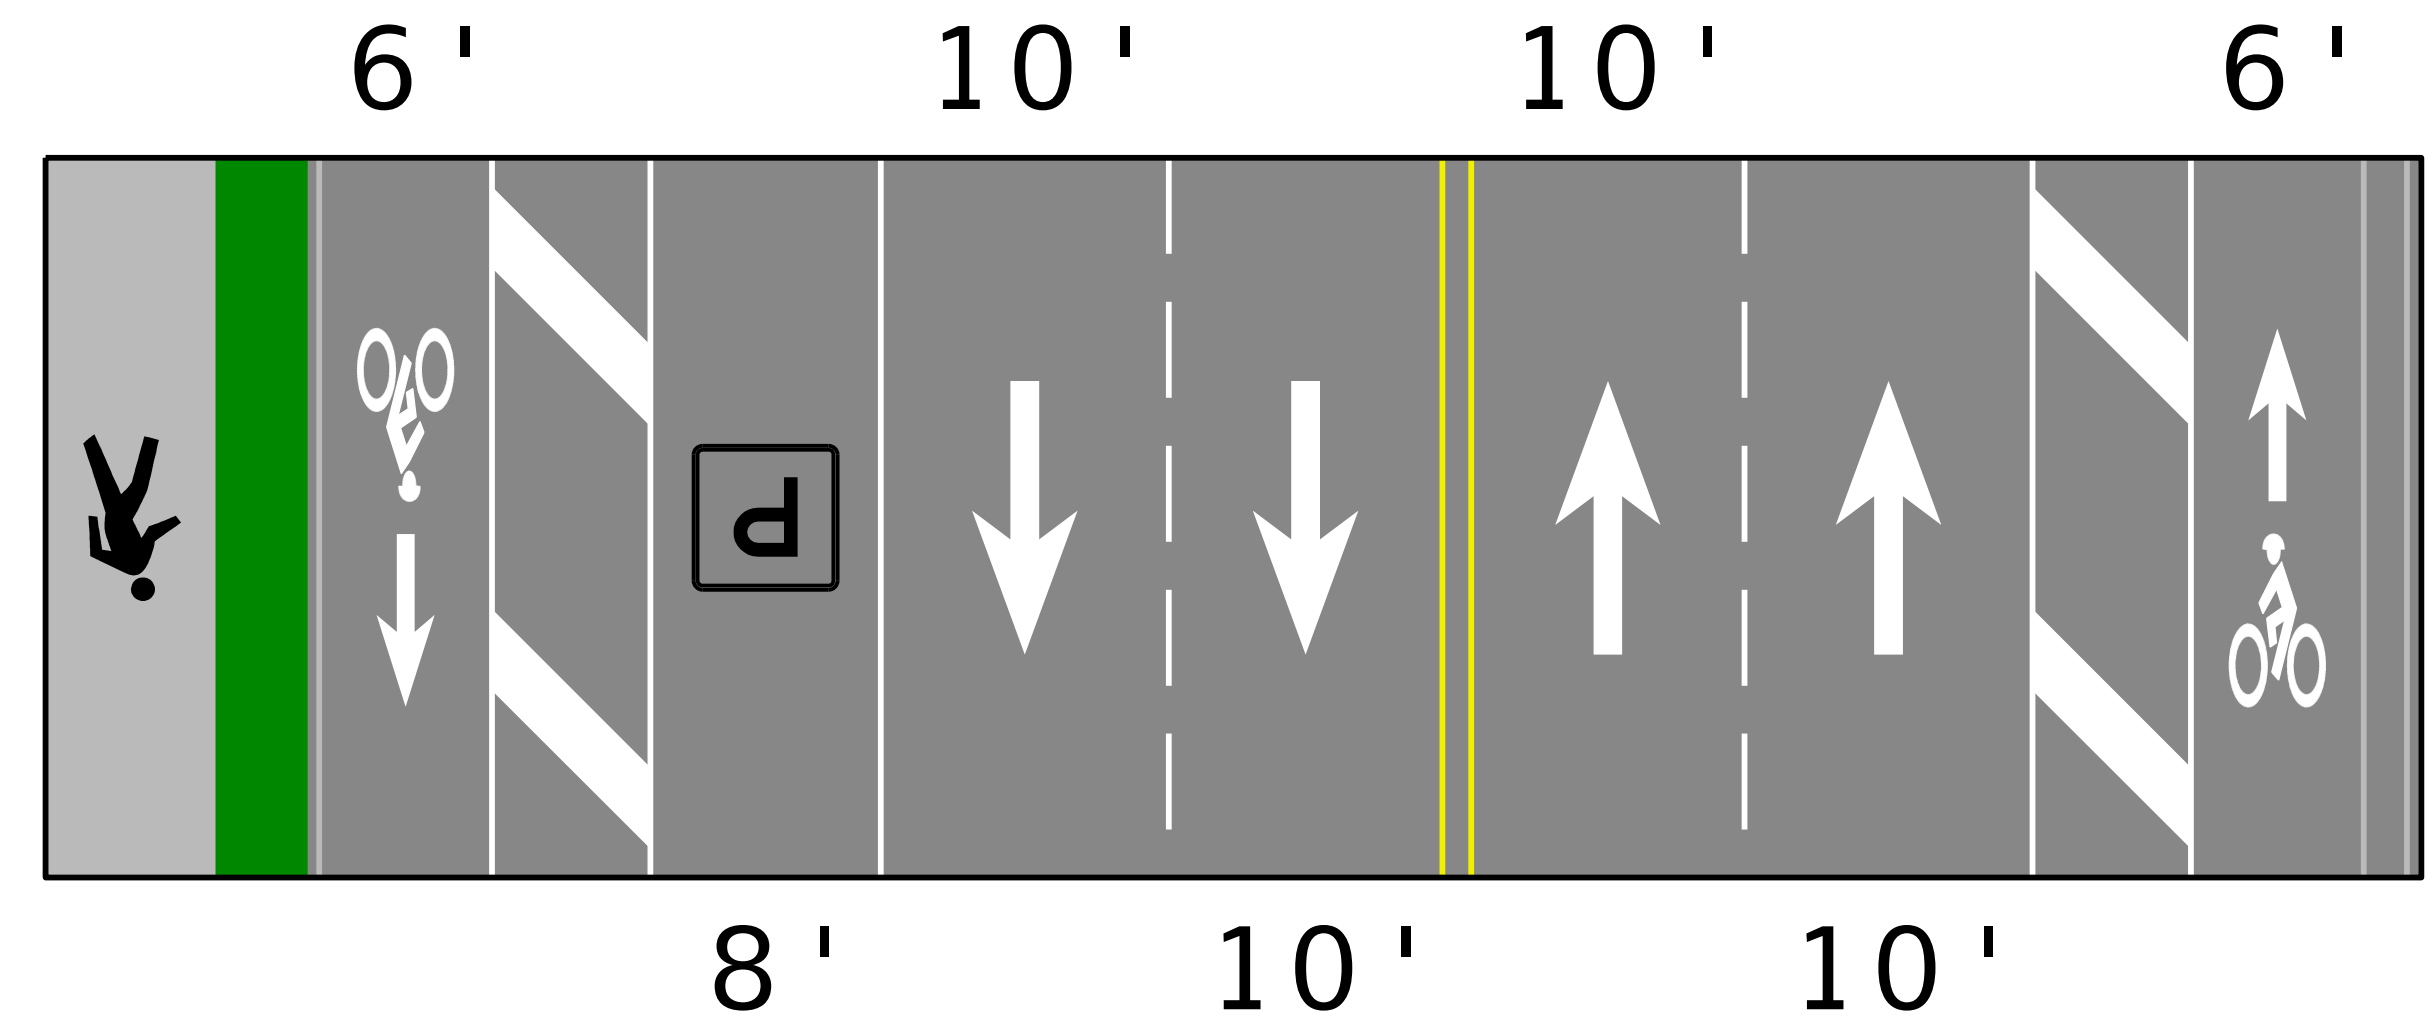

OPTION 2
(w/5.5' BIKE BUFFER)

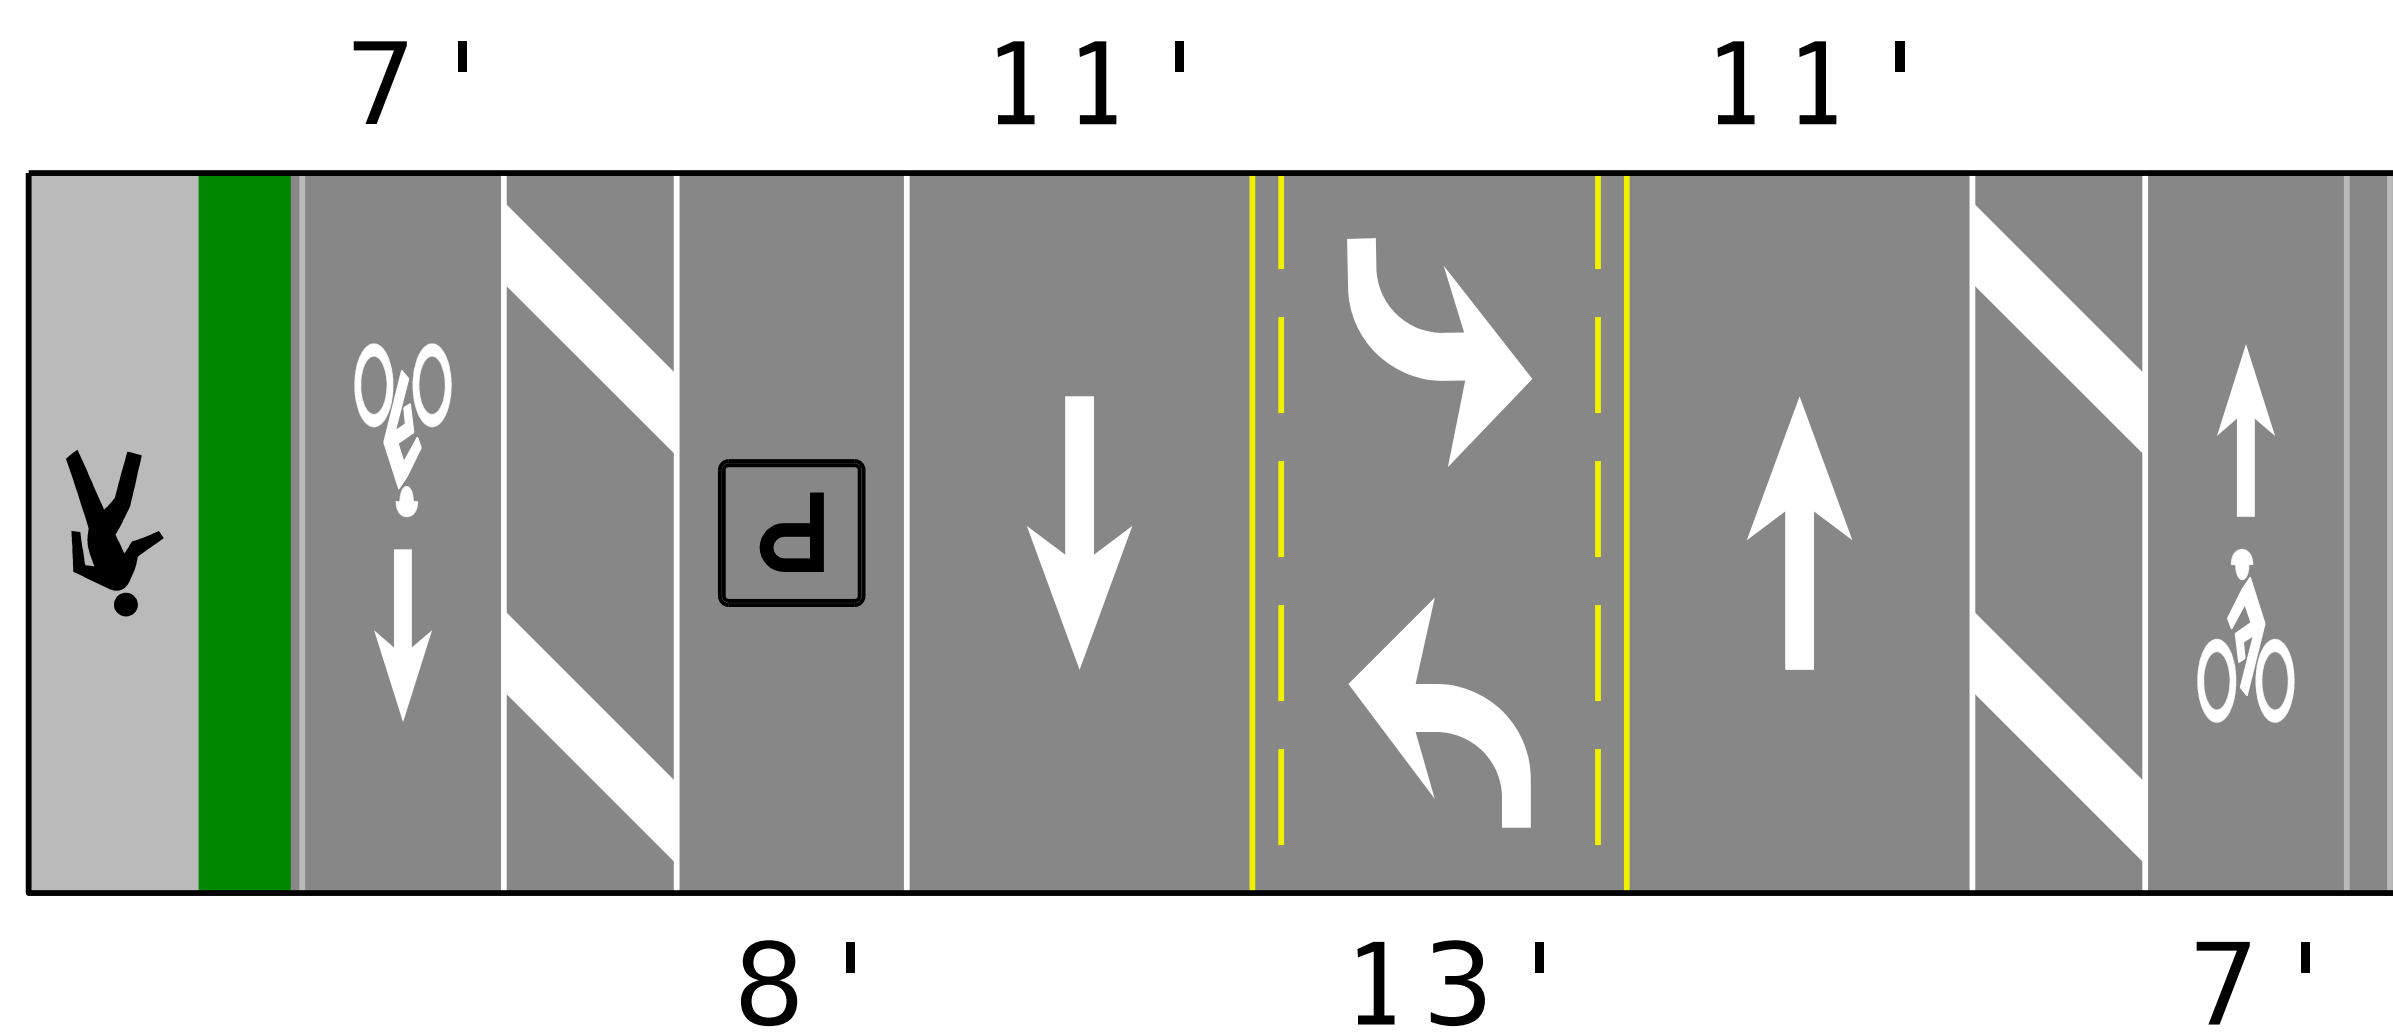

OPTION 1
(w/7' BIKE BUFFER)

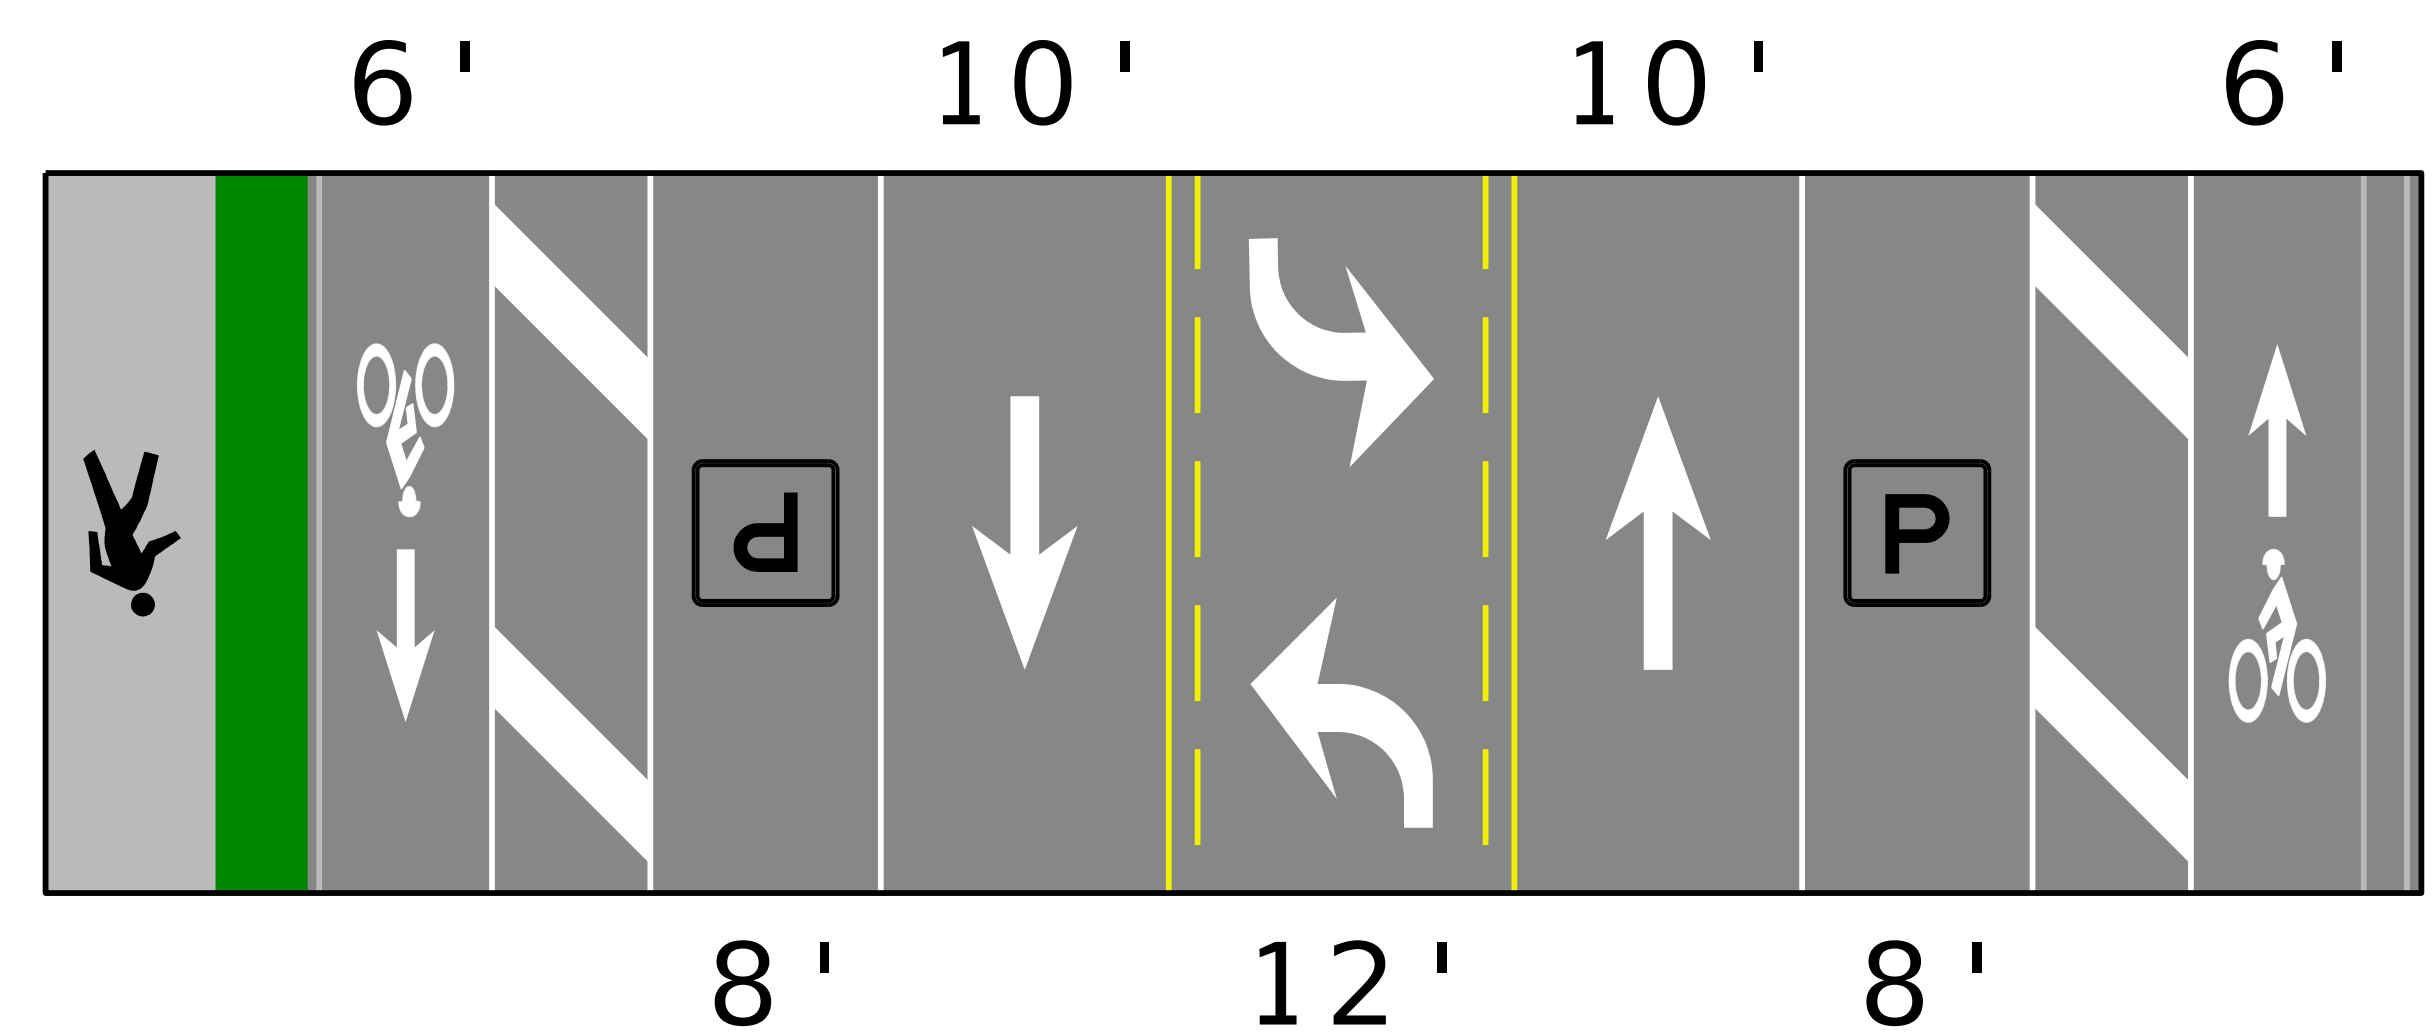

OPTION 3
(w/5.5' BIKE BUFFER)

NOTE: NOT TO SCALE. PLAN LAYOUTS DEPICTED ON THIS EXHIBIT ARE EXAMPLES ONLY AND ARE SUBJECT TO CHANGE. STREET LAYOUT, LANE WIDTHS, TRAFFIC CONFIGURATIONS, ETC., ARE CURRENTLY UNDER DEVELOPMENT.