




SEGMENT 6C - MANCHESTER AVE FROM ST. LOUIS MARKETPLACE TO ST. LOUIS CITY LIMITS  
40' WIDTH

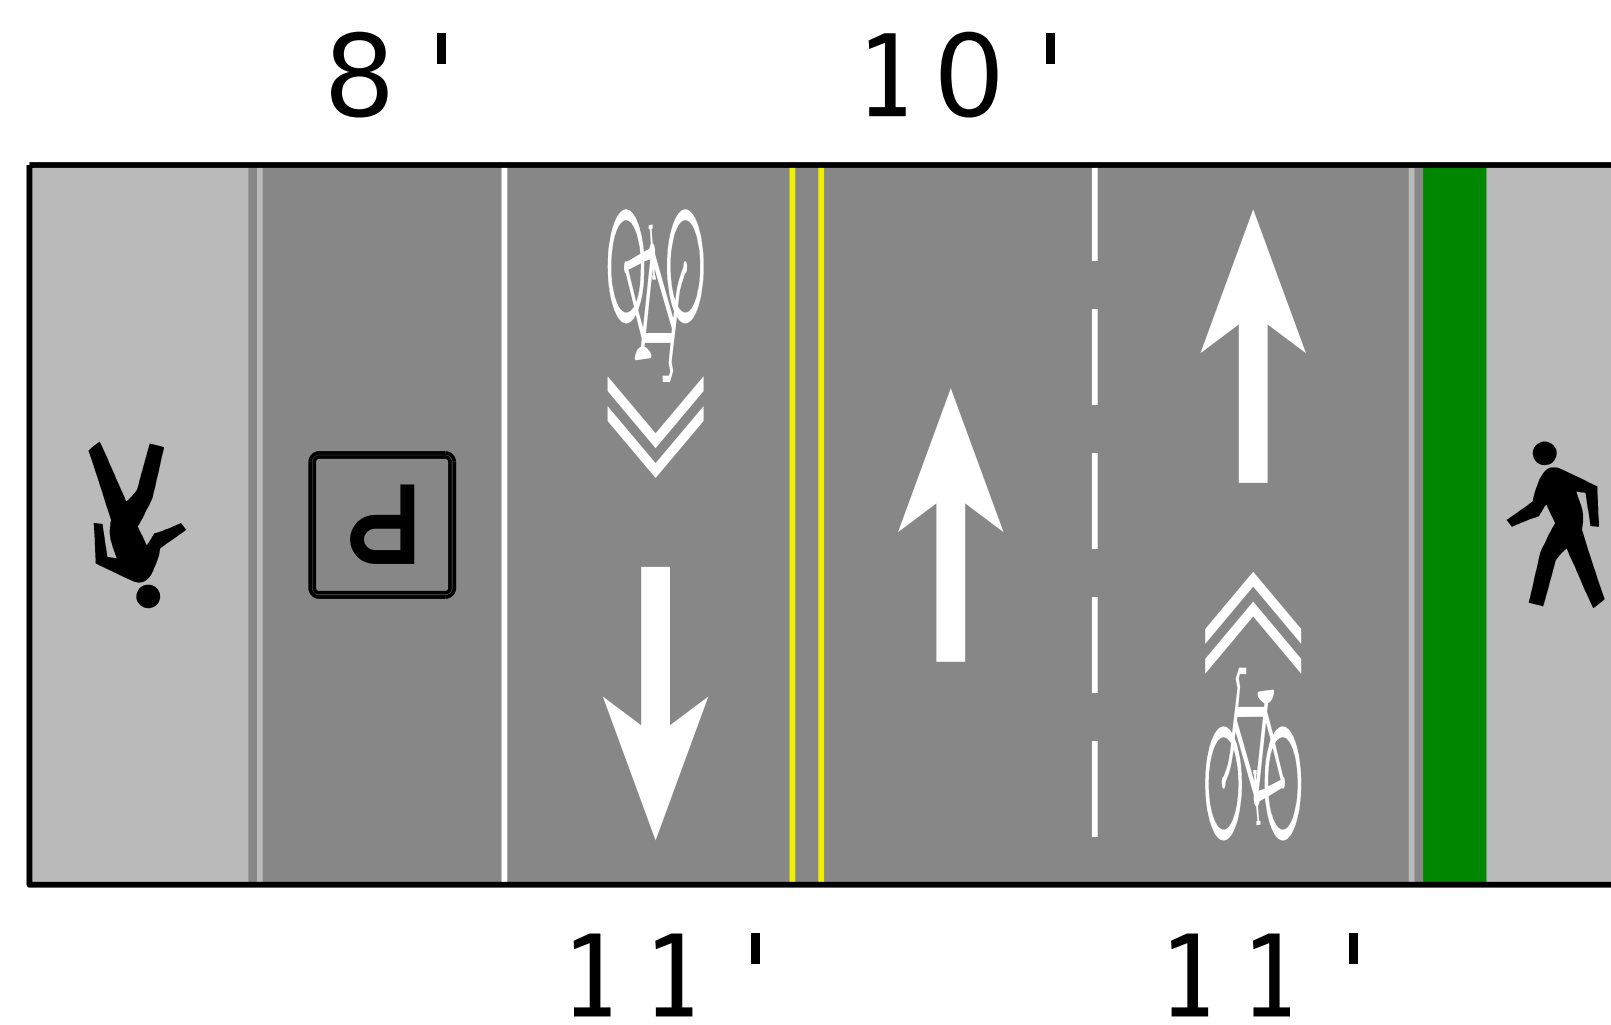


EXISTING STRIPING

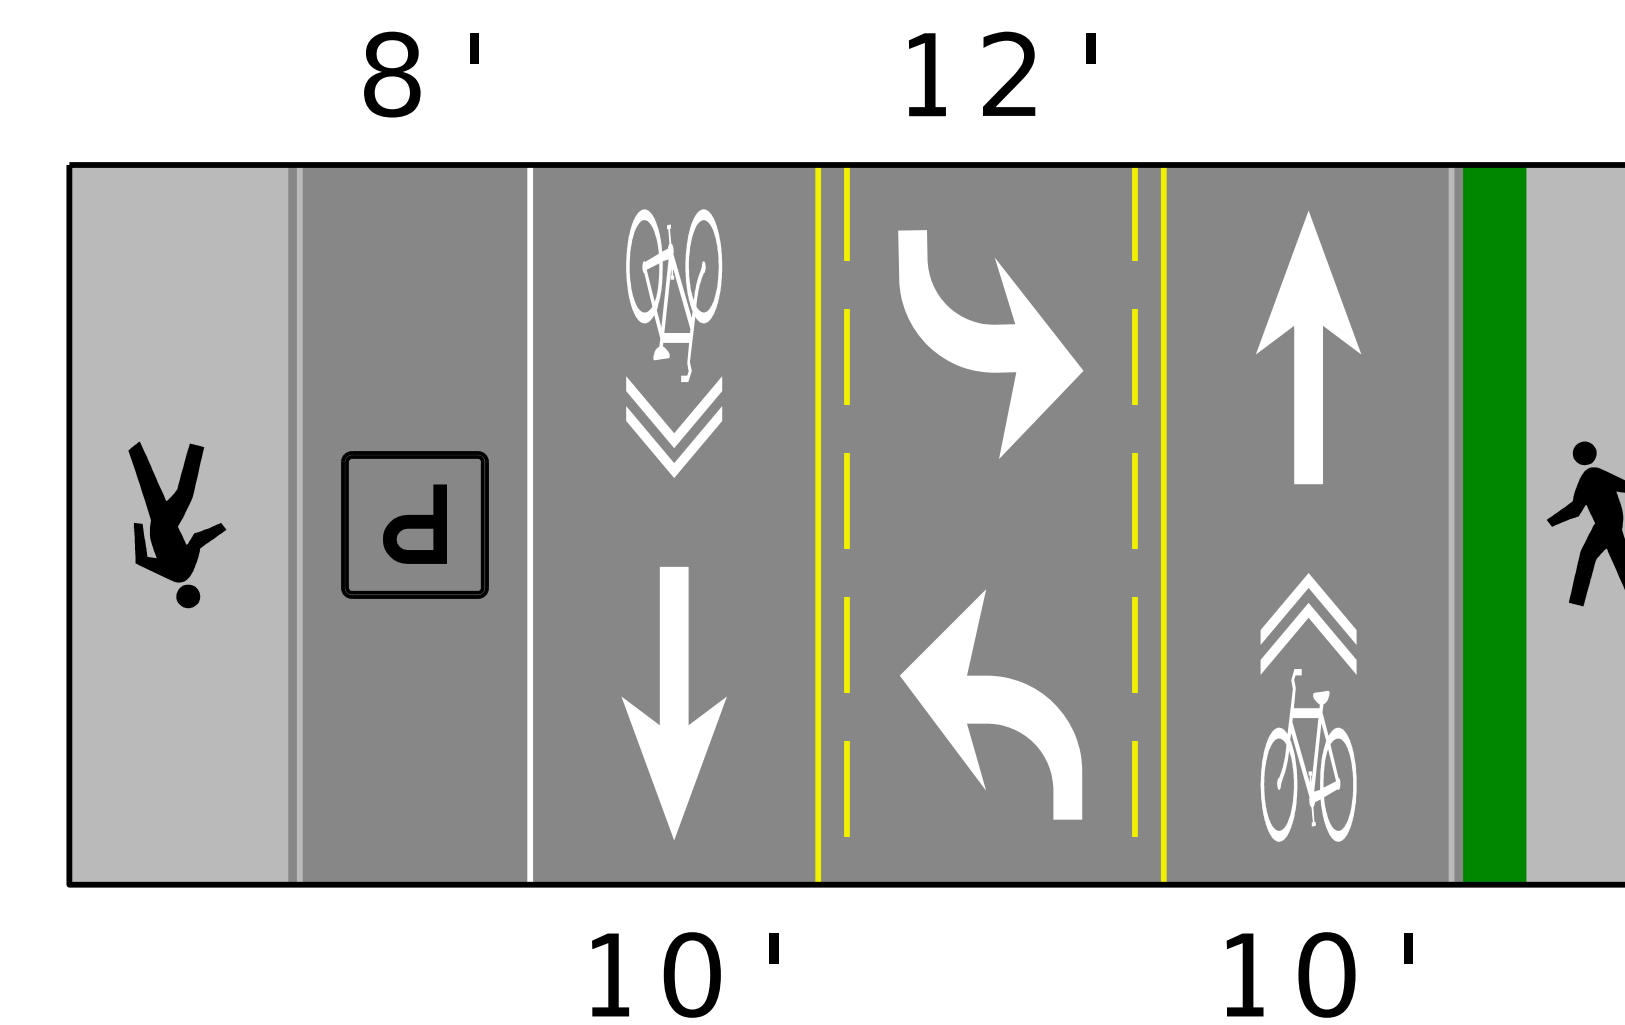

OPTION 2  
(TWO-WAY LEFT TURN LANE)

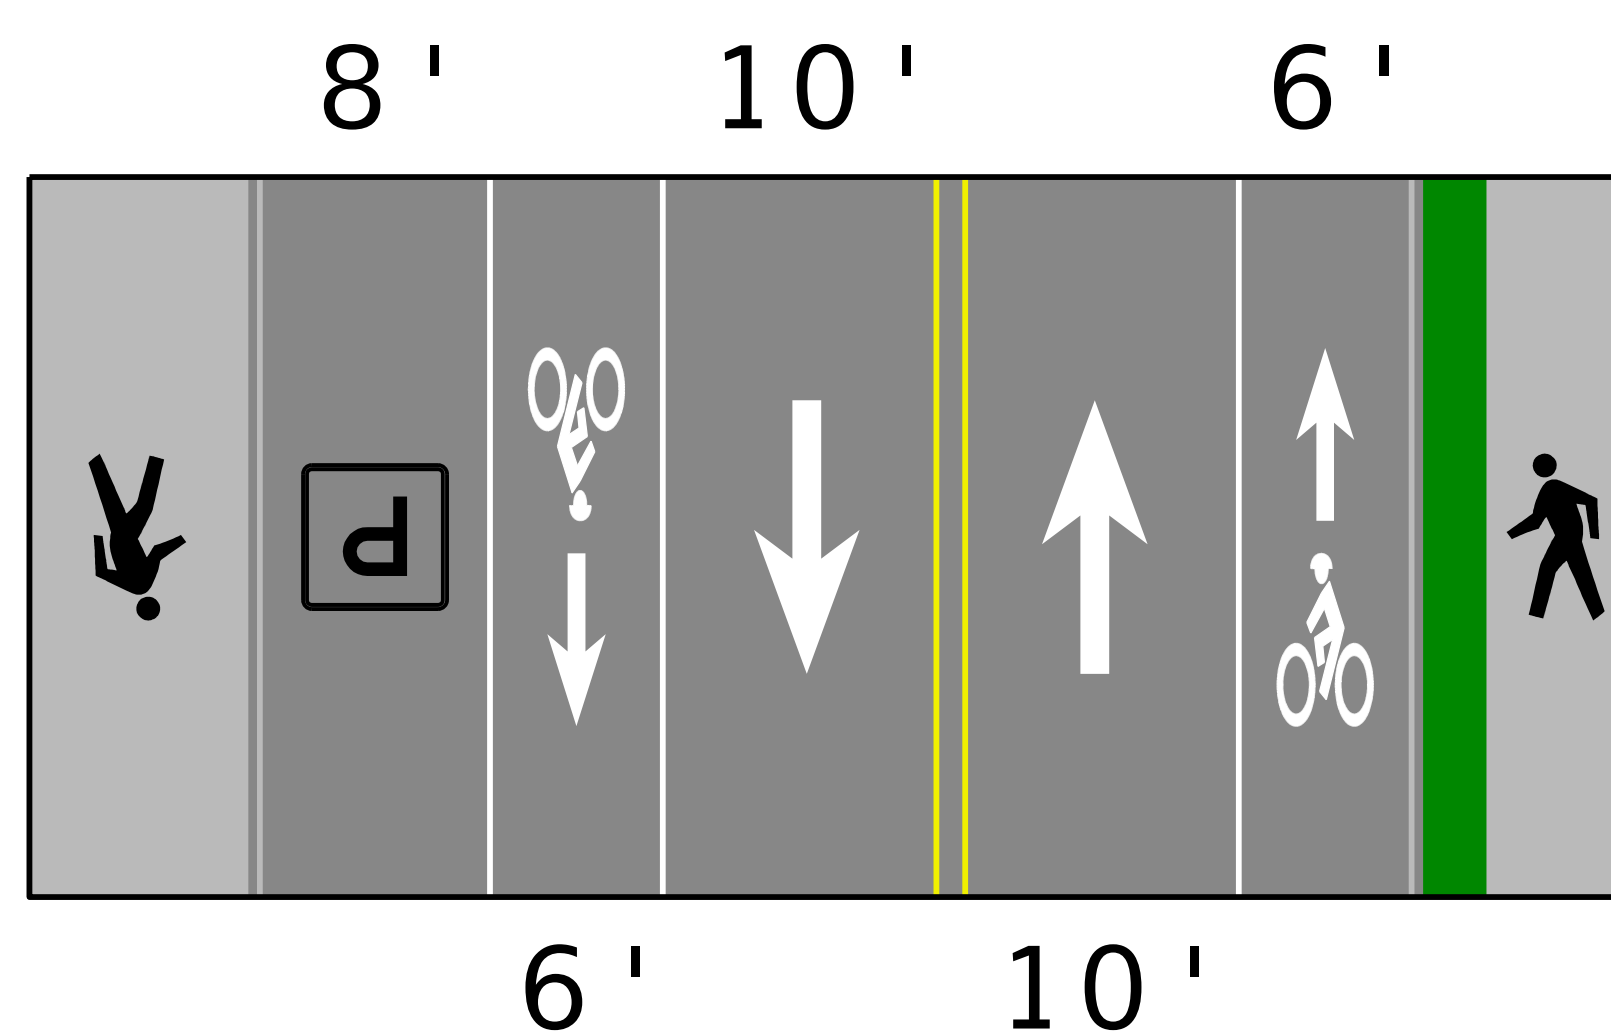

OPTION 1

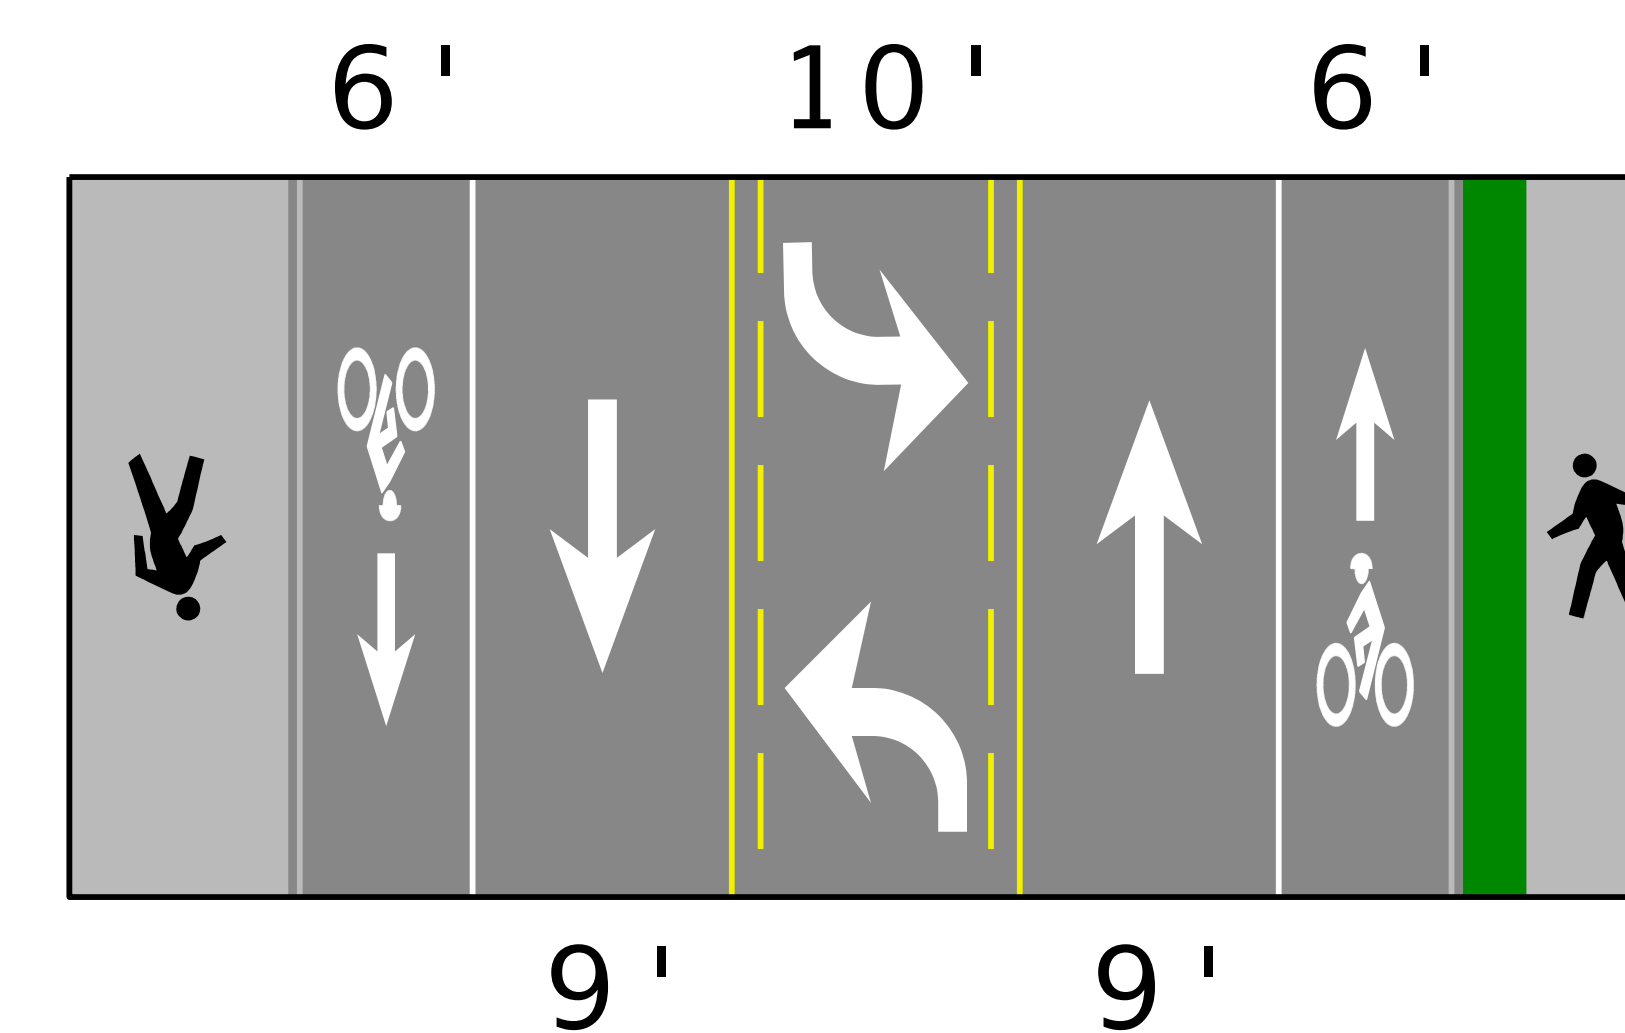

OPTION 3  
(TWO-WAY LEFT TURN LANE  
w/BIKE LANES)

NOTE: NOT TO SCALE. PLAN LAYOUTS DEPICTED ON THIS EXHIBIT ARE EXAMPLES ONLY AND ARE SUBJECT TO CHANGE. STREET LAYOUT, LANE WIDTHS, TRAFFIC CONFIGURATIONS, ETC., ARE CURRENTLY UNDER DEVELOPMENT.