




SEGMENT 6A - MANCHESTER AVE FROM SUBLETTE AVE TO ST. LOUIS MARKETPLACE  
46' WIDTH

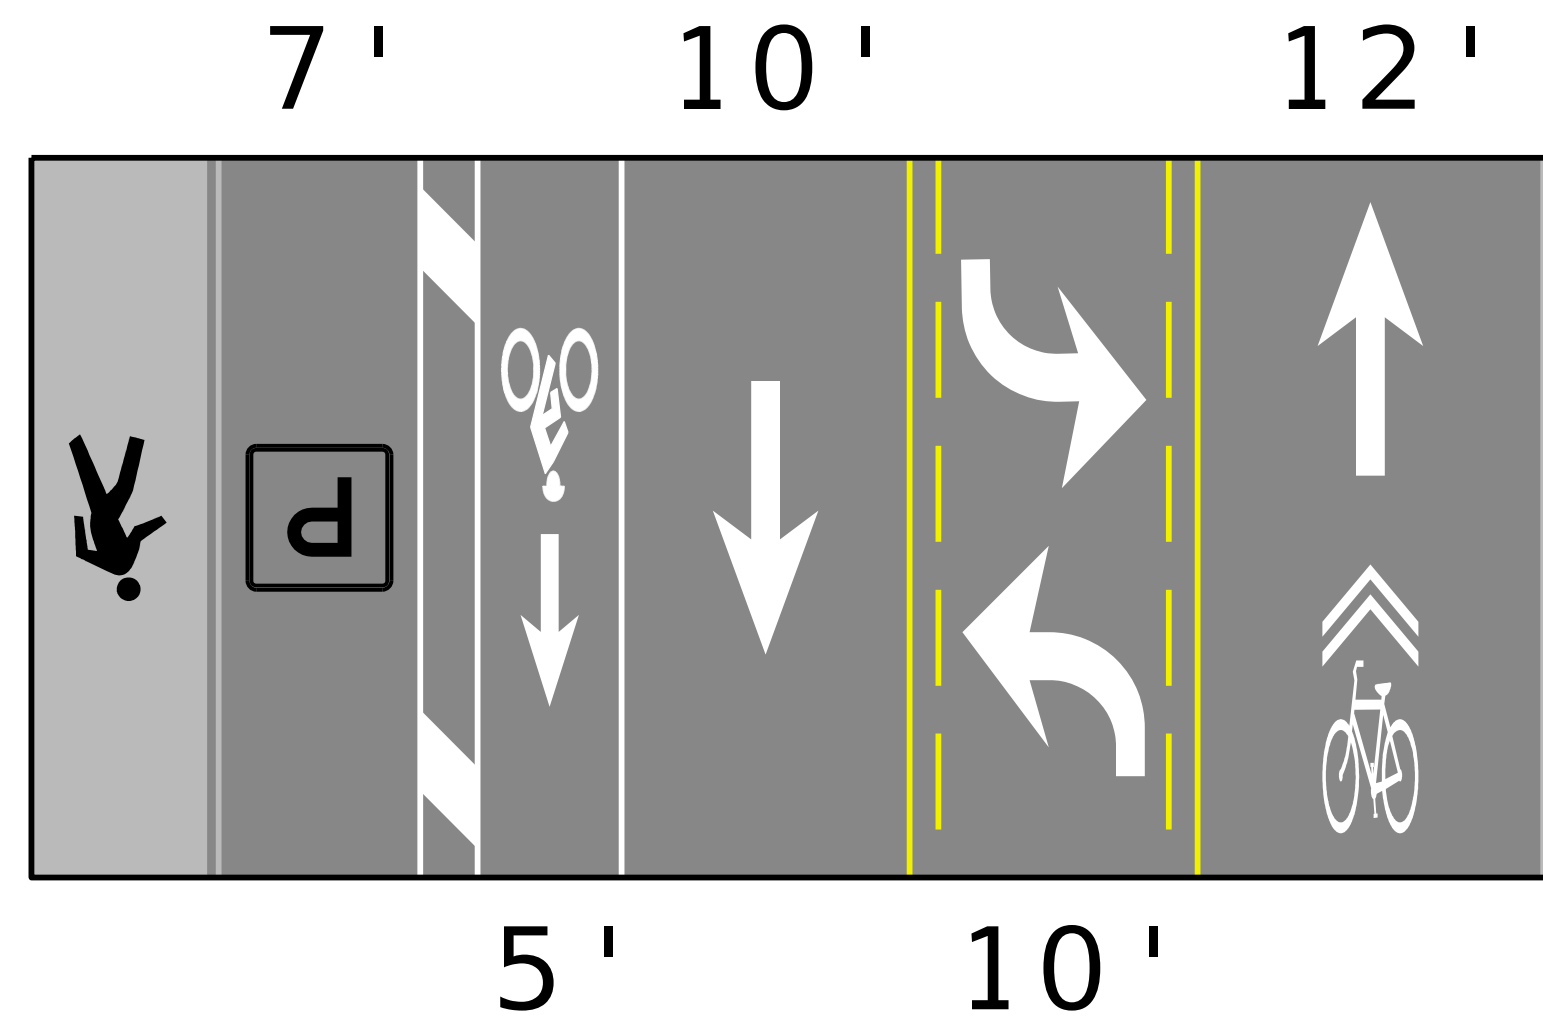


EXISTING STRIPING  
(w/2' BIKE BUFFER)

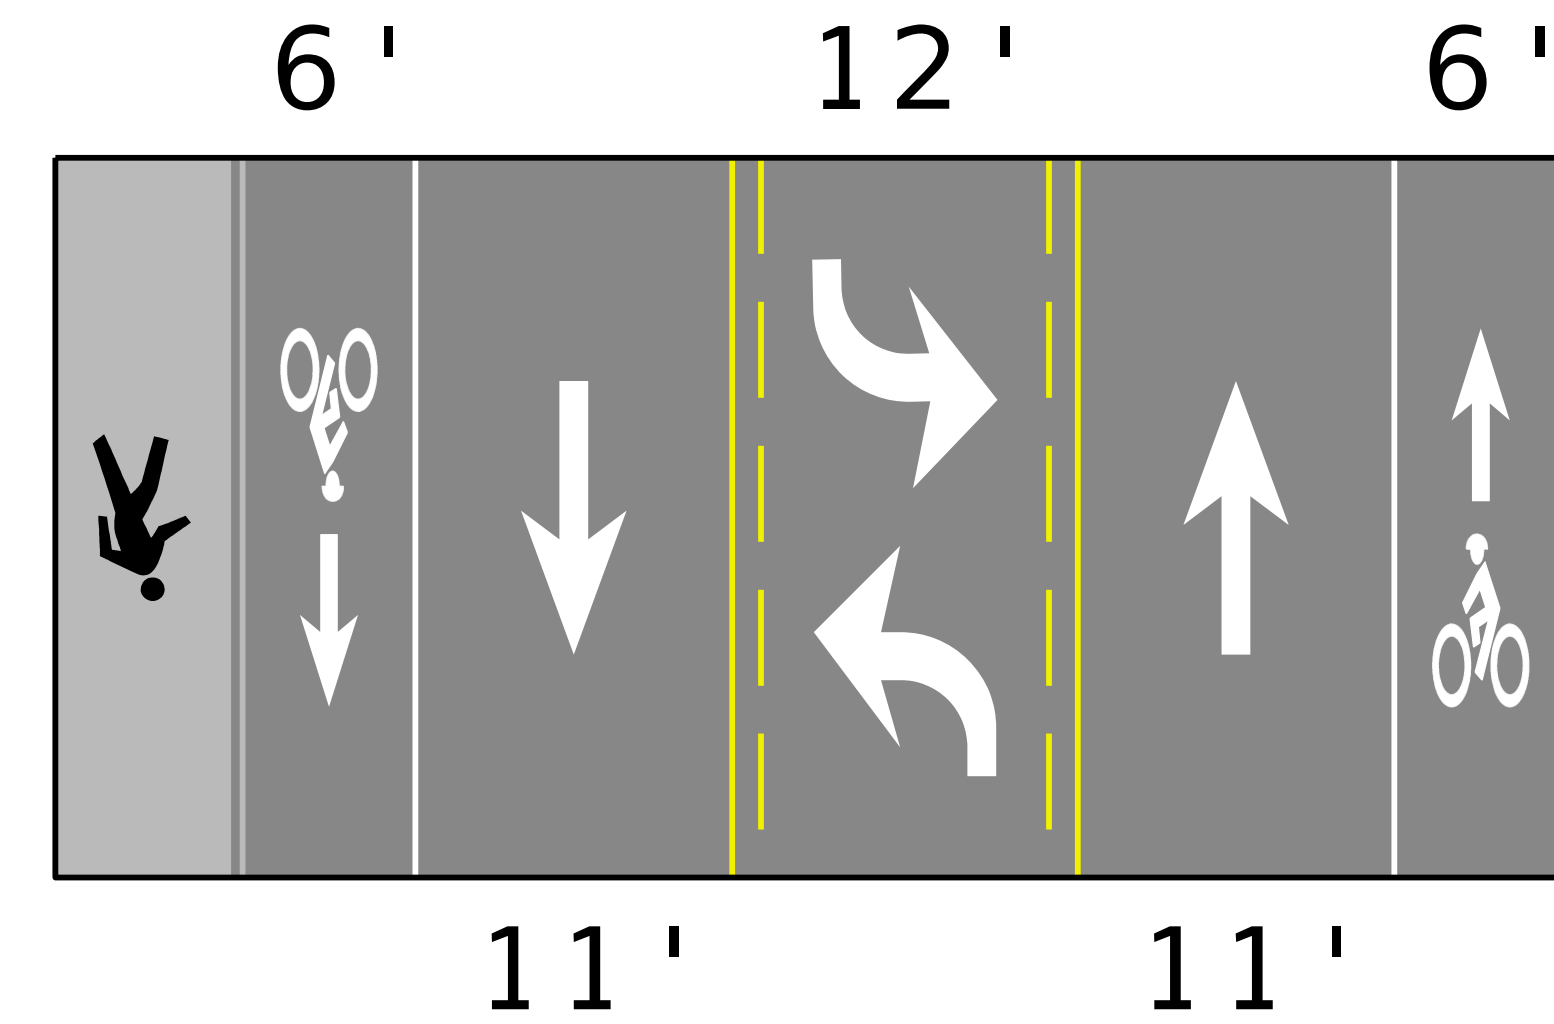

OPTION 2  
(TWO-WAY LEFT TURN LANE  
w/BIKE LANES)

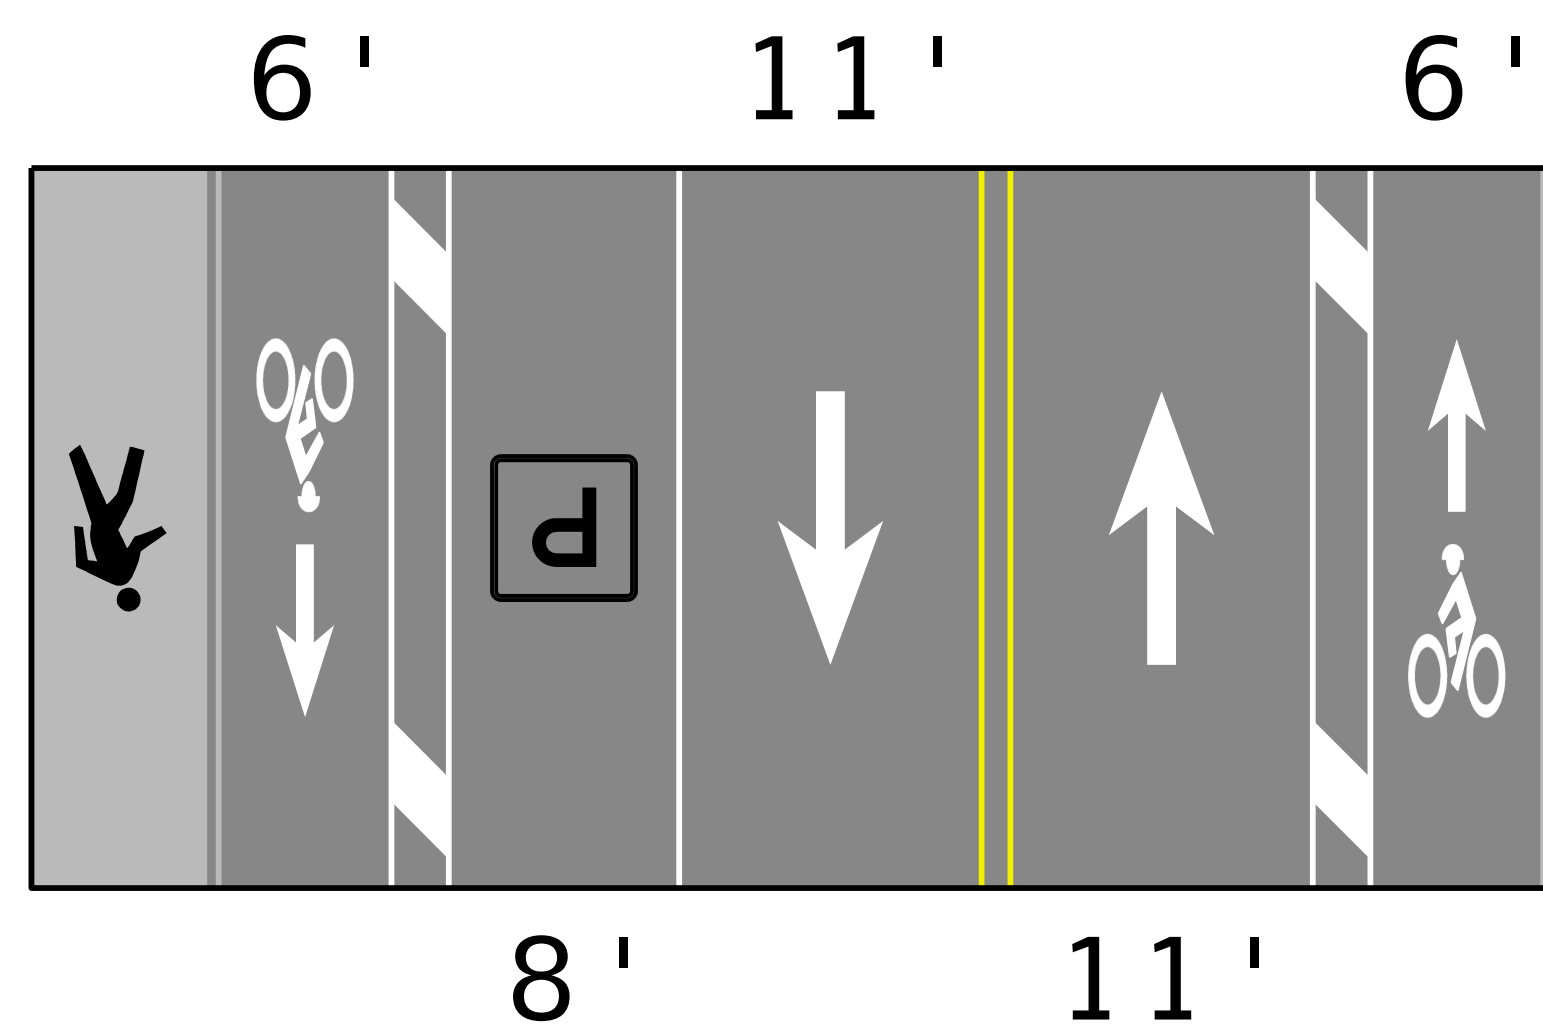

OPTION 1  
(w/2' BIKE BUFFER)

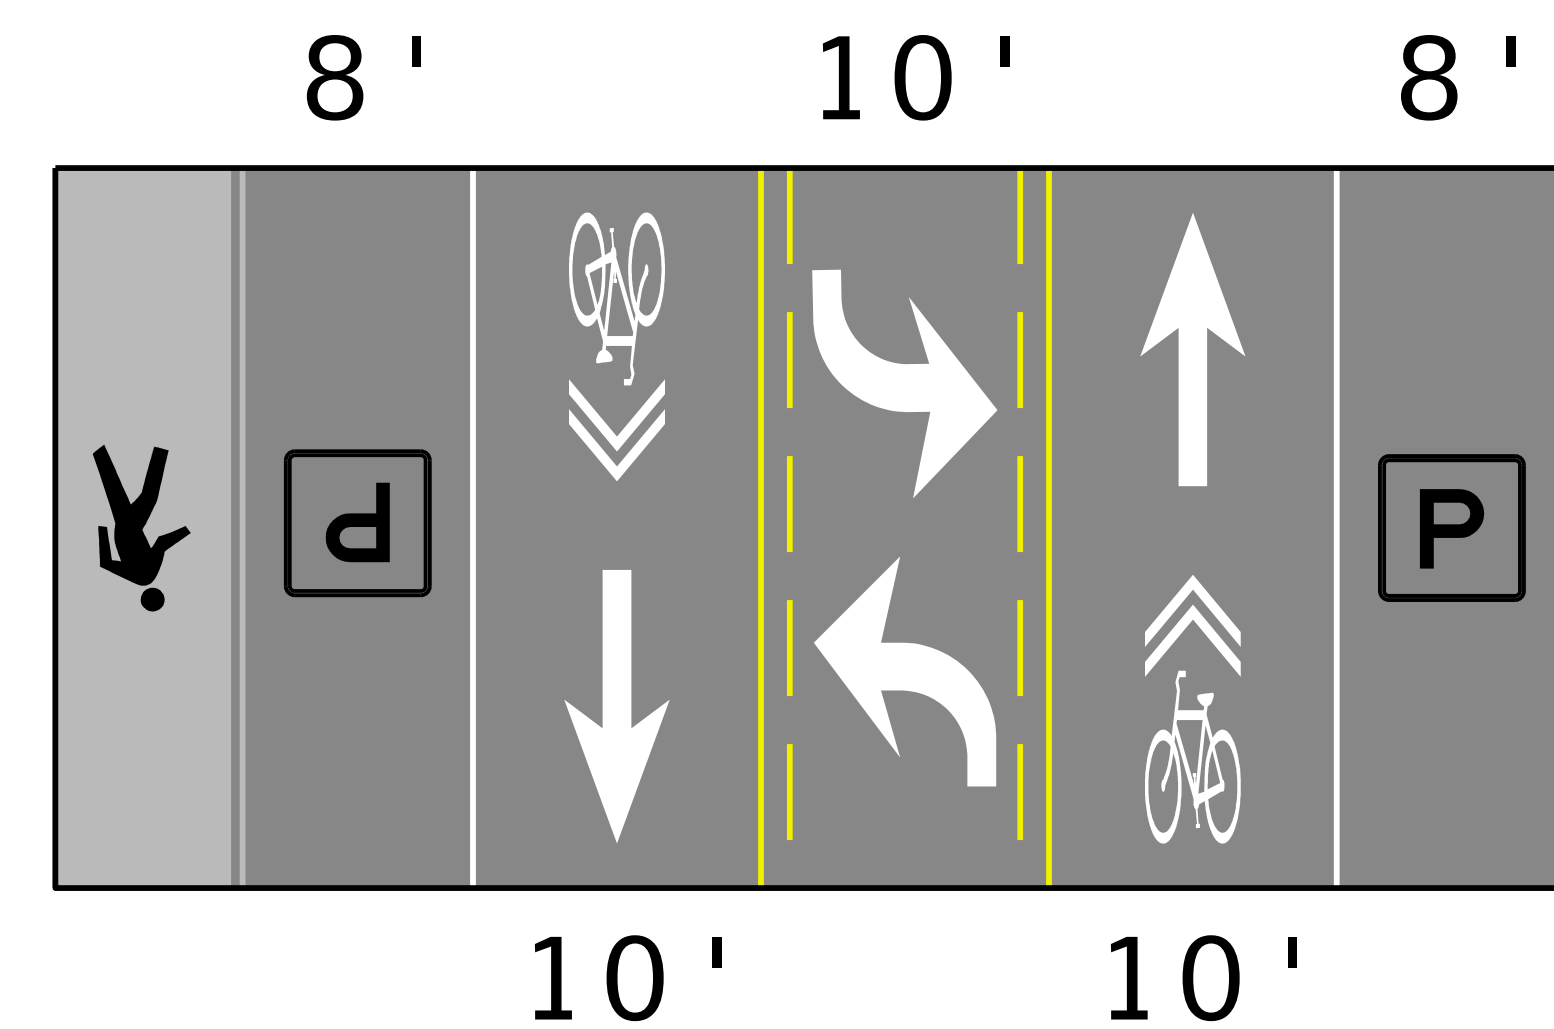

OPTION 3  
(TWO-WAY LEFT TURN LANE  
w/PARKING LANES)

NOTE: NOT TO SCALE. PLAN LAYOUTS DEPICTED ON THIS EXHIBIT ARE EXAMPLES ONLY AND ARE SUBJECT TO CHANGE. STREET LAYOUT, LANE WIDTHS, TRAFFIC CONFIGURATIONS, ETC., ARE CURRENTLY UNDER DEVELOPMENT.