



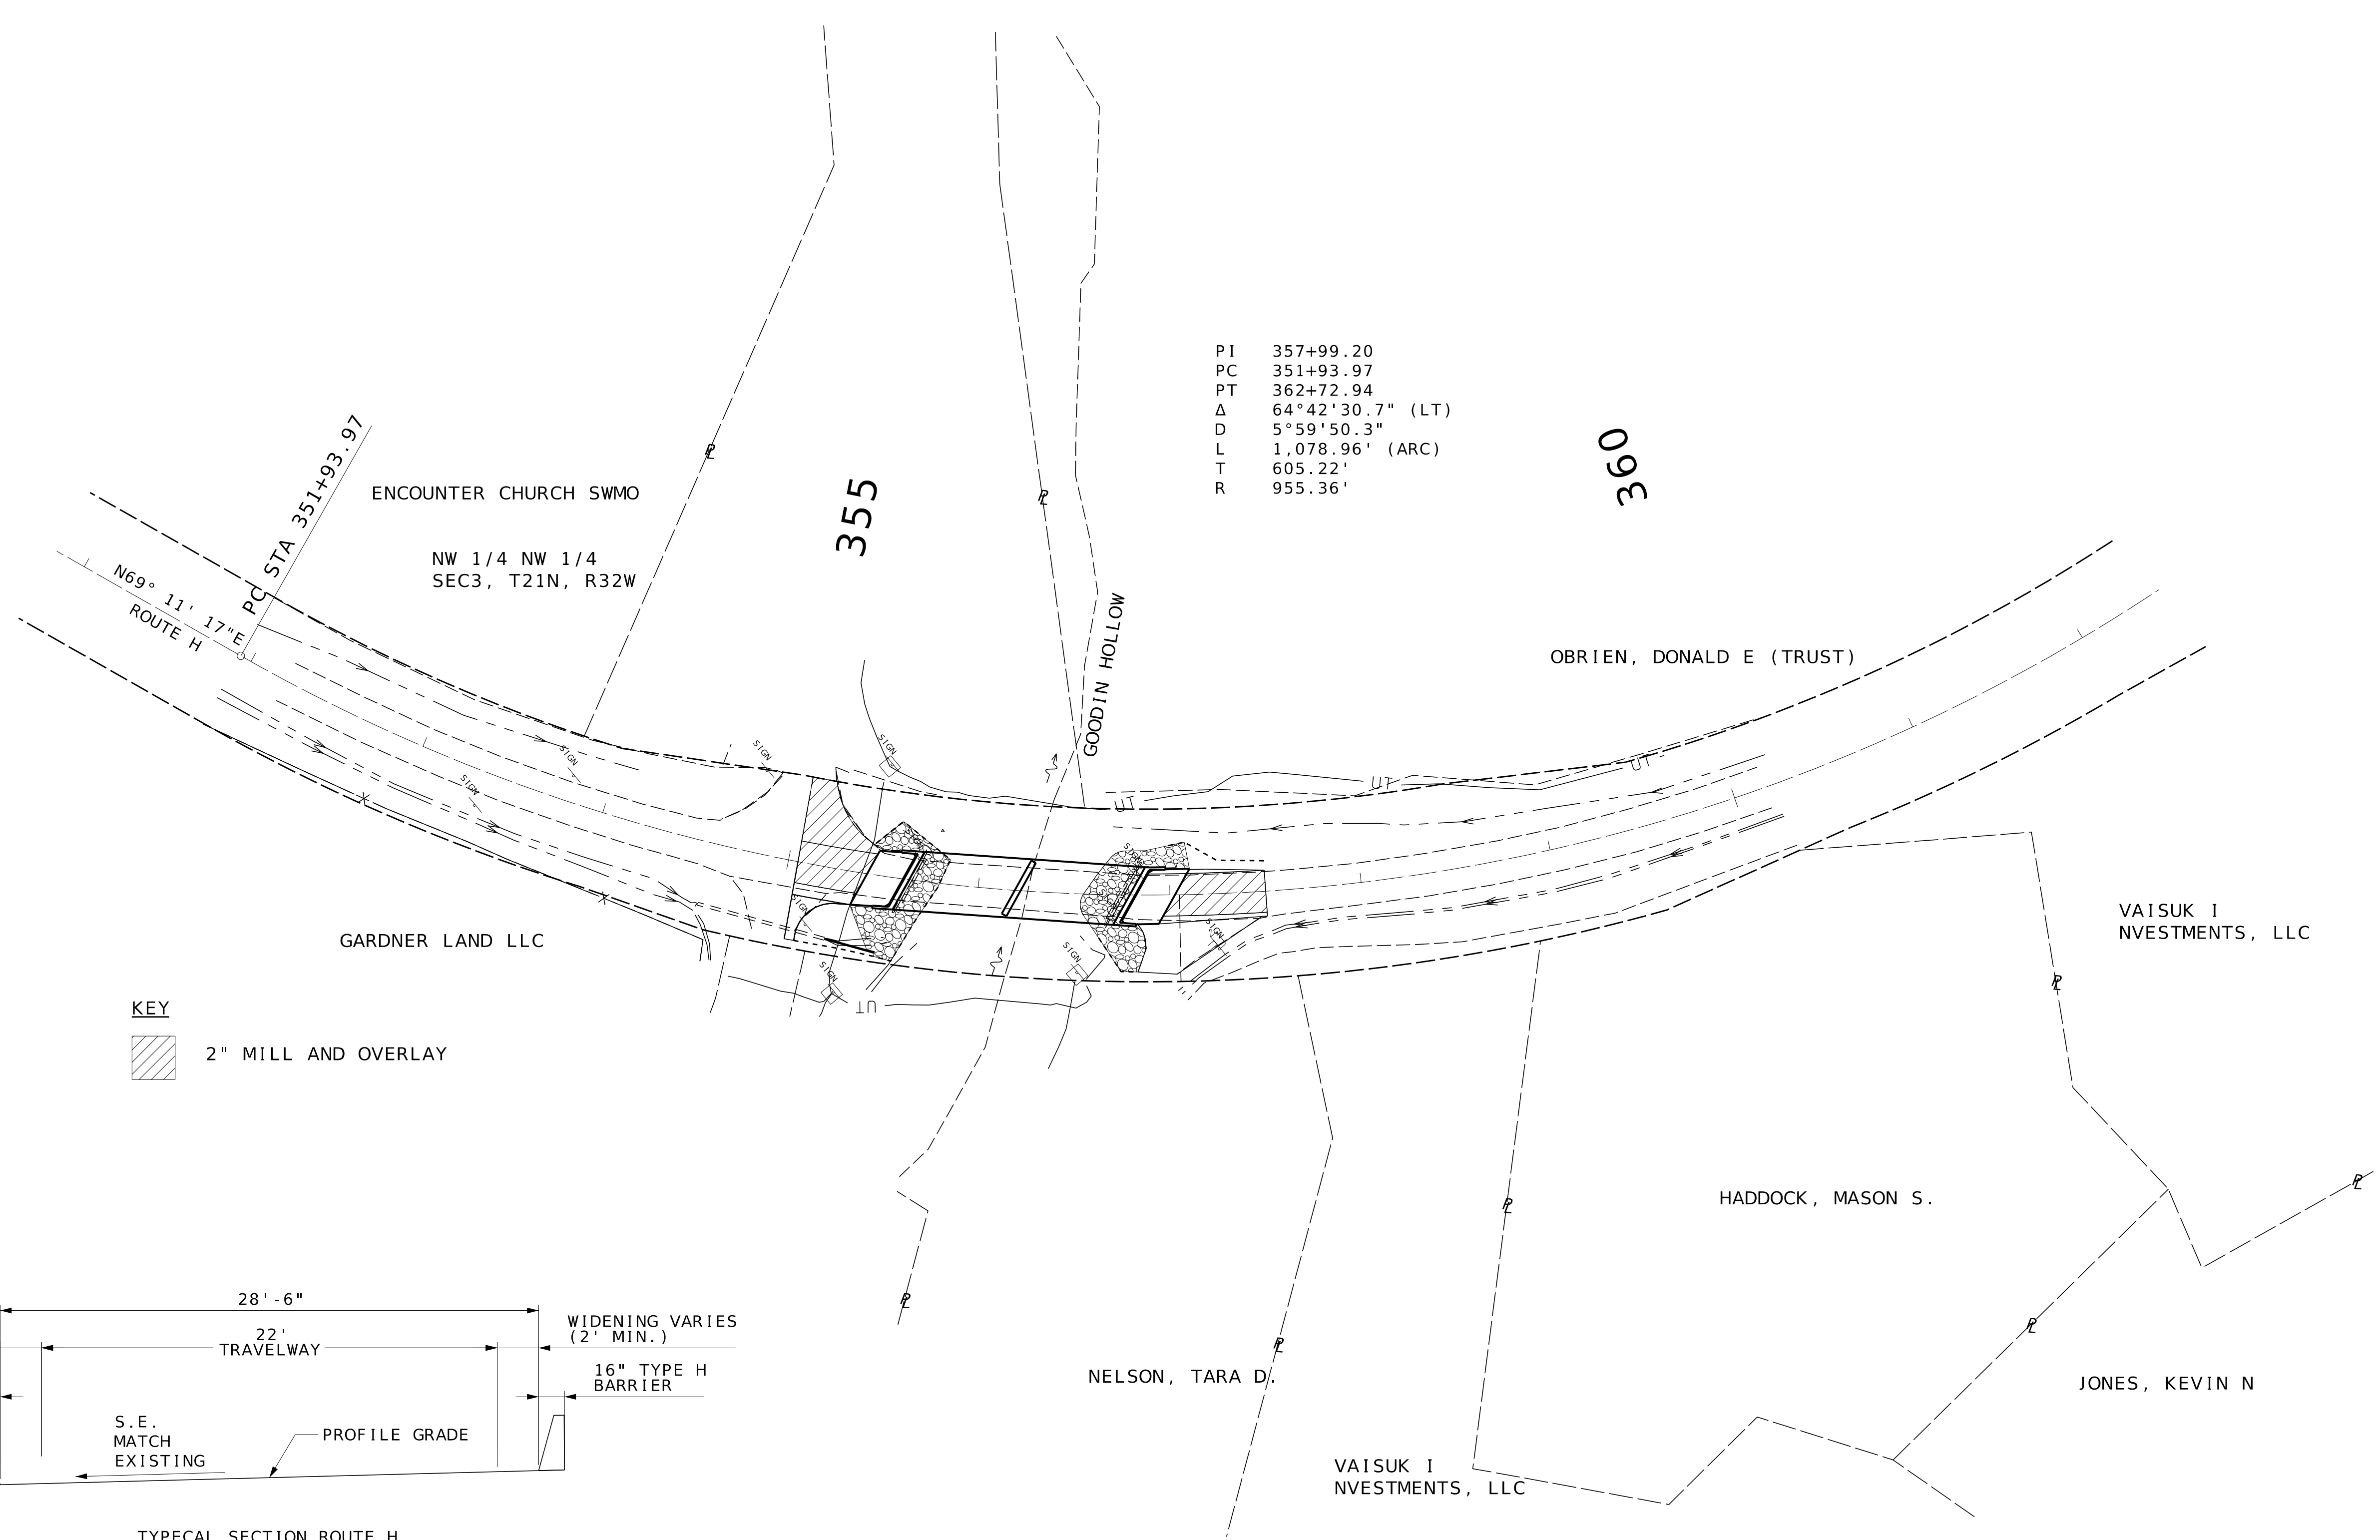

PI 357+99.20
PC 351+93.97
PT 362+72.94
Δ 64°42'30.7" (LT)
D 5°59'50.3"
L 1,078.96' (ARC)
T 605.22'
R 955.36'

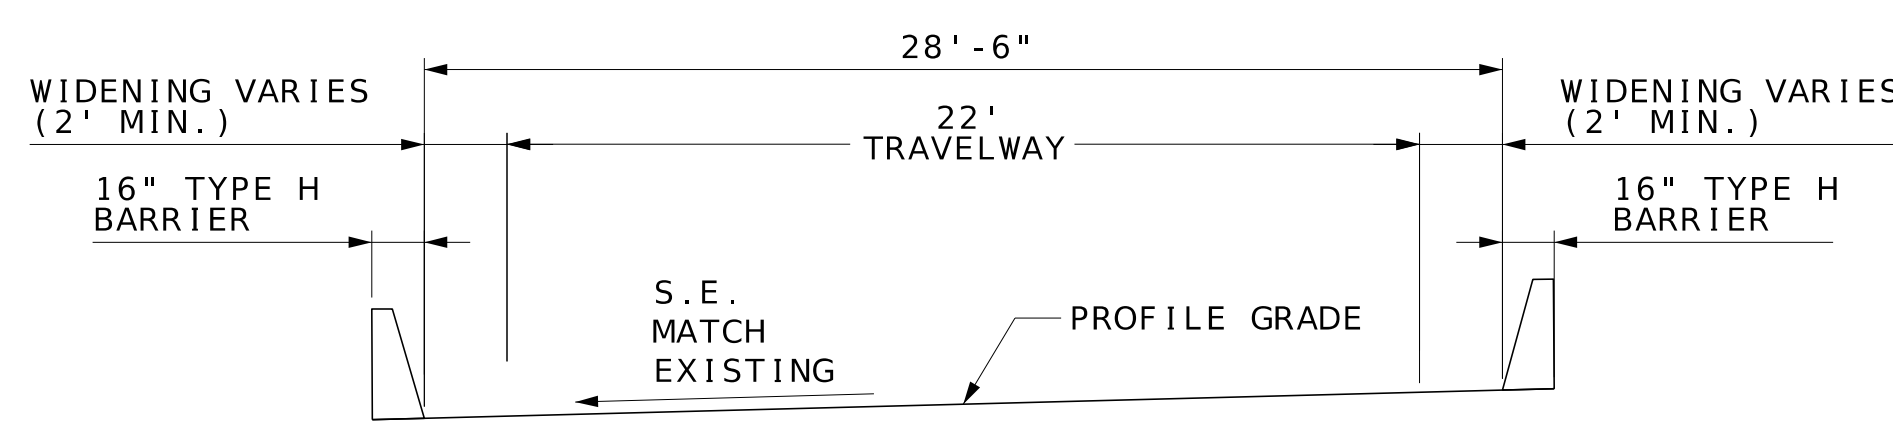

TYPICAL SECTION ROUTE H
STA. 355+60.50 - STA. 356+82.45
(PROPOSED BRIDGE)
NOT TO SCALE

PRELIMINARY
PLANS
NOT APPROVED
FOR
CONSTRUCTION

DATE PREPARED 1/6/2026	
ROUTE H	STATE MO
DISTRICT SW	SHEET NO. 1
COUNTY MCDONALD	
JOB NO. JSR0143	
CONTRACT ID.	

PROJECT NO.
BRIDGE NO.

DATE	DESCRIPTION

MISSOURI HIGHWAYS AND TRANSPORTATION
COMMISSION

MoDOT

105 WEST CAPITOL
JEFFERSON CITY, MO 65102
1-888-ASK-MODOT (1-888-275-6636)

1411 East 104th St.
Kansas City, MO 64131
Tel (816) 874-4655
Fax (816) 874-6075
www.trekkgroup.com

TREKK
DESIGN GROUP, LLC

Missouri Dept. of
Transportation
Authority 202610300

IF A SEAL IS PRESENT ON THIS SHEET IT HAS BEEN ELECTRONICALLY SEALED AND DATED.