

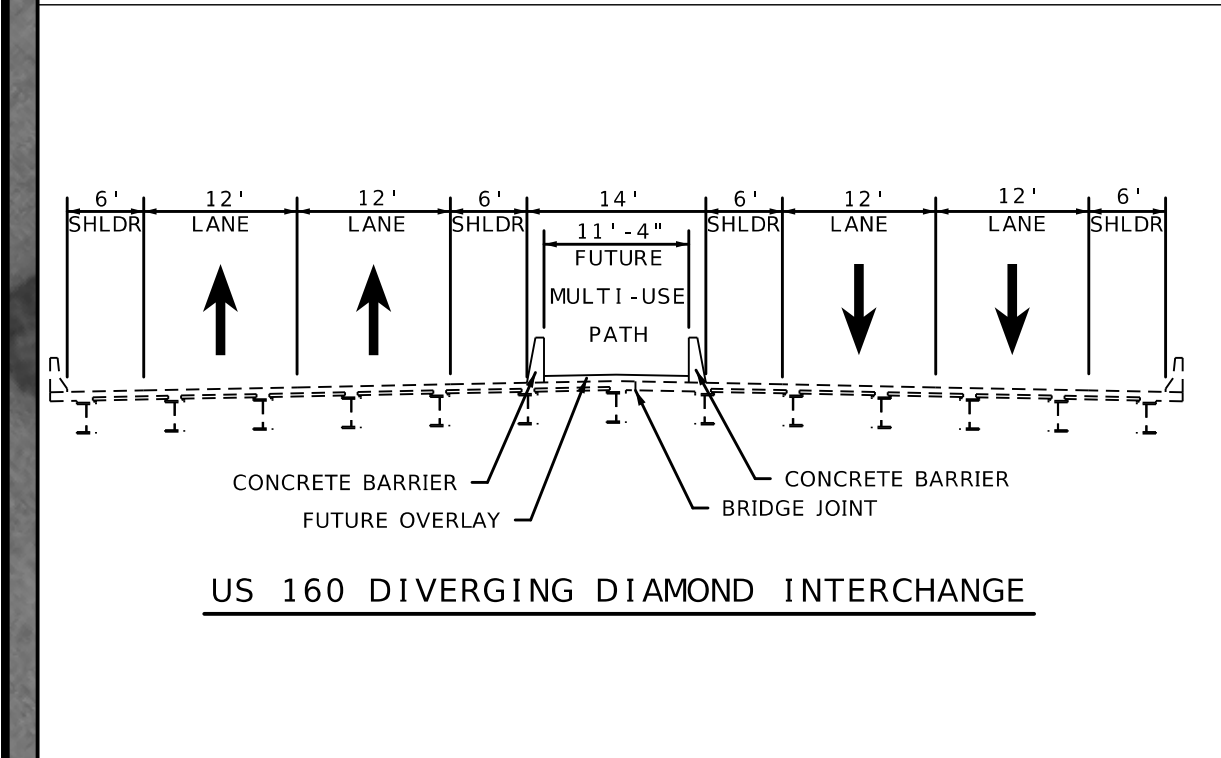


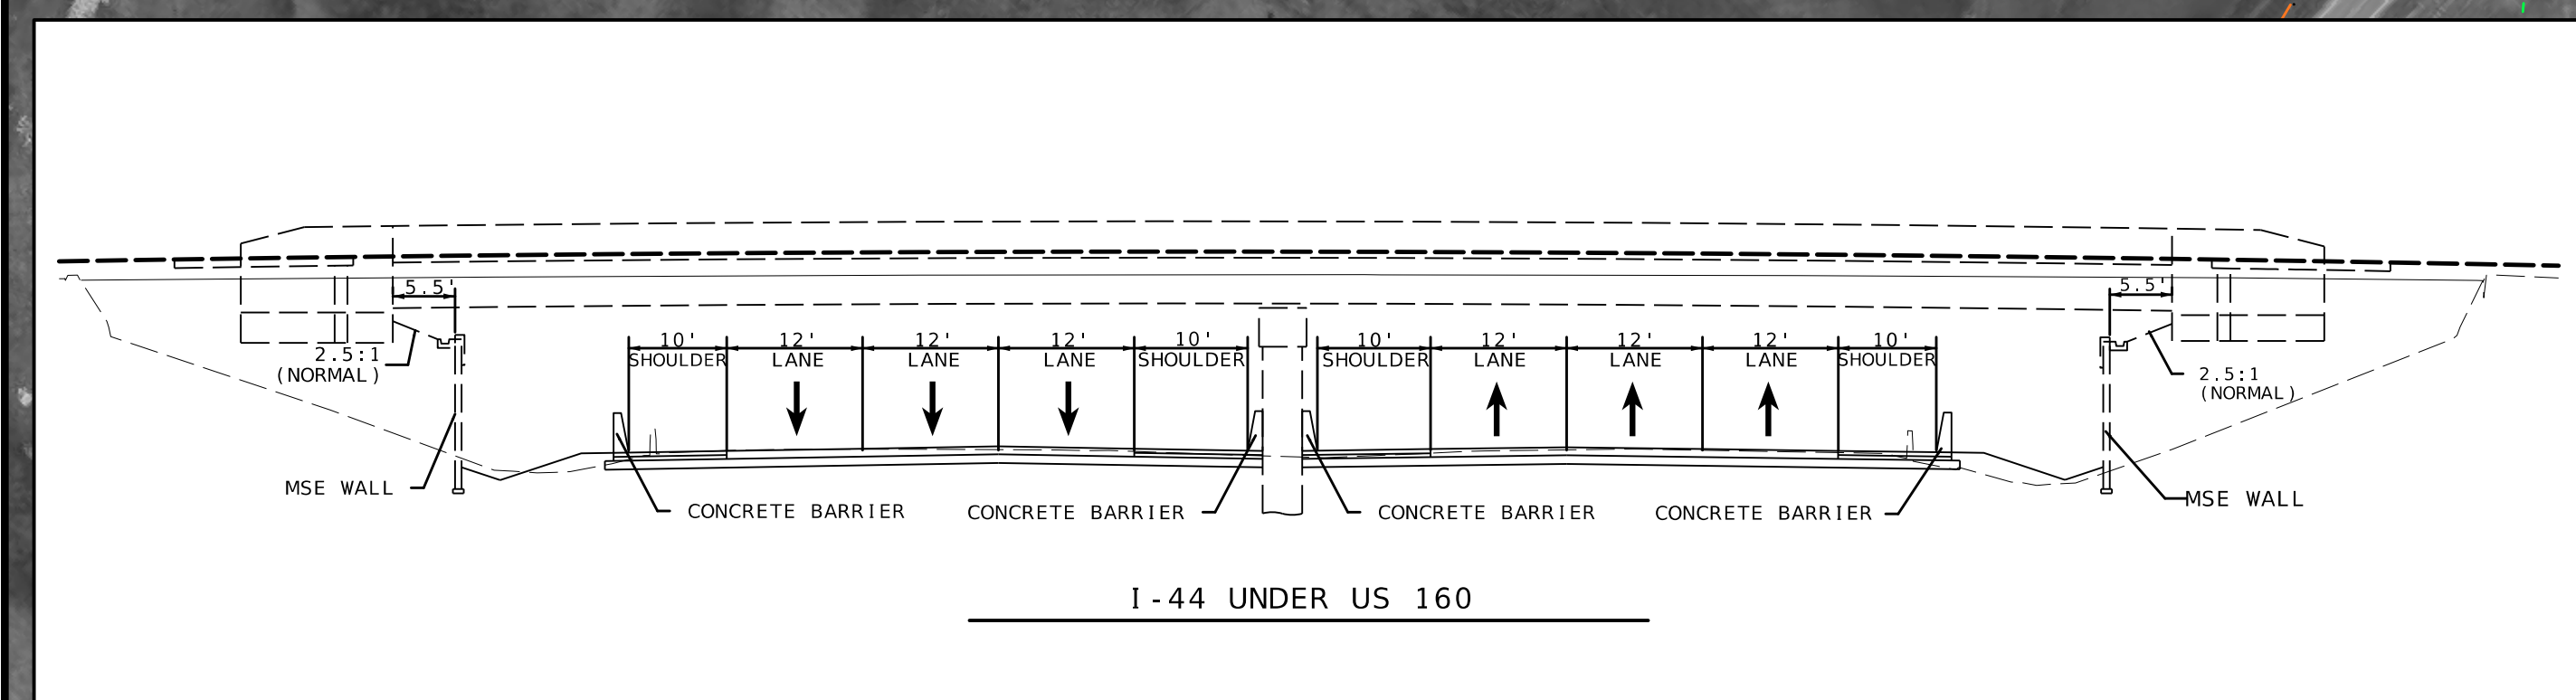

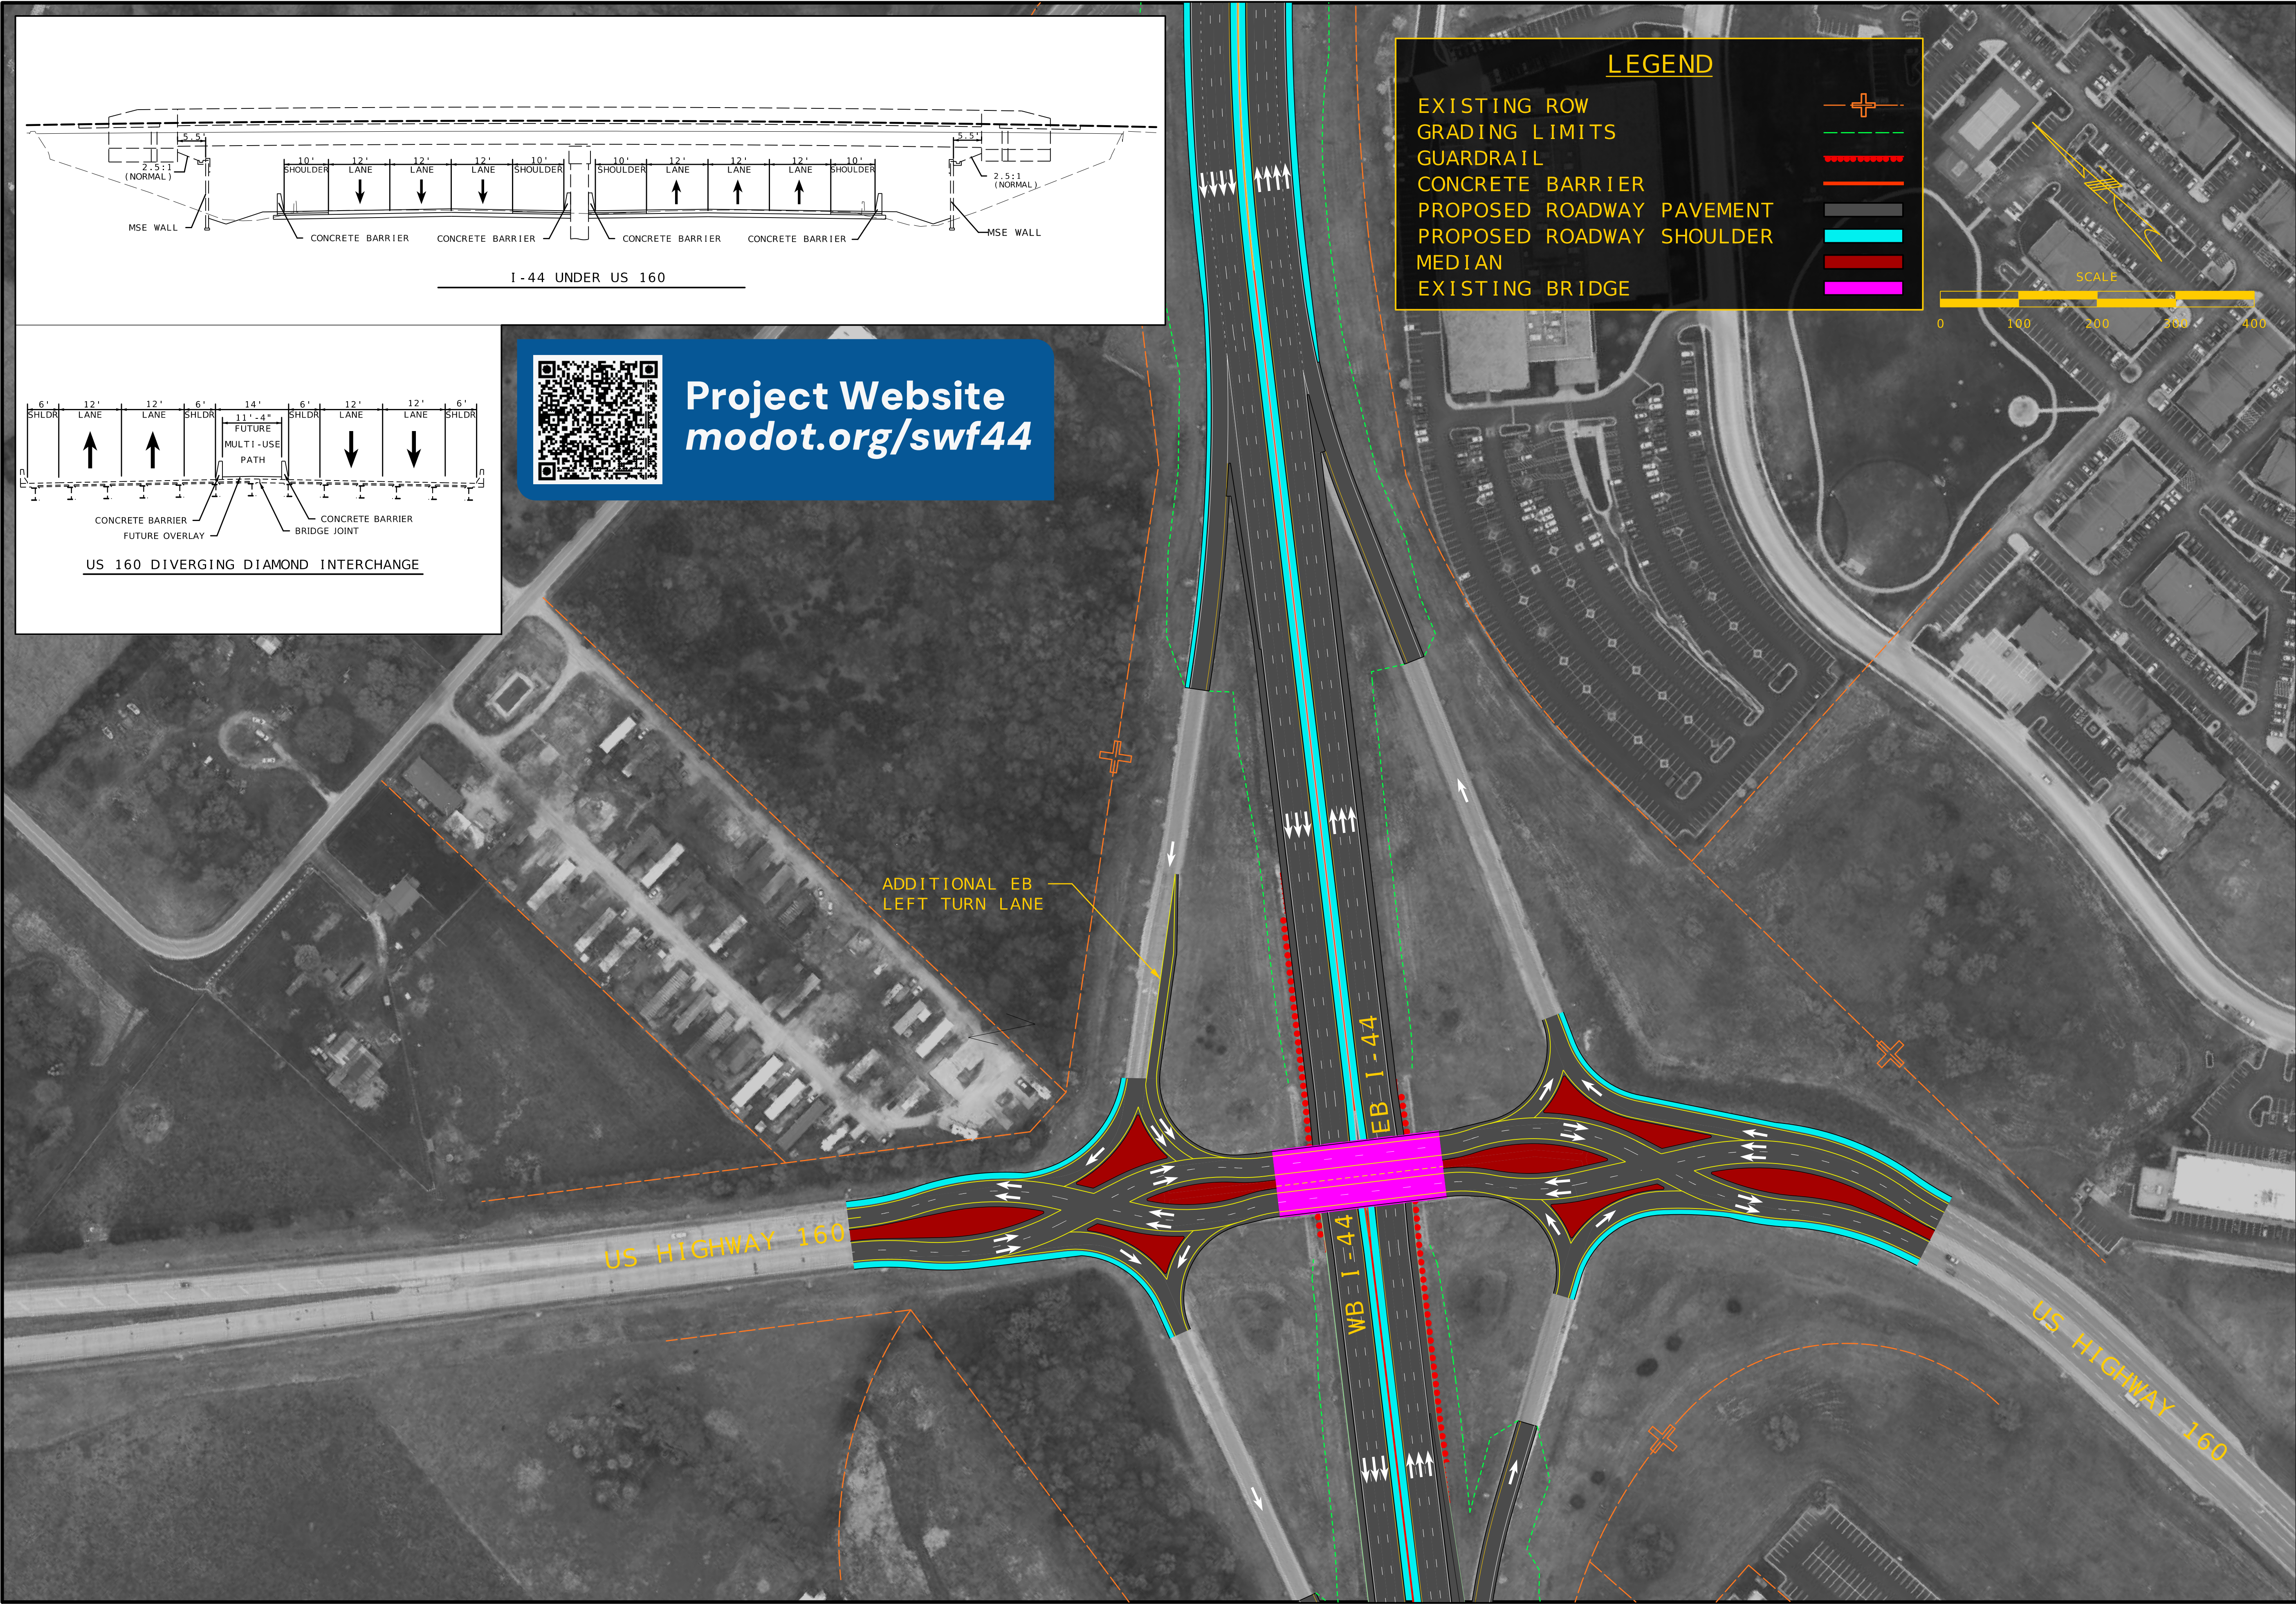

Project Website
modot.org/swf44

LEGEND

- EXISTING ROW
- GRADING LIMITS
- GUARDRAIL
- CONCRETE BARRIER
- PROPOSED ROADWAY PAVEMENT
- PROPOSED ROADWAY SHOULDER
- MEDIAN
- EXISTING BRIDGE





PRELIMINARY - NOT FOR CONSTRUCTION

DATE PREPARED
9/18/26

ROUTE
1-44

STATE
MO

DISTRICT
SW

SHEET NO.
1

COUNTY
GREENE

JOB NO.


CONTRACT ID.

PROJECT NO.

BRIDGE NO.

DATE	DESCRIPTION

MISSOURI HIGHWAYS AND TRANSPORTATION COMMISSION

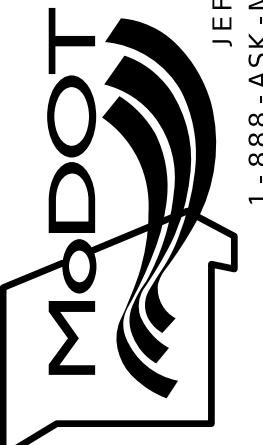

105 WEST CAPITOL
JEFFERSON CITY, MO 65102
1-888-ASK-MODOT (1-888-275-6636)

CMT

© Copyright CMT, Inc.
CRAWFORD, MURPHY & TILLY, INC.
1631 WEST EUFINDALE STREET
SPRINGFIELD, MO 65807 (417) 869-6009
ENGINEERING CORPORATION - 000631