

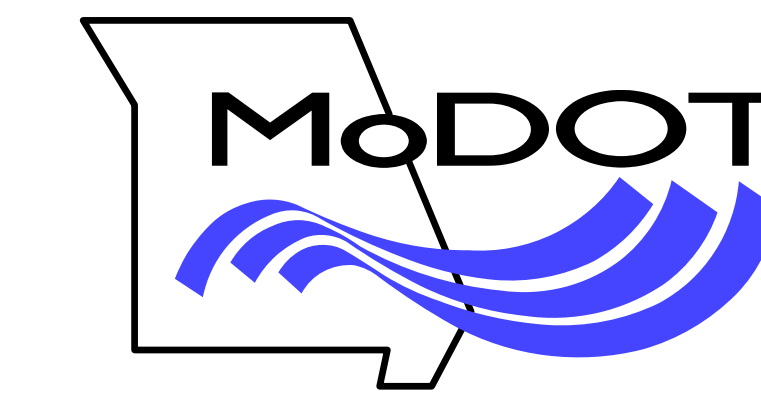
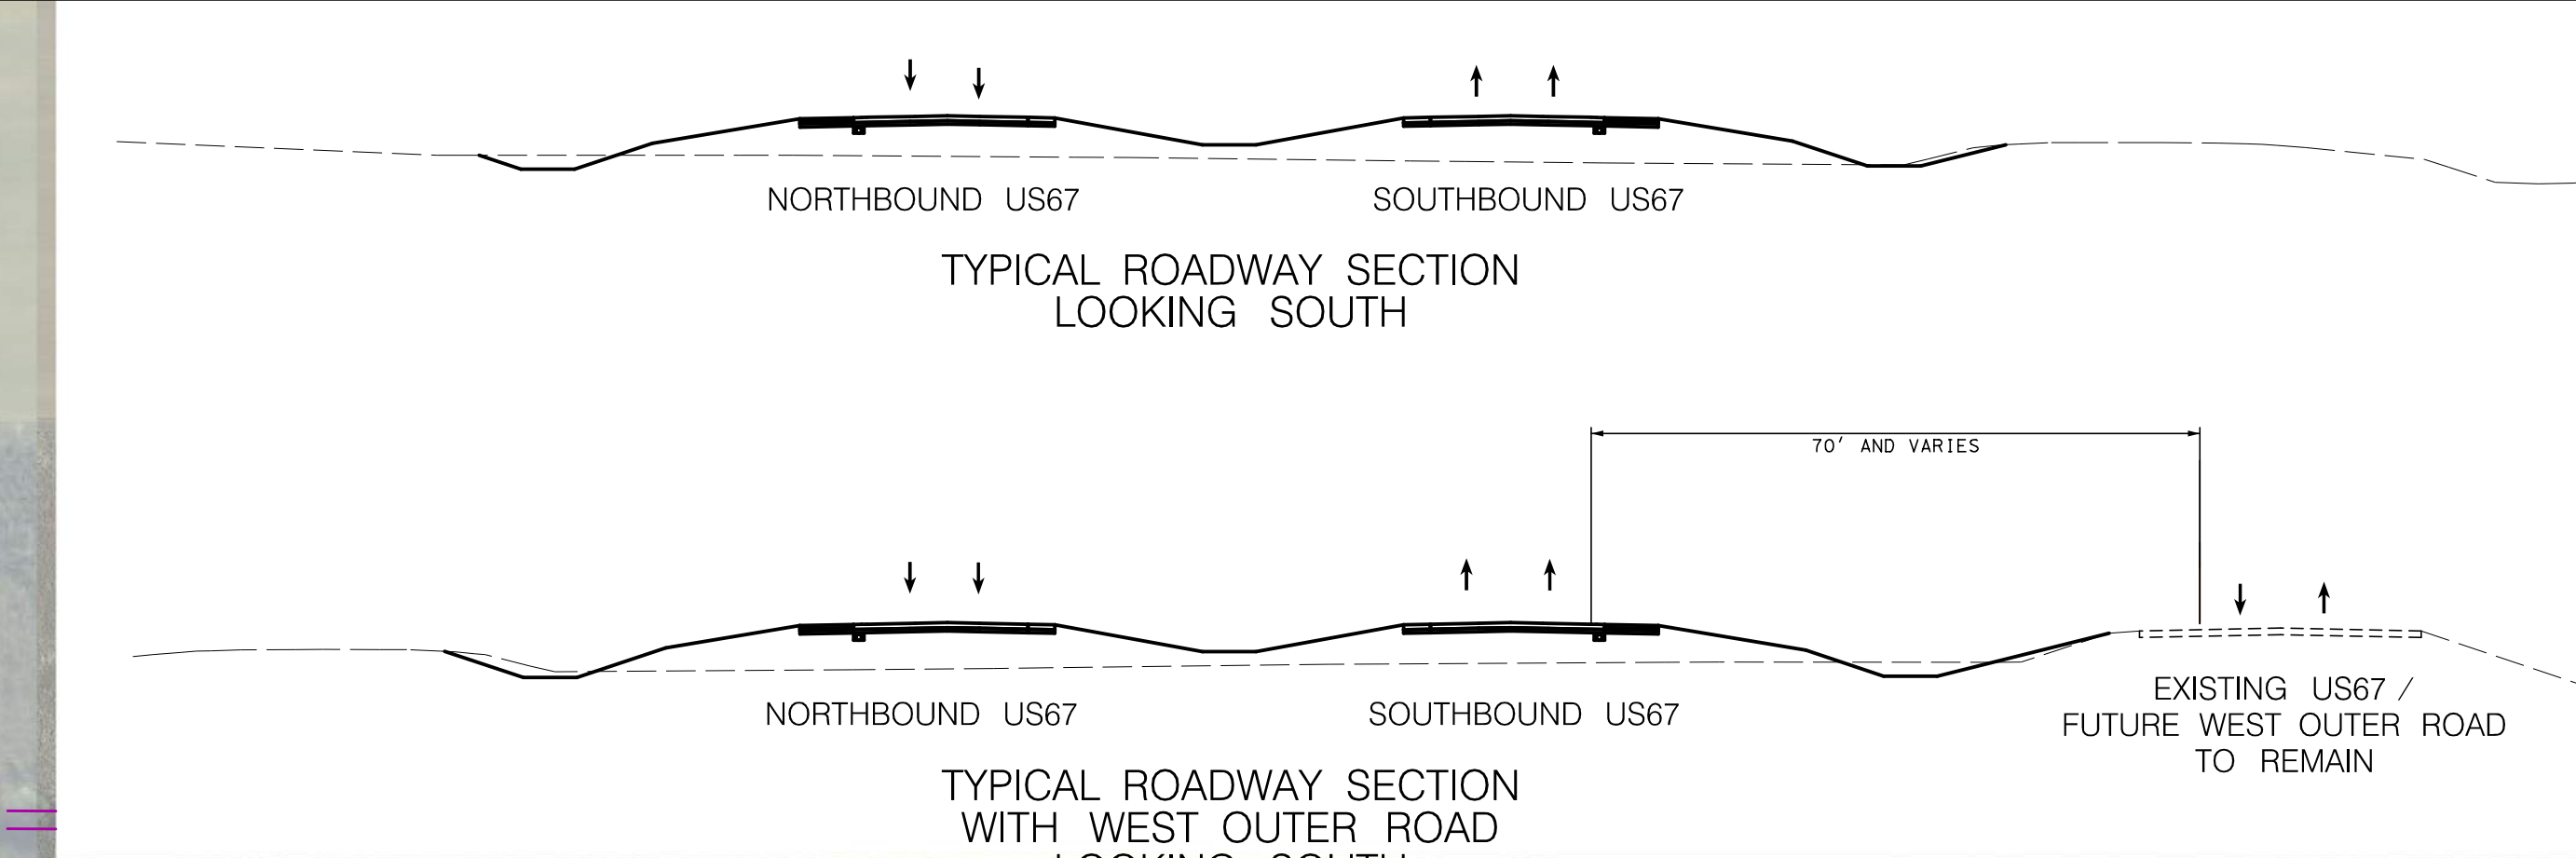


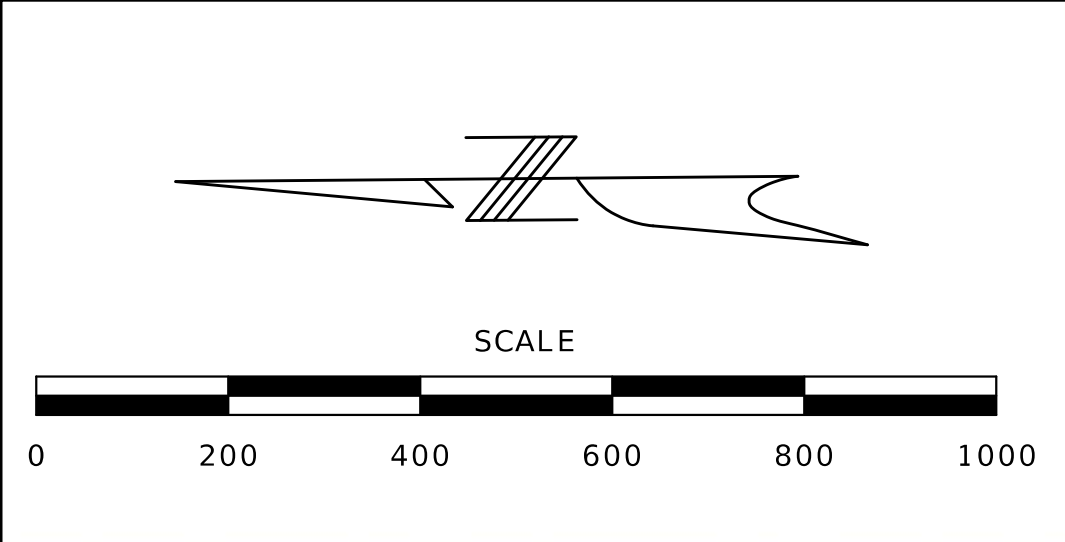

US ROUTE 67
WIDENING PROJECT
PHASE 3 & 4

 

32A	PARCEL ID 17-08-33.0-000-000-011.0 N/F DANIEL RILEY 1034/1667	40	PARCEL ID 25-02-04.0-000-000-005.0 N/F JRB INVESTMENTS, LLC 1036/3782
33A	PARCEL ID 17-08-33.0-000-000-012.0 N/F JOE L. WOOLARD AND ZUNA WOOLARD 1034/3894	44	PARCEL ID 25-02-09.0-000-000-006.0 N/F JRB INVESTMENTS, LLC 1029/5865
38	PARCEL ID 25-02-04.0-000-000-003.0 N/F ANITA TRICE MARKS 574/57	46	PARCEL ID 25-02-09.0-000-000-010.02 N/F DONALD WOOLARD 1042/7196
39	PARCEL ID 25-02-04.0-000-000-004.0 N/F GARY MCCAIN 1039/3066	47	PARCEL ID 25-02-09.0-000-000-010.01 N/F MELISSA A. ROBERTSON 1033/687