

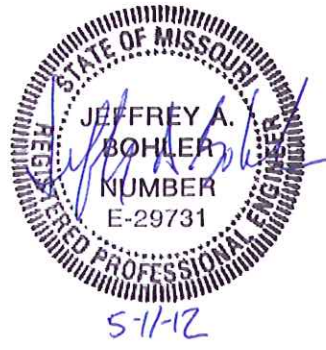


Exhibit E
Erosion Control Sheet 1 of 4
I-64 @ Hampton - West Side

Erosion Control Legend

-  Type 1 Erosion Control Blanket
-  Type 3 Erosion Control Blanket
-  Type II Ditch Check
-  Silt Fence


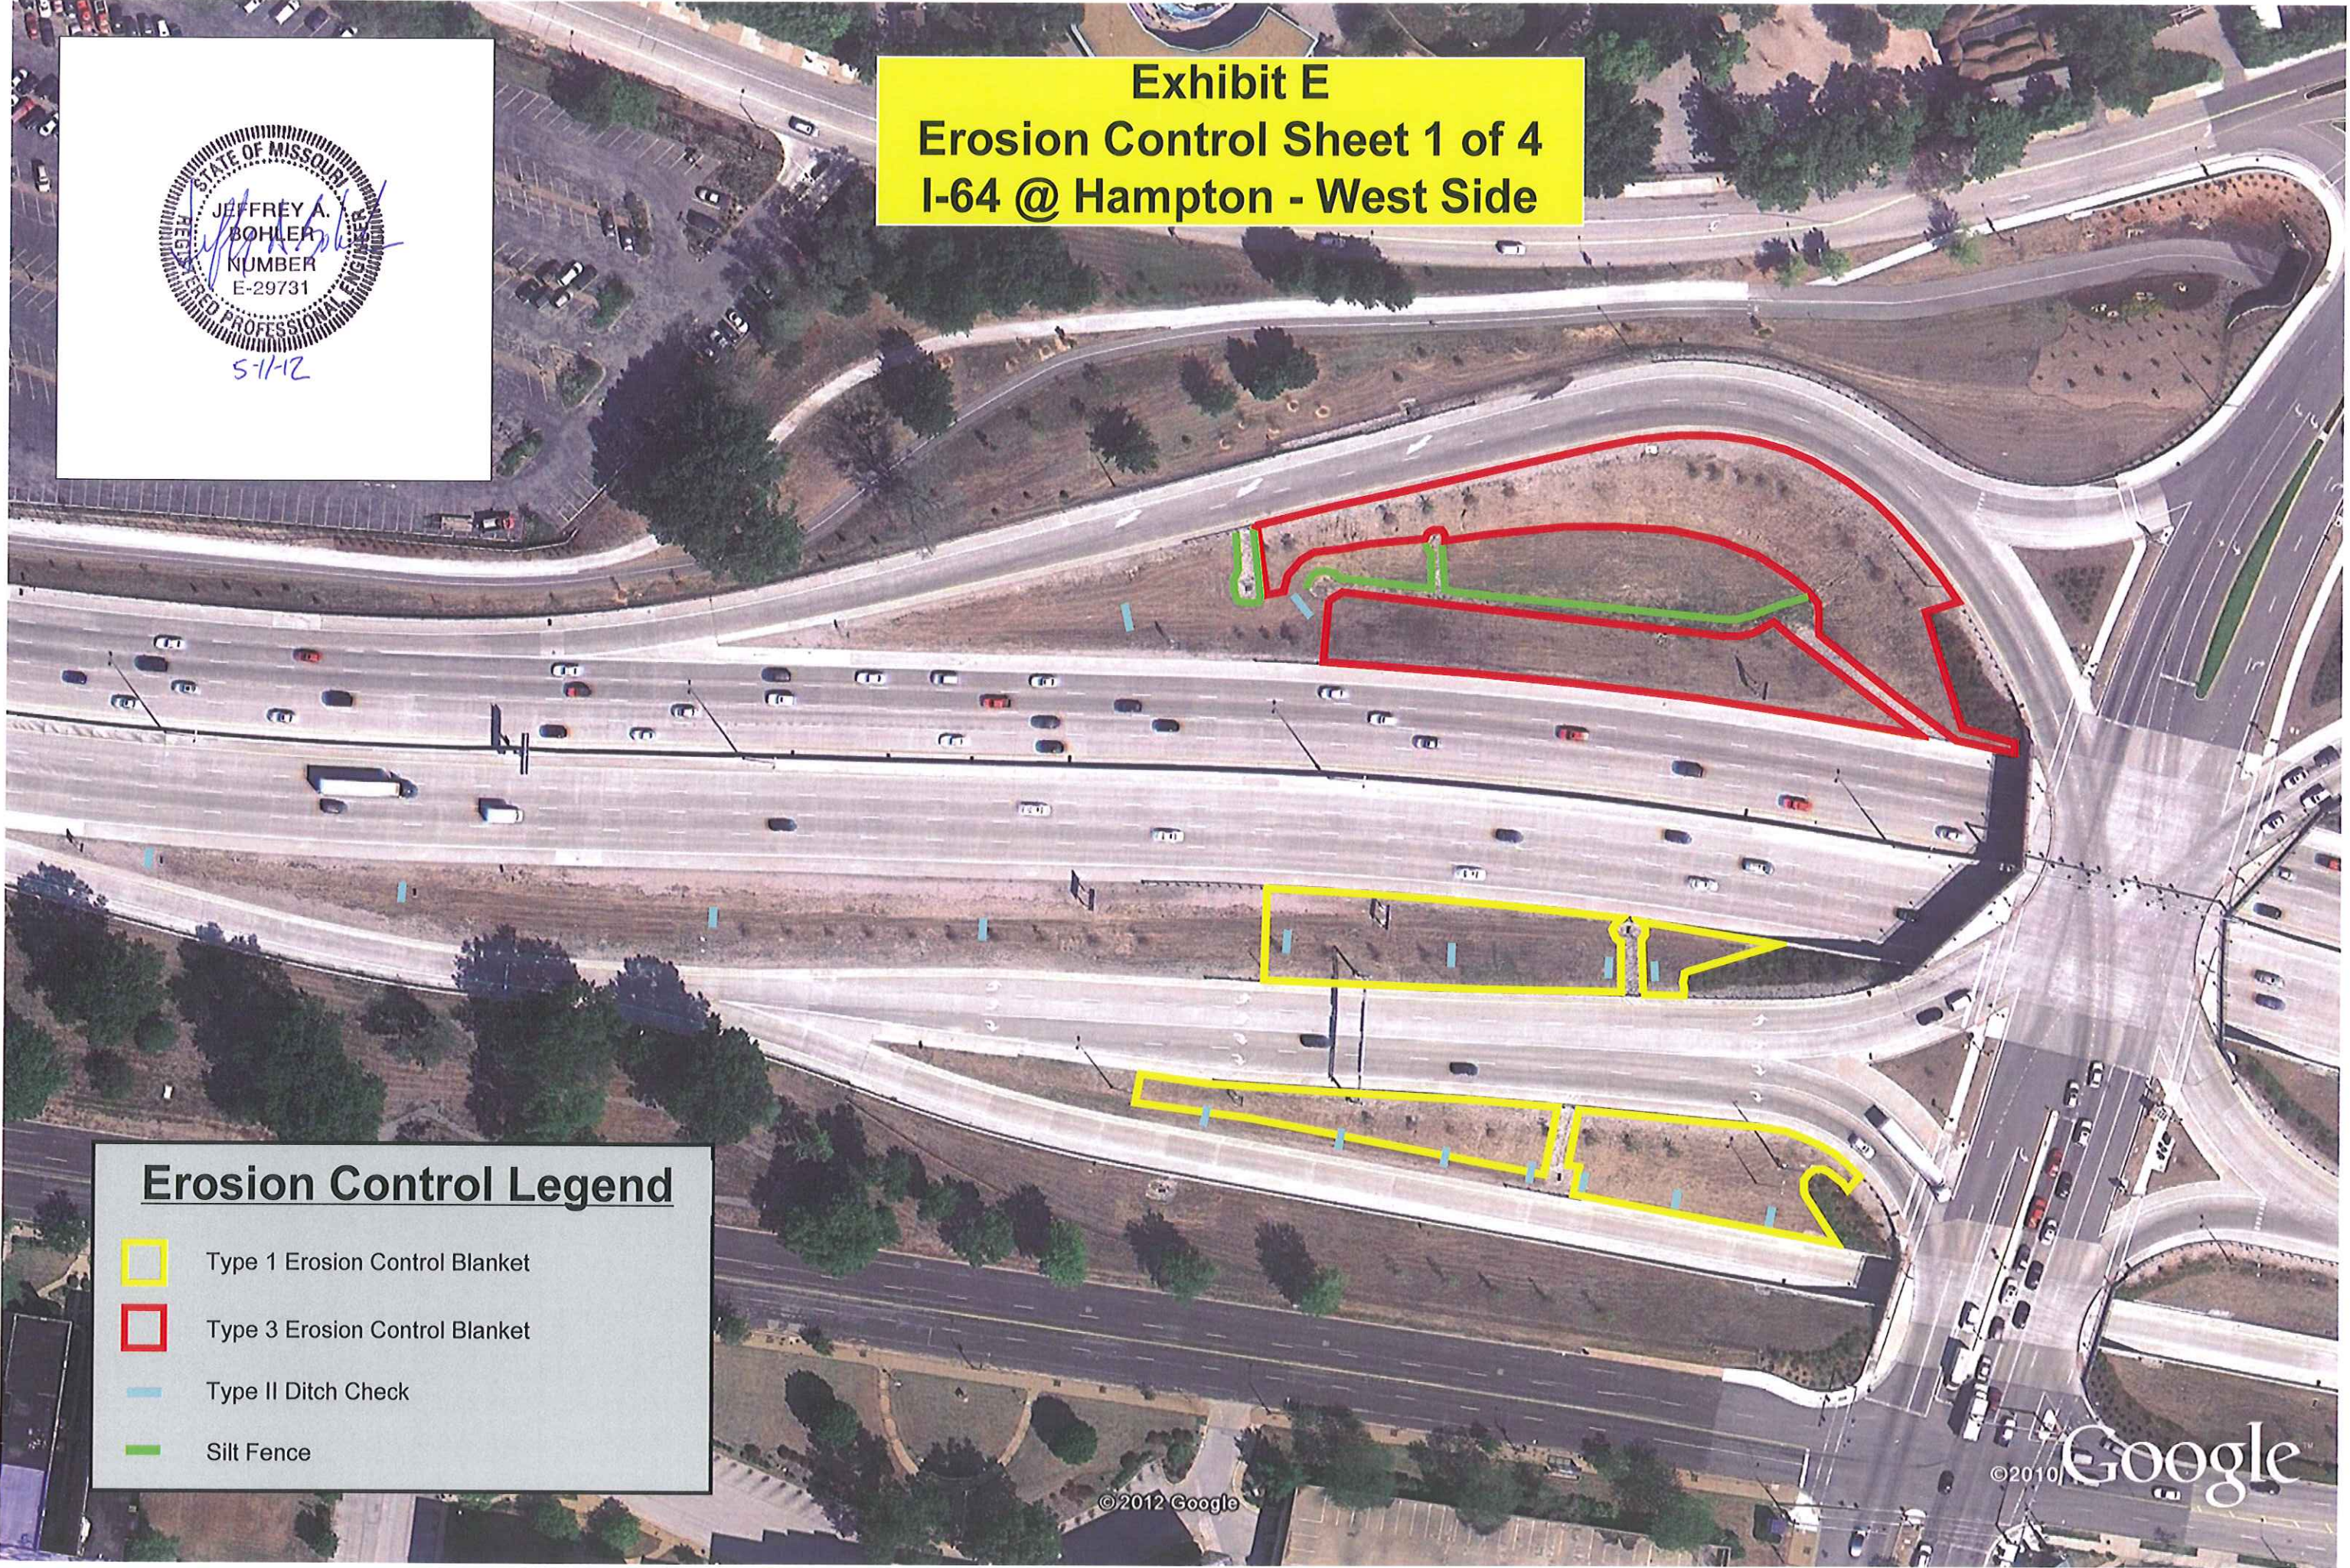


Exhibit E
Erosion Control Sheet 2 of 4
I-64 @ Hampton - East Side

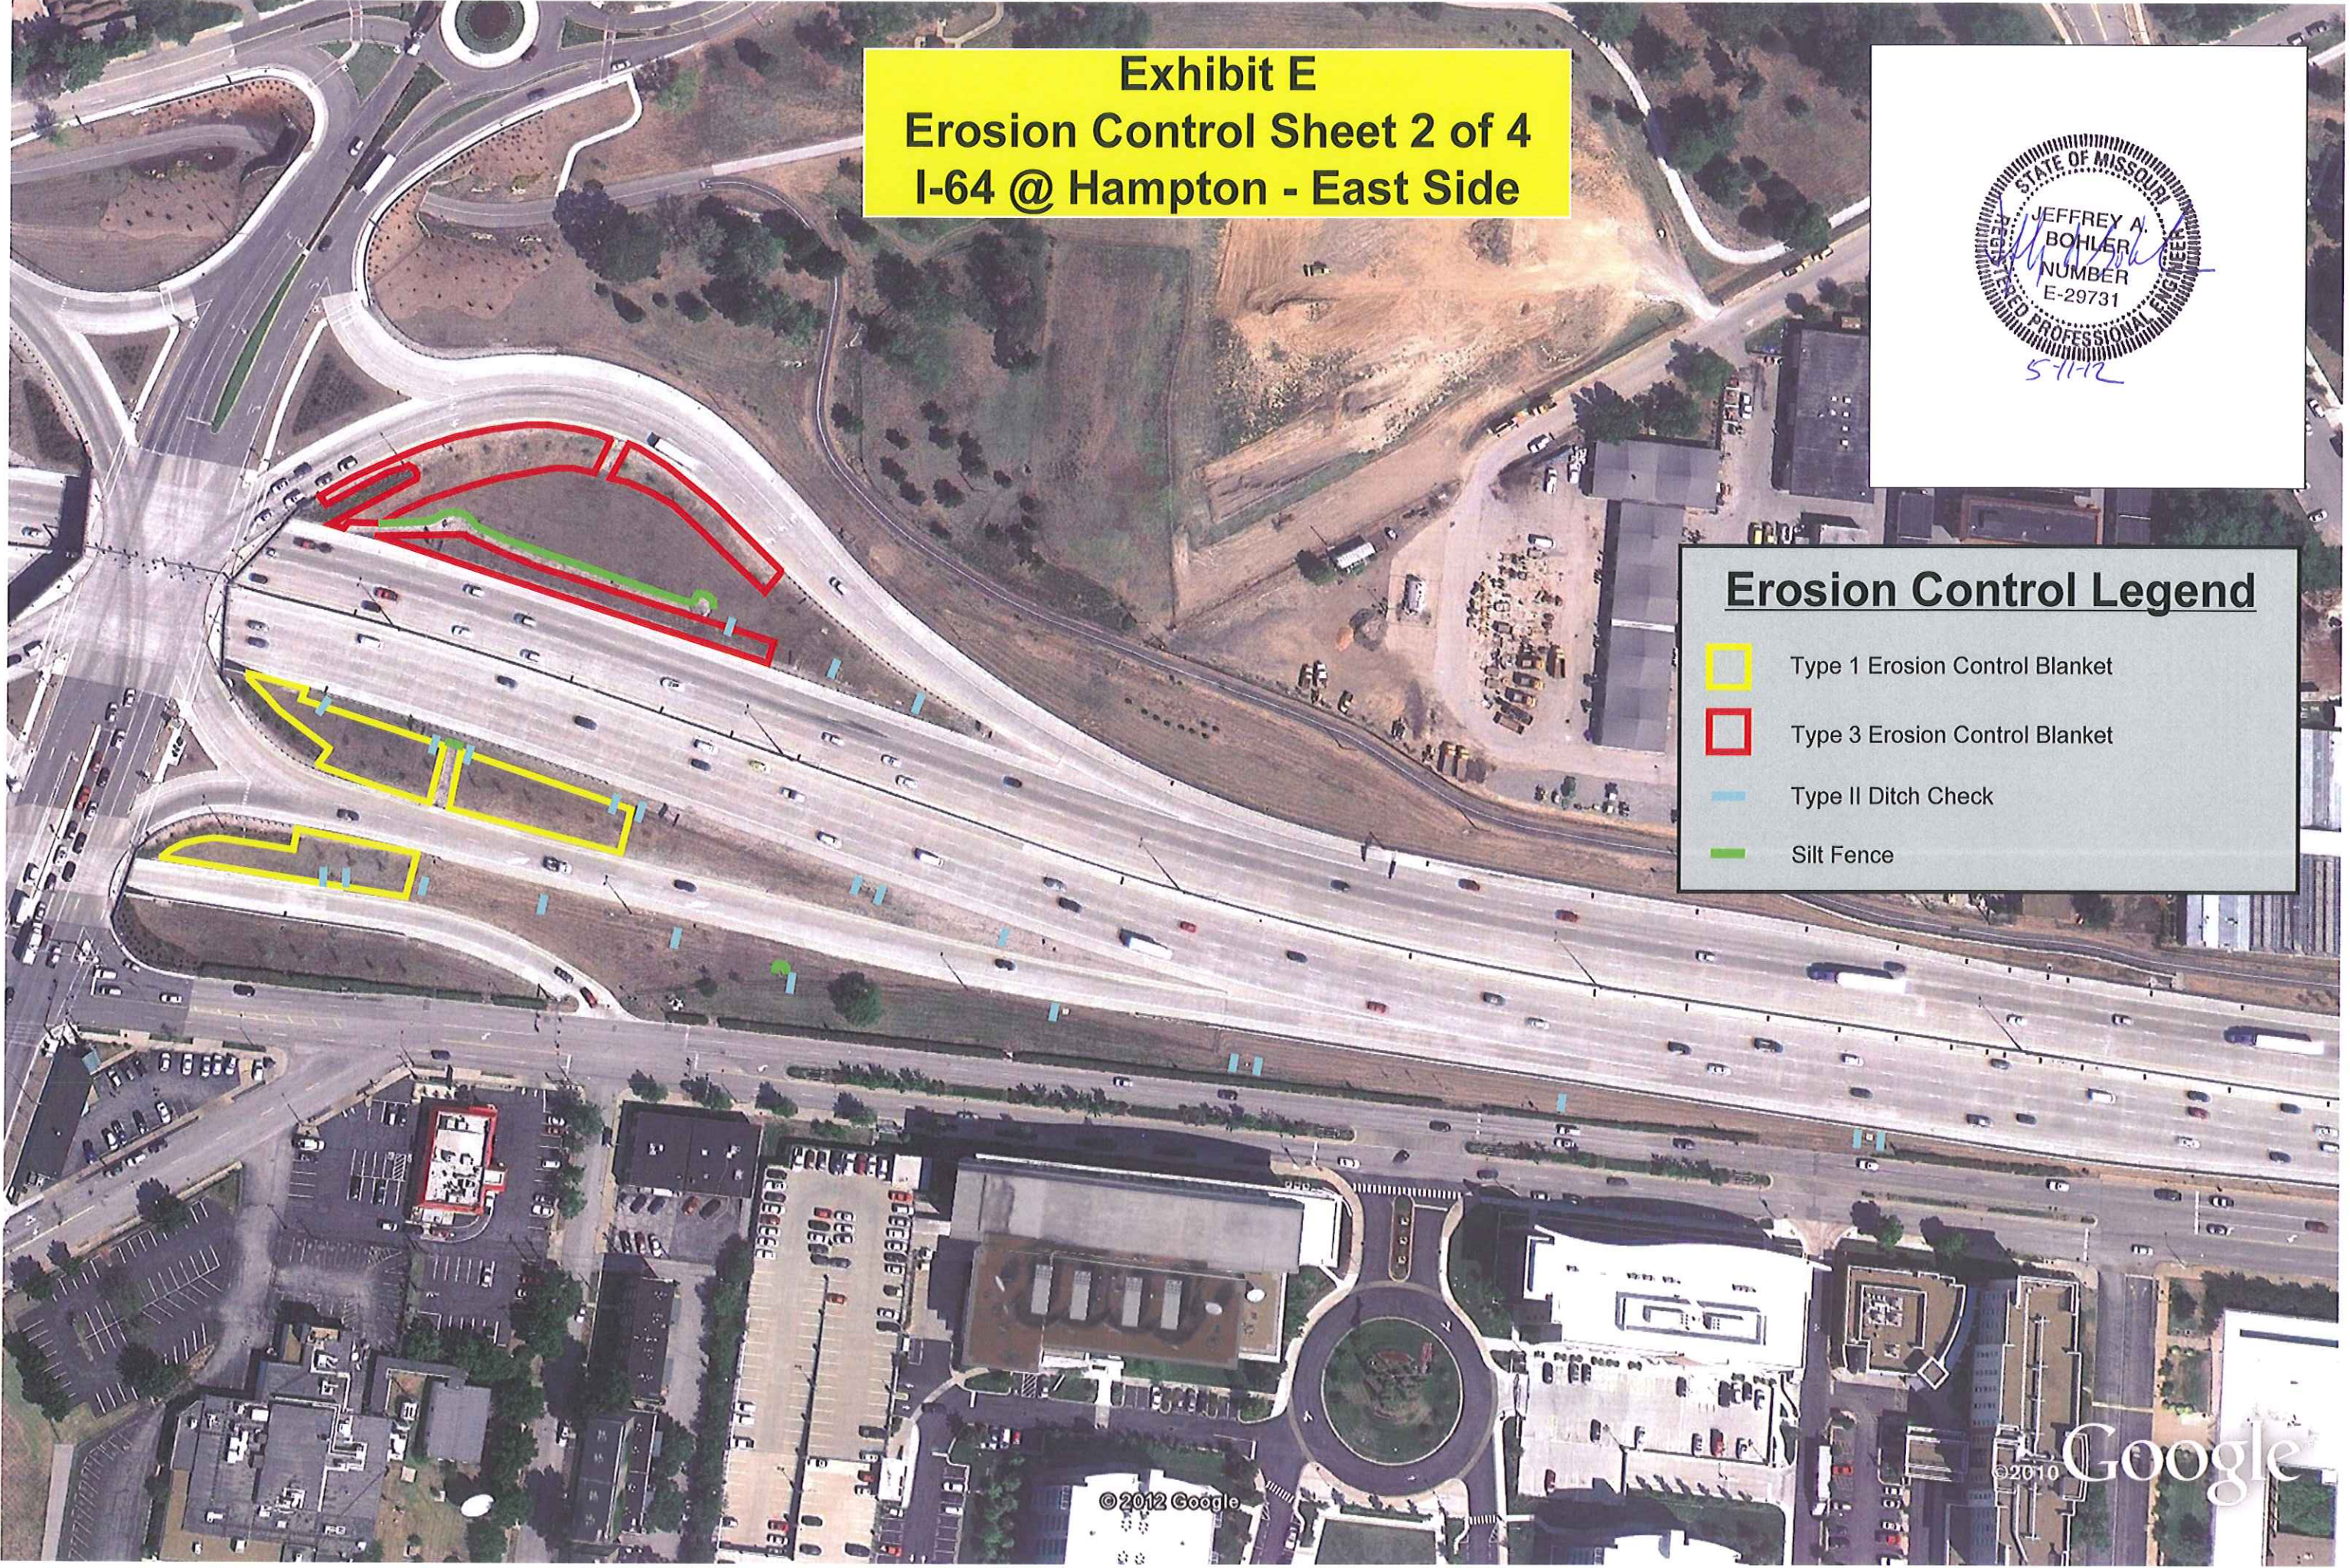

Erosion Control Legend

-  Type 1 Erosion Control Blanket
-  Type 3 Erosion Control Blanket
-  Type II Ditch Check
-  Silt Fence



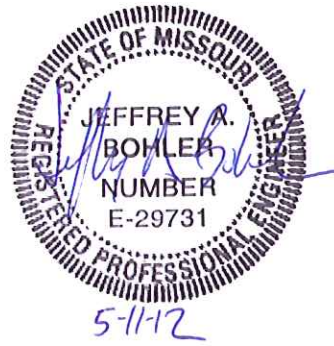


Exhibit E

Erosion Control Sheet 3 of 4


I-64 @ McCausland - West Side

Erosion Control Legend

-  Type 1 Erosion Control Blanket
-  Type 3 Erosion Control Blanket
-  Type II Ditch Check
-  Silt Fence



Exhibit E
Erosion Control Sheet 4 of 4
I-64 @ McCausland - East Side

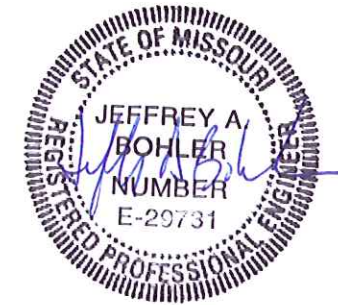

5-11-12

Erosion Control Legend

-  Type 1 Erosion Control Blanket
-  Type 3 Erosion Control Blanket
-  Type II Ditch Check
-  Silt Fence