

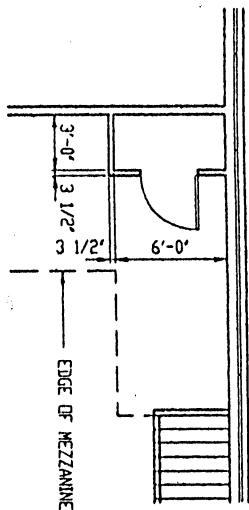


FESTUS PROJECT OFFICE

By - Gene Winch
June 19, 2007

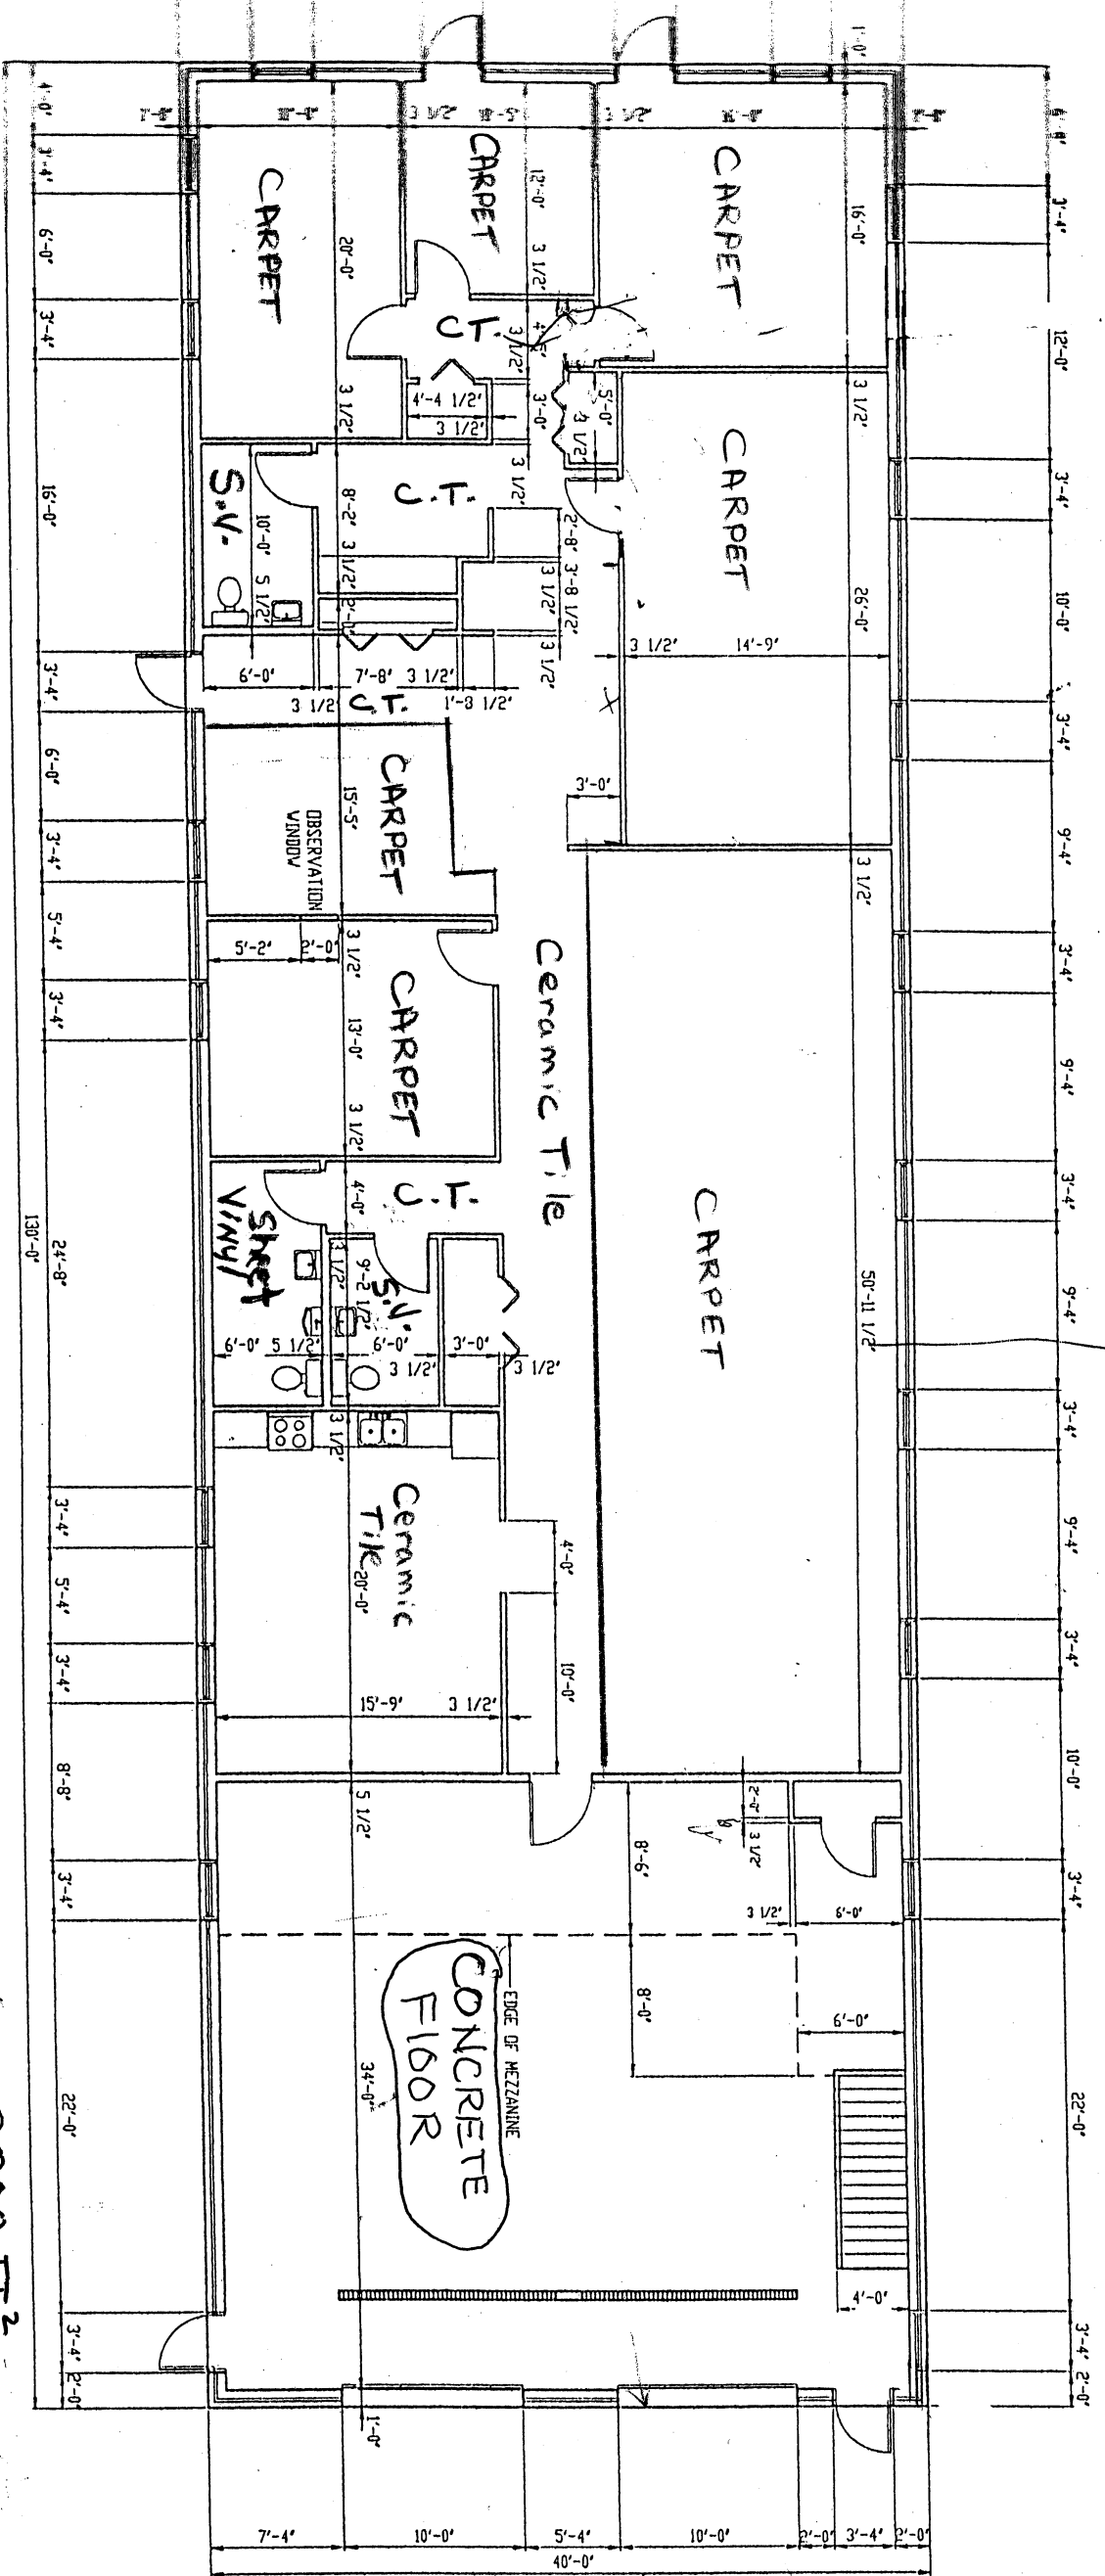

COMMUNICATION CLOSET (BUILD ON MEZZANINE)
3/32" = 1'-0"

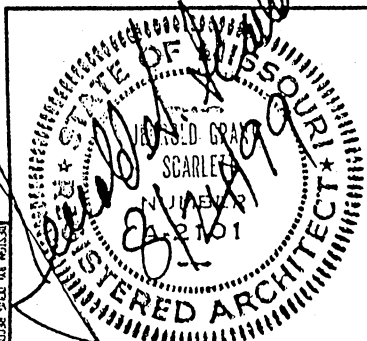

DIMENSIONAL FLOOR PLAN
3/32" = 1'-0"



OFFICE - 40' X 95' = 3800 FT²
GARAGE - 40' X 35' = 1400 FT²
TOTAL = 40' X 130' = 5200 FT²

DISTRICT - 6
PROJECT OFFICE

3595 PLASS
FESTUS, MISSOURI 63028

MISSOURI DEPARTMENT OF TRANSPORTATION

DIVISION OF GENERAL SERVICES
BUILDINGS AND GROUNDS

DIMENSIONAL FLOOR PLAN

SHEET 6 of 27