


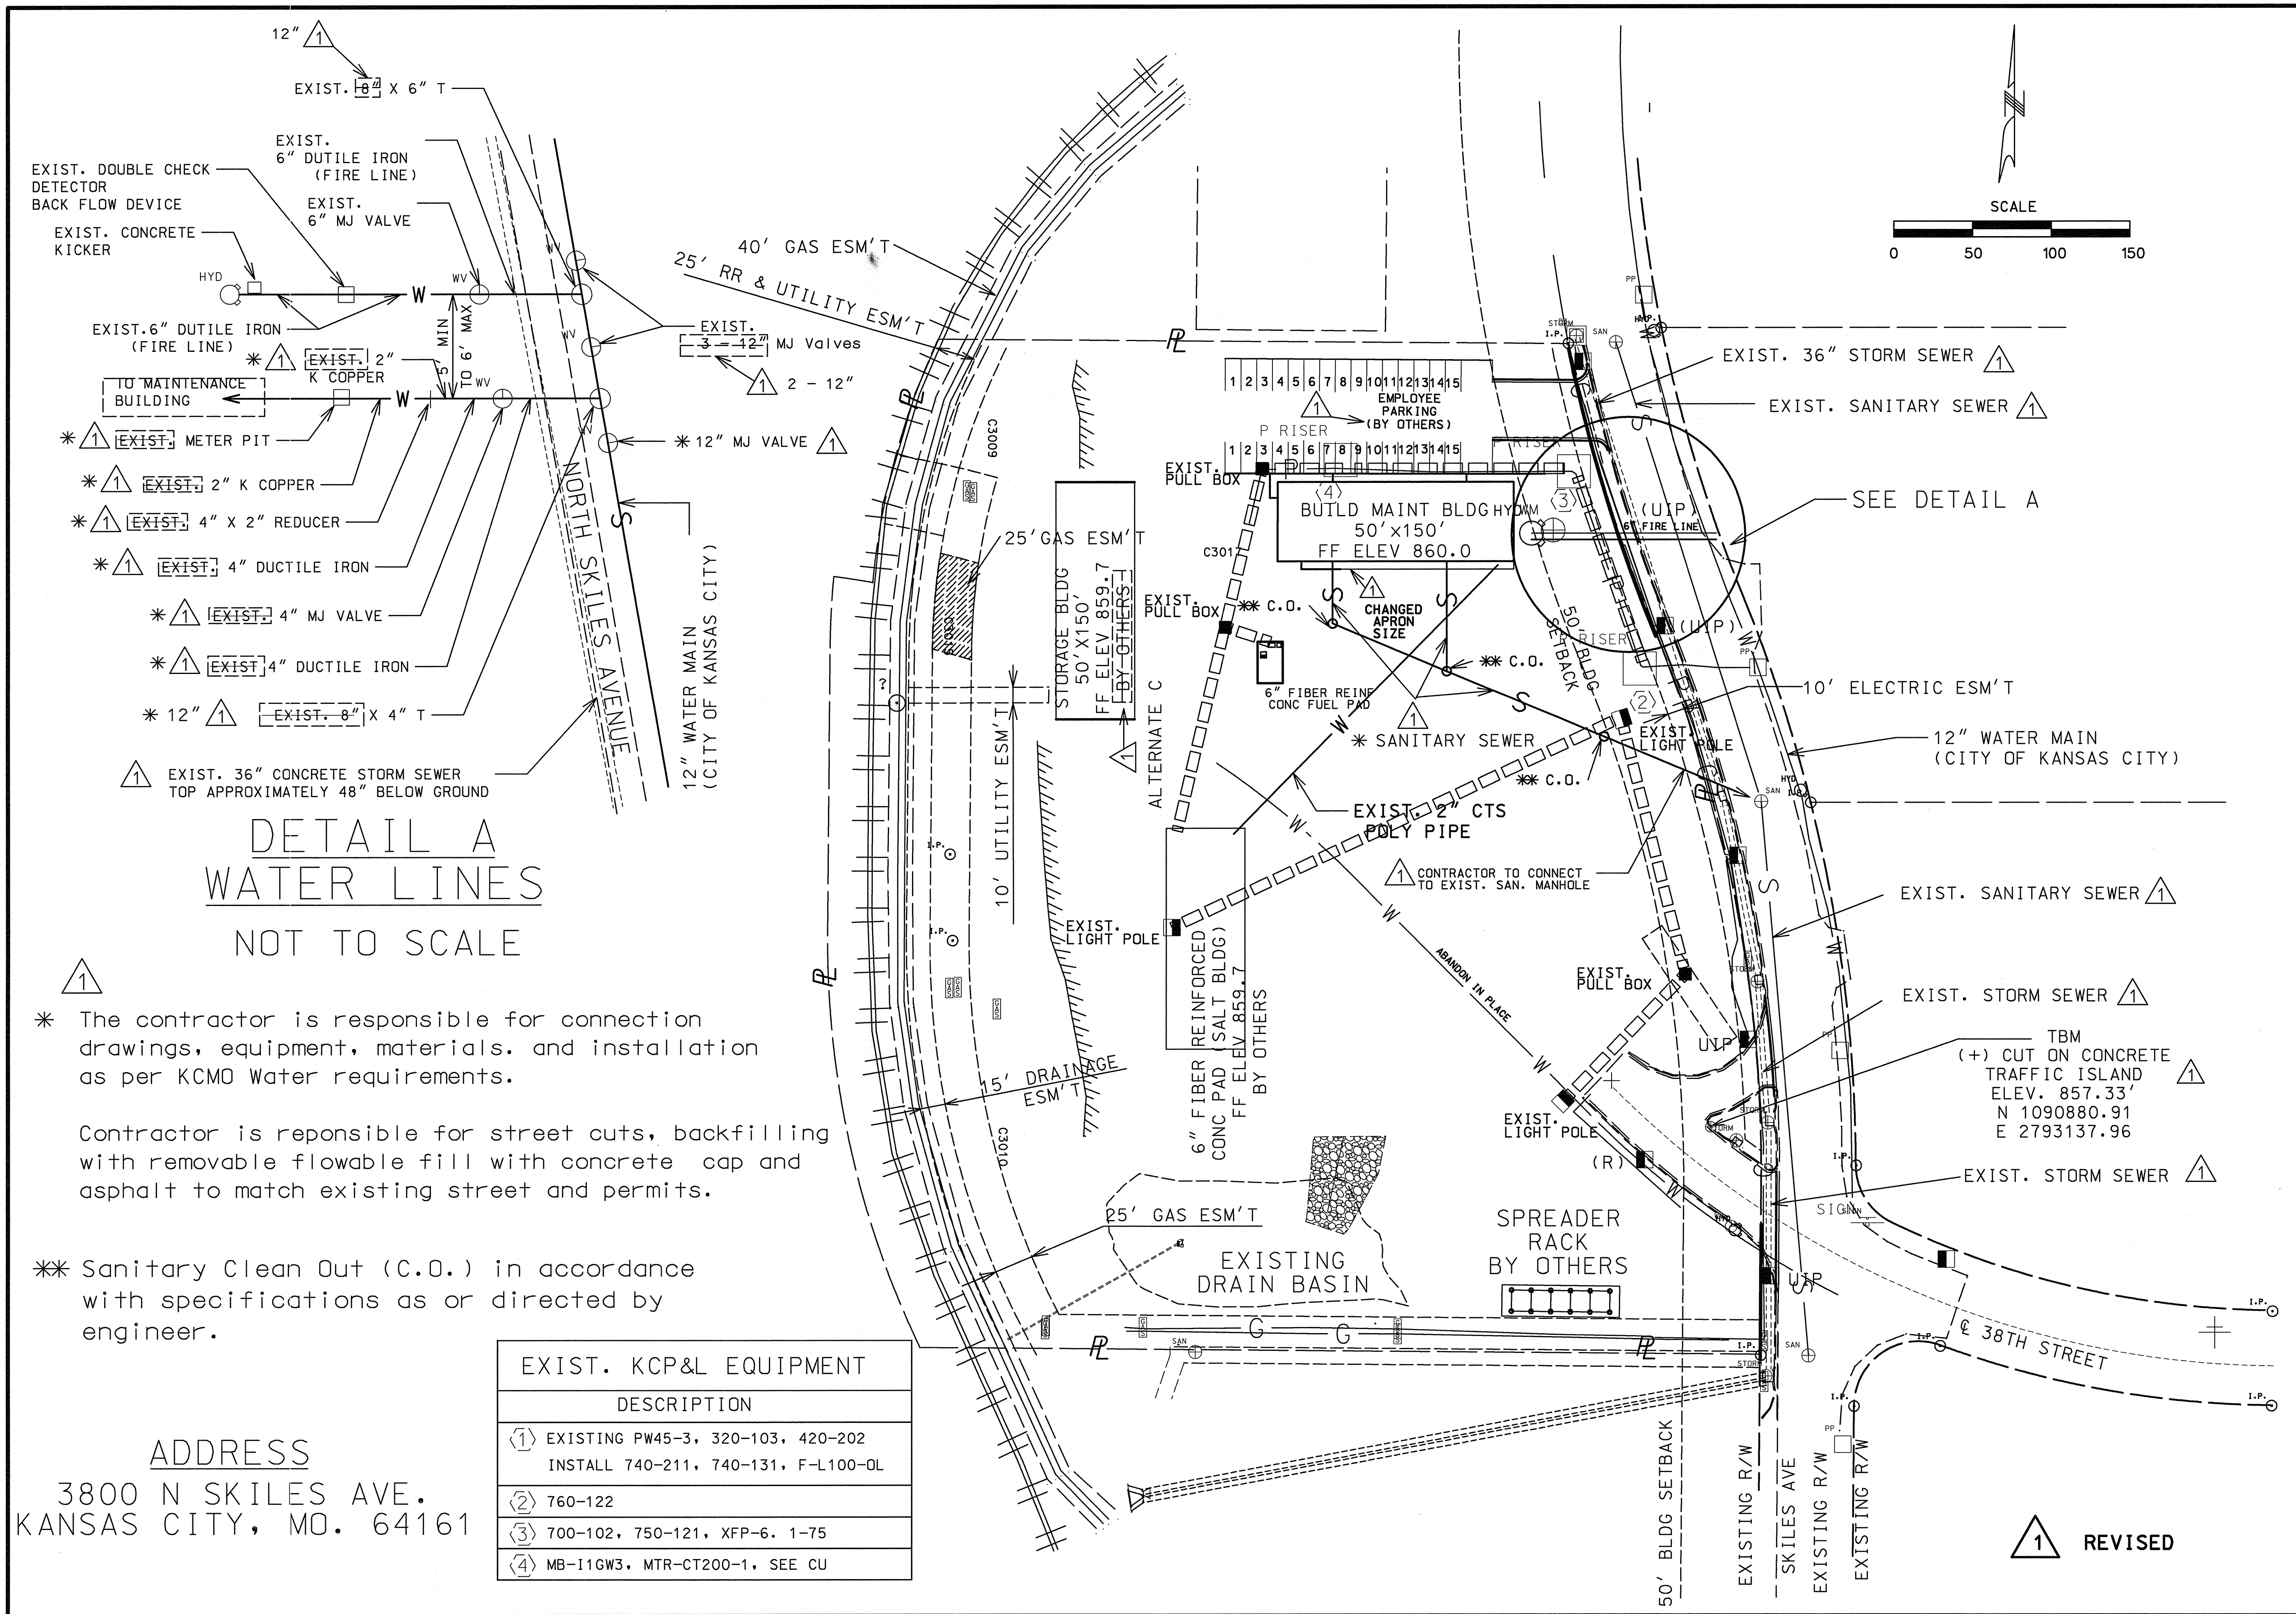


DETAIL A
WATER LINES
NOT TO SCALE

- ① The contractor is responsible for connection drawings, equipment, materials, and installation as per KCMO Water requirements.
- Contractor is responsible for street cuts, backfilling with removable flowable fill with concrete cap and asphalt to match existing street and permits.
- ** Sanitary Clean Out (C.O.) in accordance with specifications as or directed by engineer.

ADDRESS
3800 N SKILES AVE.
KANSAS CITY, MO. 64161

EXIST. KCP&L EQUIPMENT
DESCRIPTION
① EXISTING PW45-3, 320-103, 420-202 INSTALL 740-211, 740-131, F-L100-OL
② 760-122
③ 700-102, 750-121, XFP-6. 1-75
④ MB-11GW3, MTR-CT200-1, SEE CU

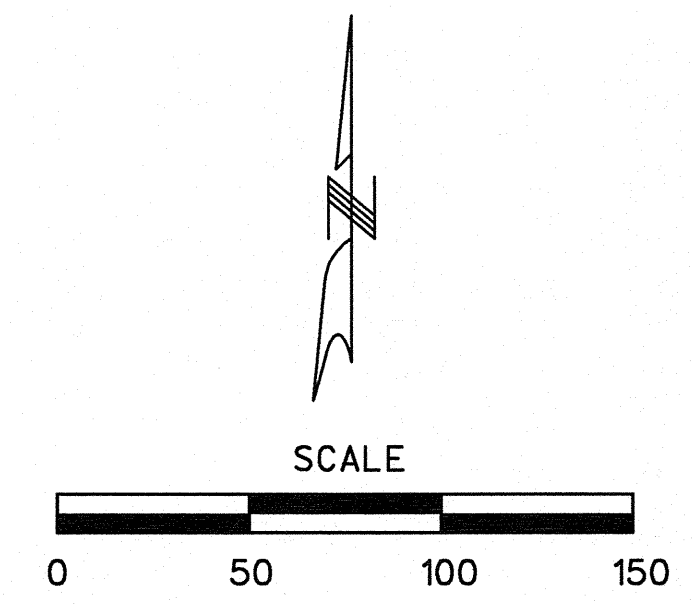

STATE OF MISSOURI
REGISTERED PROFESSIONAL ENGINEER
CHRISTOPHER GRANT REDLINE
NUMBER E-27869
3/14/2013

DATE PREPARED
3/14/2013

ROUTE 3800
SKILES

DISTRICT KC

COUNTY CLAY

CONTRACT ID.

PROJECT NO.

BRIDGE NO.

DESCRIPTION

DATE

MISSOURI HIGHWAYS AND TRANSPORTATION COMMISSION

105 WEST CAPITOL
JEFFERSON CITY, MO 65102
1-888-ASK-MODOT (1-888-275-6636)

IF A SEAL IS PRESENT ON THIS SHEET IT HAS BEEN ELECTRONICALLY SEALED AND DATED.

① REVISED