


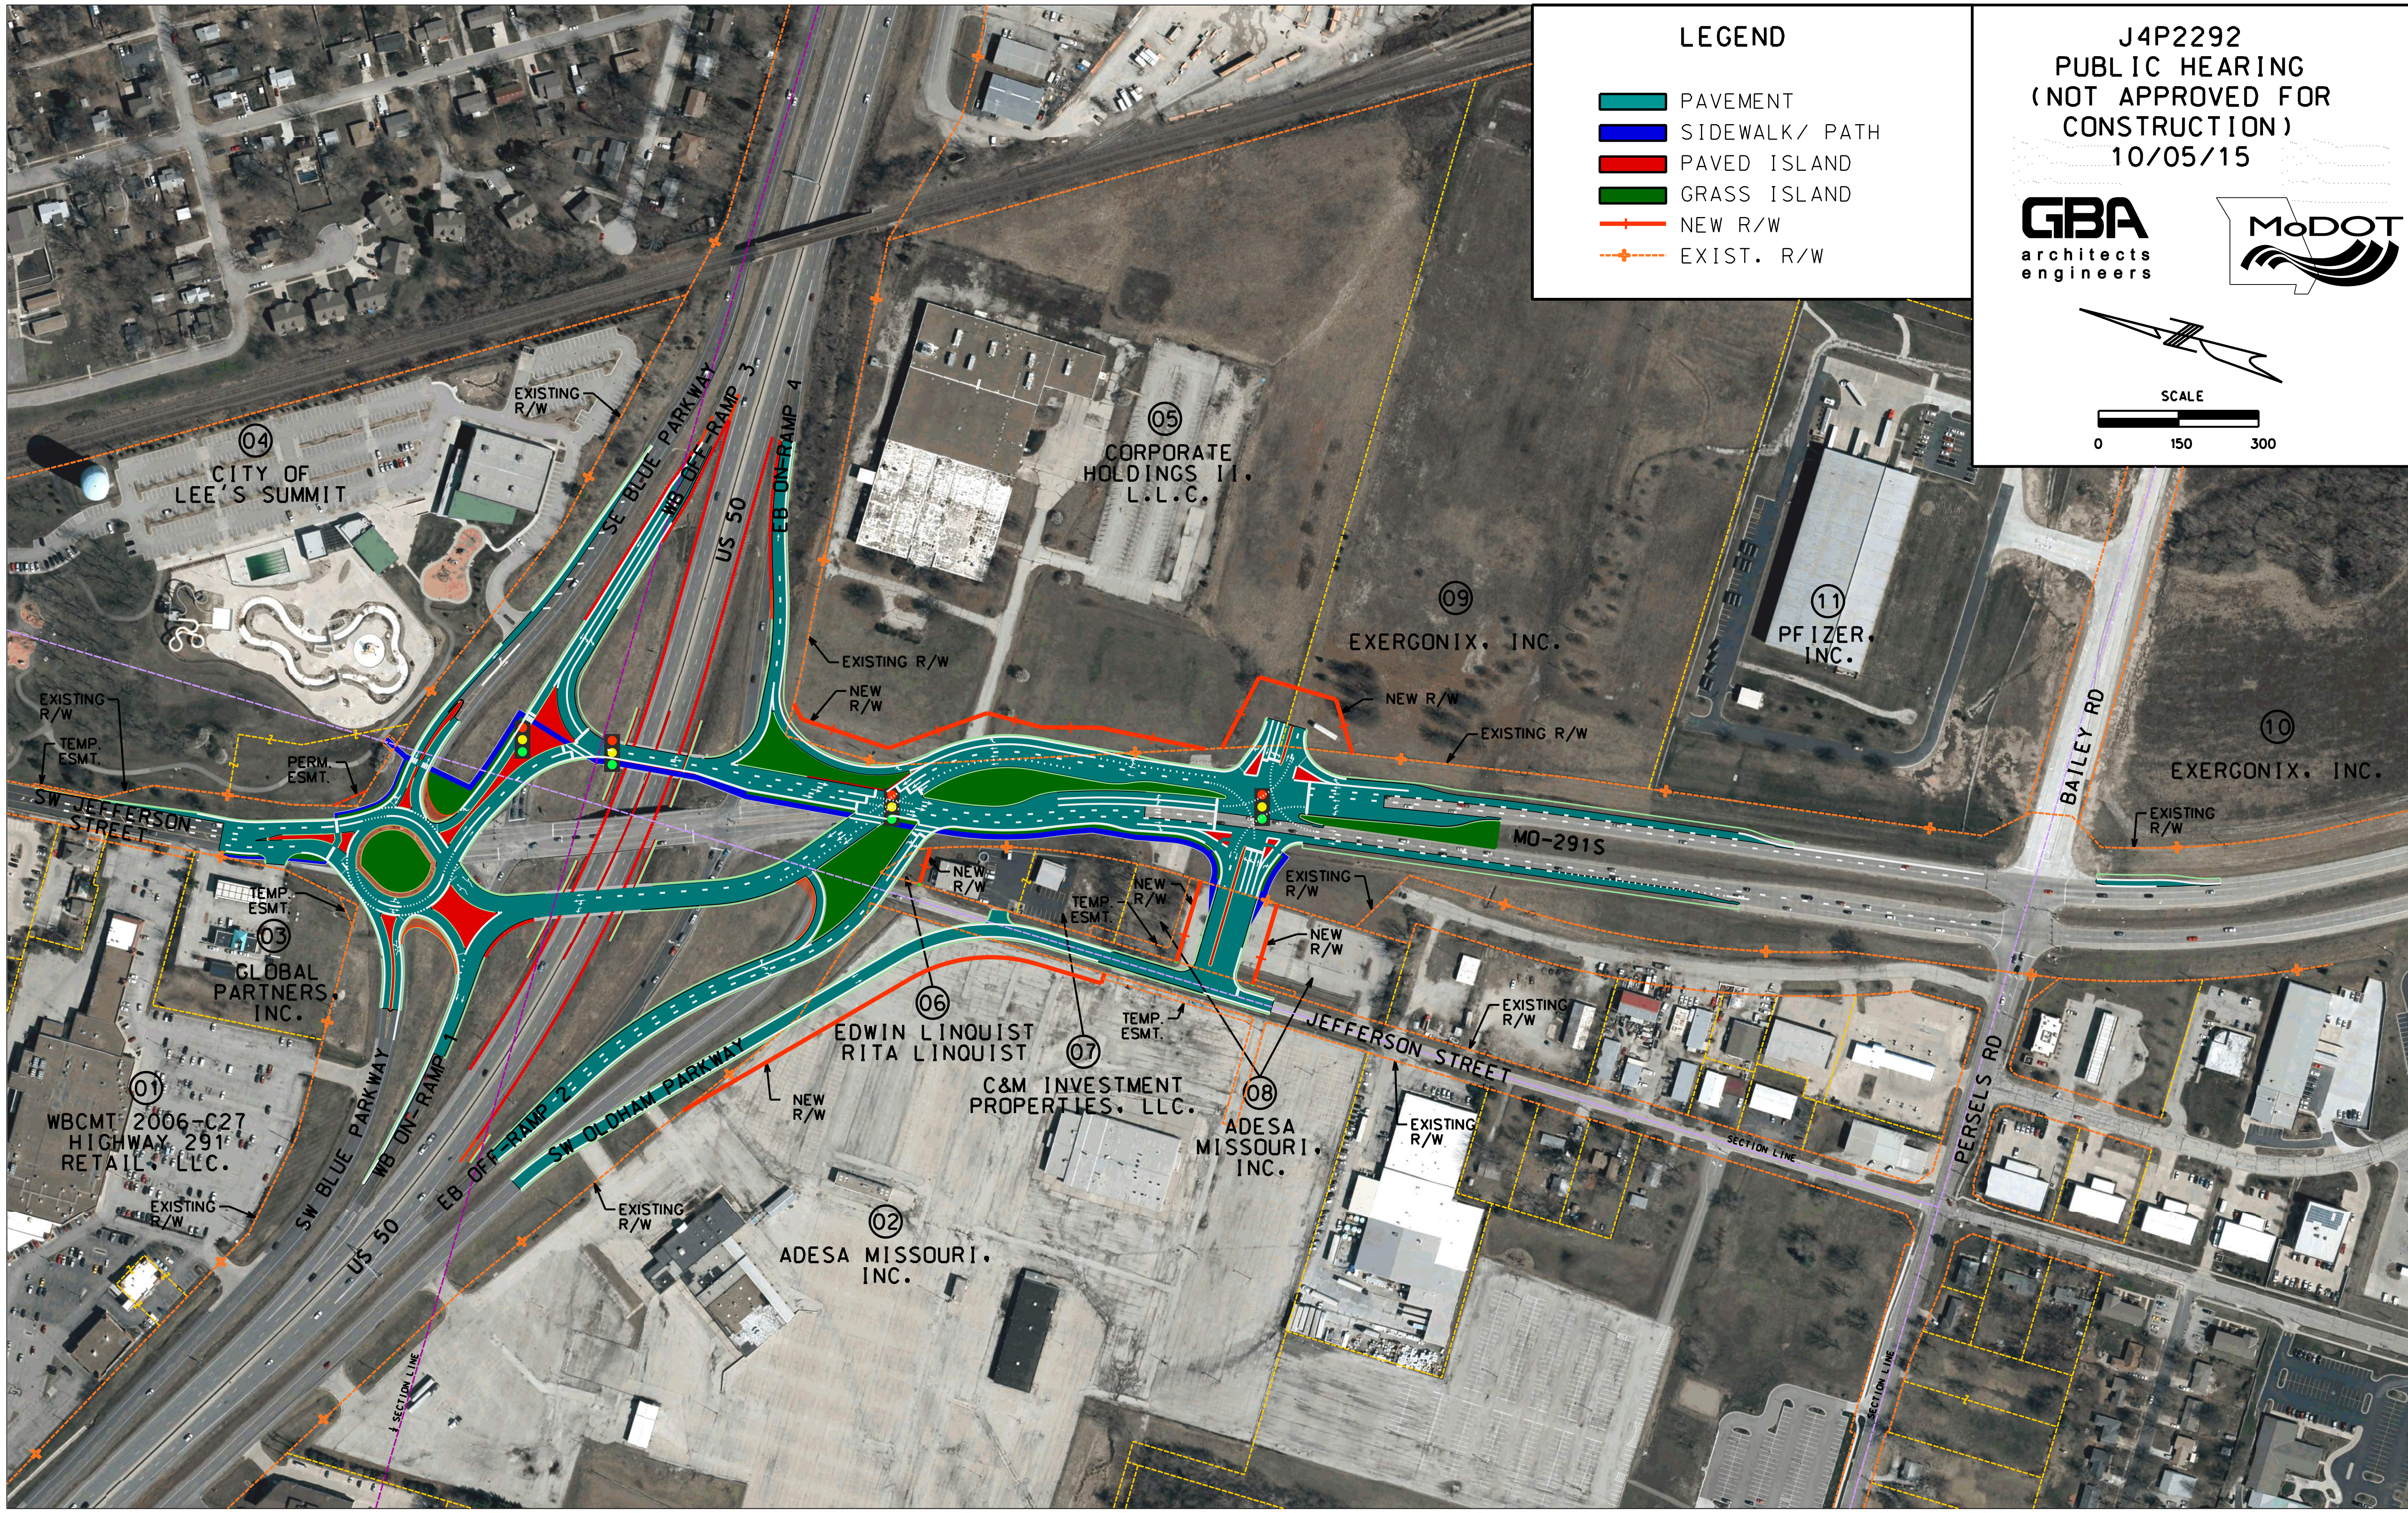

LEGEND

- PAVEMENT
- SIDEWALK/ PATH
- PAVED ISLAND
- GRASS ISLAND
- NEW R/W
- EXIST. R/W

J4P2292
PUBLIC HEARING
(NOT APPROVED FOR
CONSTRUCTION)
10/05/15

GBA
architects
engineers

