



MULTI-LANE ROUNDABOUT RTE 92 & SAM BARR DR

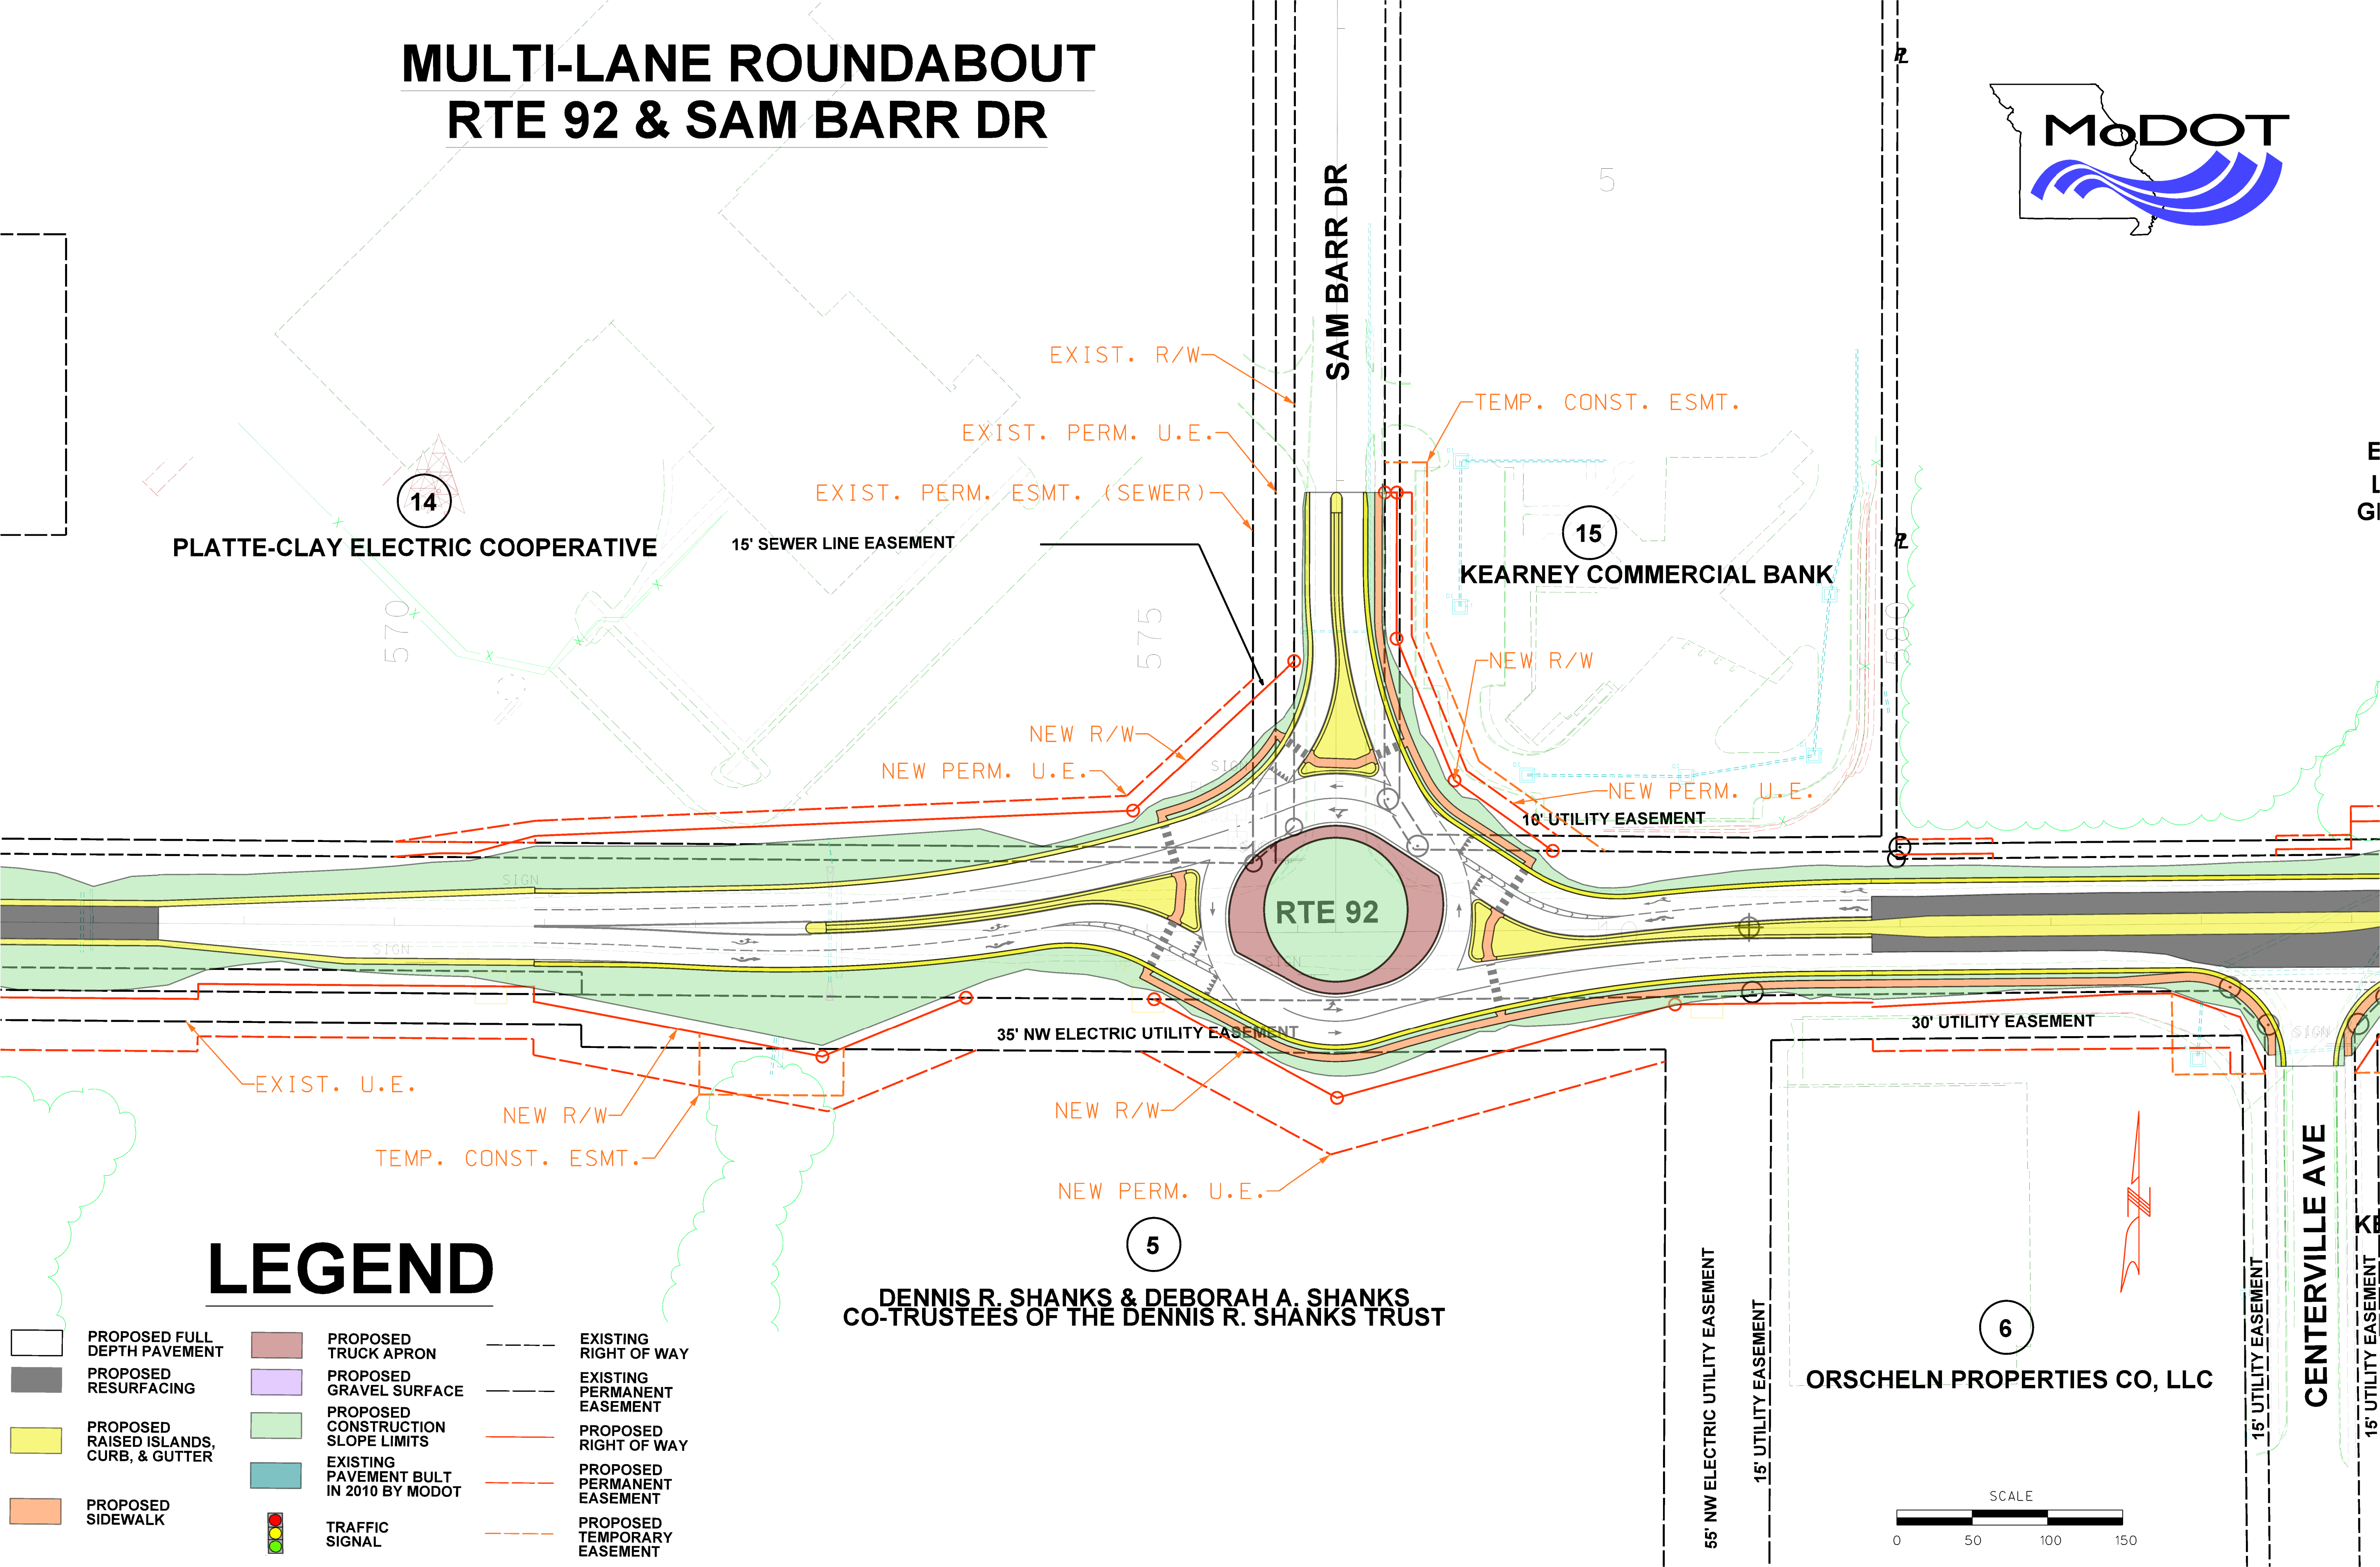

LEGEND

	PROPOSED FULL DEPTH PAVEMENT		PROPOSED TRUCK APRON		EXISTING RIGHT OF WAY
	PROPOSED RESURFACING		PROPOSED GRAVEL SURFACE		EXISTING PERMANENT EASEMENT
	PROPOSED RAISED ISLANDS, CURB, & GUTTER		PROPOSED CONSTRUCTION SLOPE LIMITS		PROPOSED RIGHT OF WAY
	PROPOSED SIDEWALK		EXISTING PAVEMENT BUILT IN 2010 BY MODOT		PROPOSED PERMANENT EASEMENT
	TRAFFIC SIGNAL				PROPOSED TEMPORARY EASEMENT

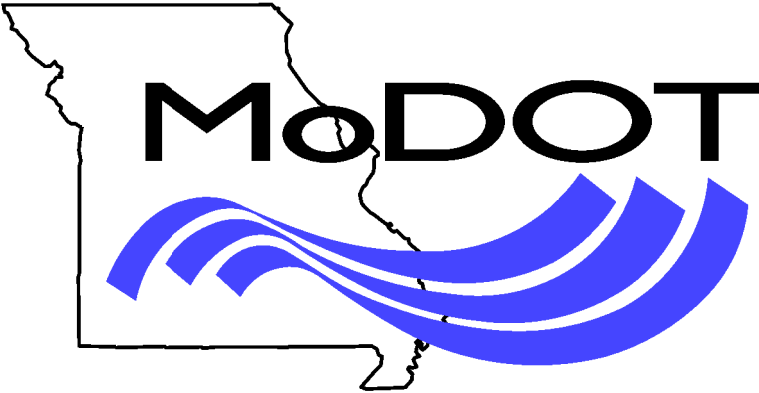