


# I-44 BRIDGE REPLACEMENTS


OCTOBER 2017



JACOBS

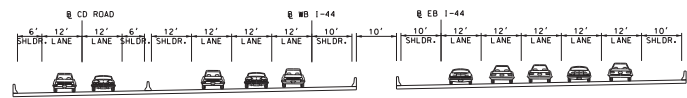

I-44 Bridges Over Meramec  
Typical Section

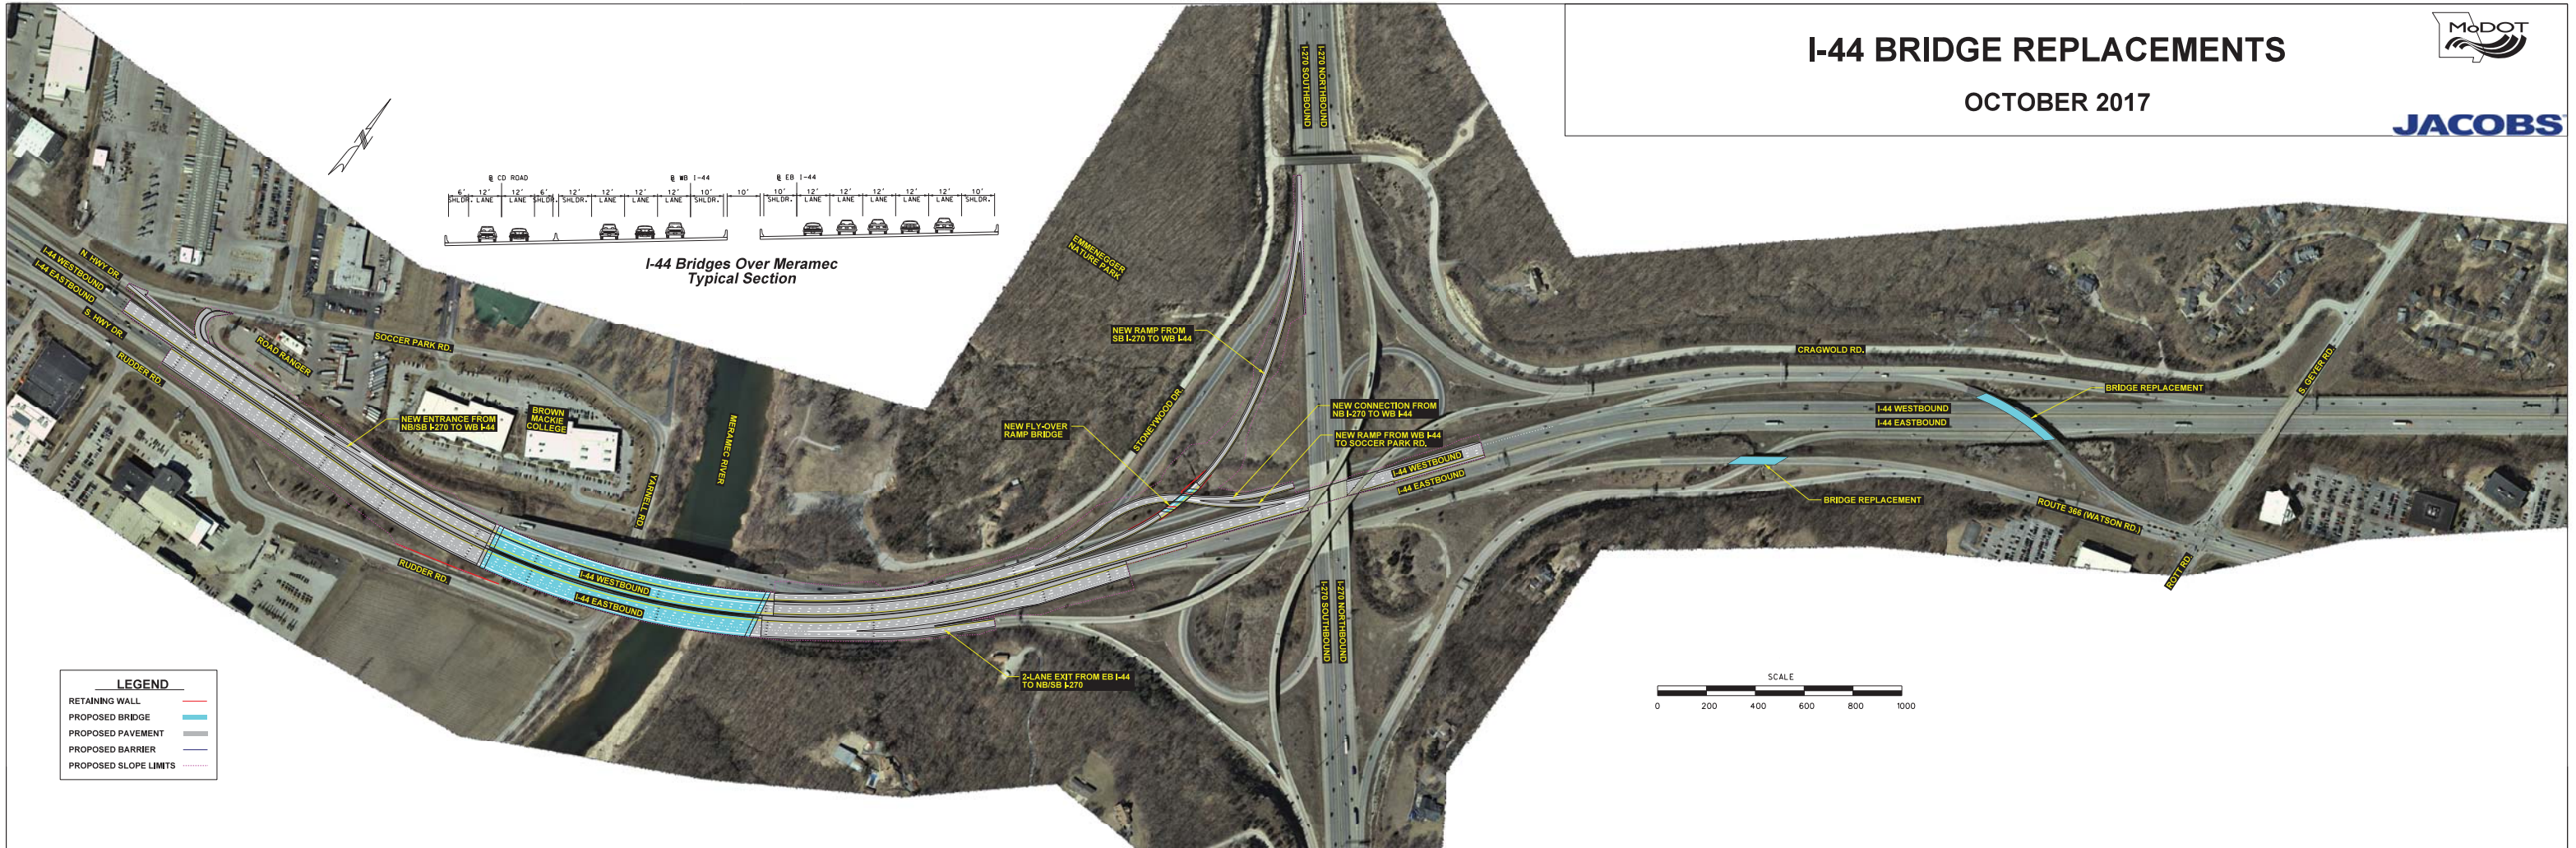

LEGEND	
RETAINING WALL	—
PROPOSED BRIDGE	—
PROPOSED PAVEMENT	—
PROPOSED BARRIER	—
PROPOSED SLOPE LIMITS	—

