

U.S. ROUTE 61 SAFETY IMPROVEMENTS (SHEET 1)

2011 - 2015 CRASH DATA U.S. 61 AT N. LINCOLN DR-DUGAN LN.

FATALITIES	-	0
DISABLING INJURIES	-	1
MINOR INJURIES	-	3
PROPERTY DAMAGE ONLY	-	5

LEGEND


	EXISTING PAVEMENT
	EXISTING PAVEMENT TO BE REMOVED
	NEW ACCELERATION AND DECELERATION LANE PAVEMENT
	MEDIAN BARRIER TREATMENT
	PAVEMENT MARKINGS

SCALE
0 100 200 300




2011-2015 CRASH DATA LINCOLN CO. FROM N. LINCOLN DR. TO ST. CHARLES CO.	
6 - CROSS MEDIAN CRASHES	(3%)
49 - AT-GRADE INTERSECTION CRASHES	(20%)
188 - MAINLINE 61 CRASHES	(77%)


U.S. ROUTE 61 SAFETY IMPROVEMENTS (SHEET 2)

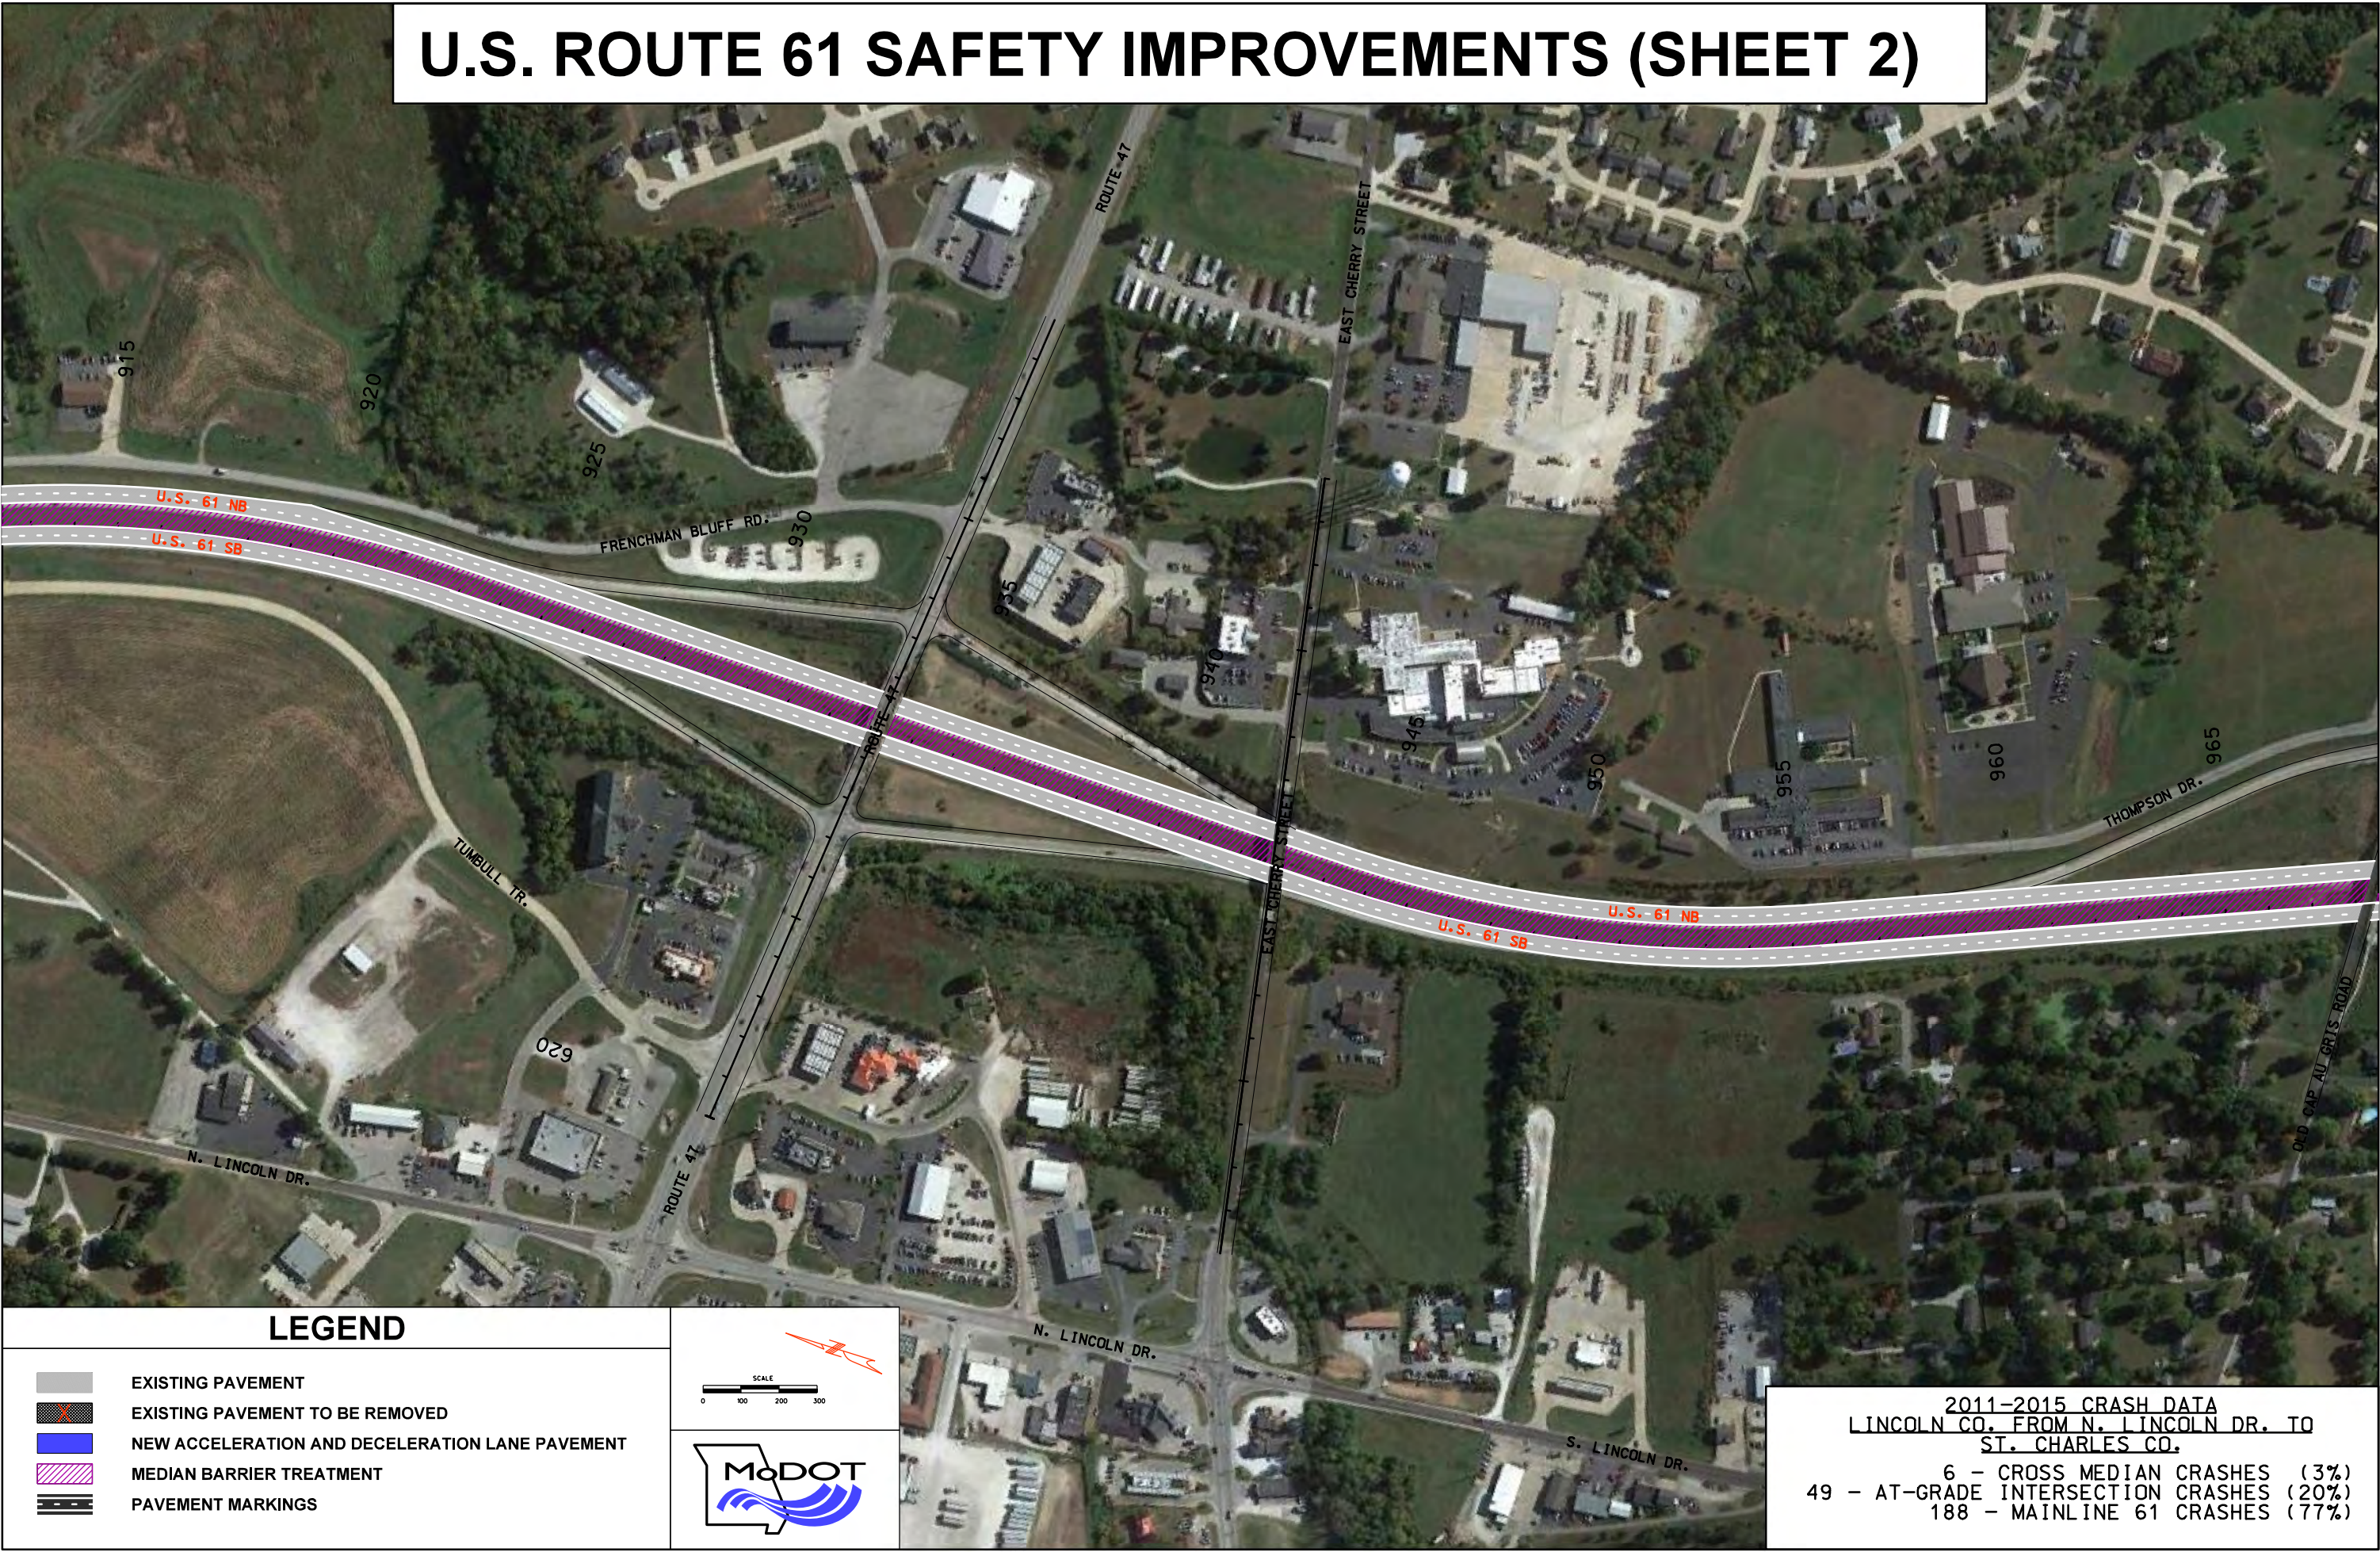


U.S. ROUTE 61 SAFETY IMPROVEMENTS (SHEET 3)

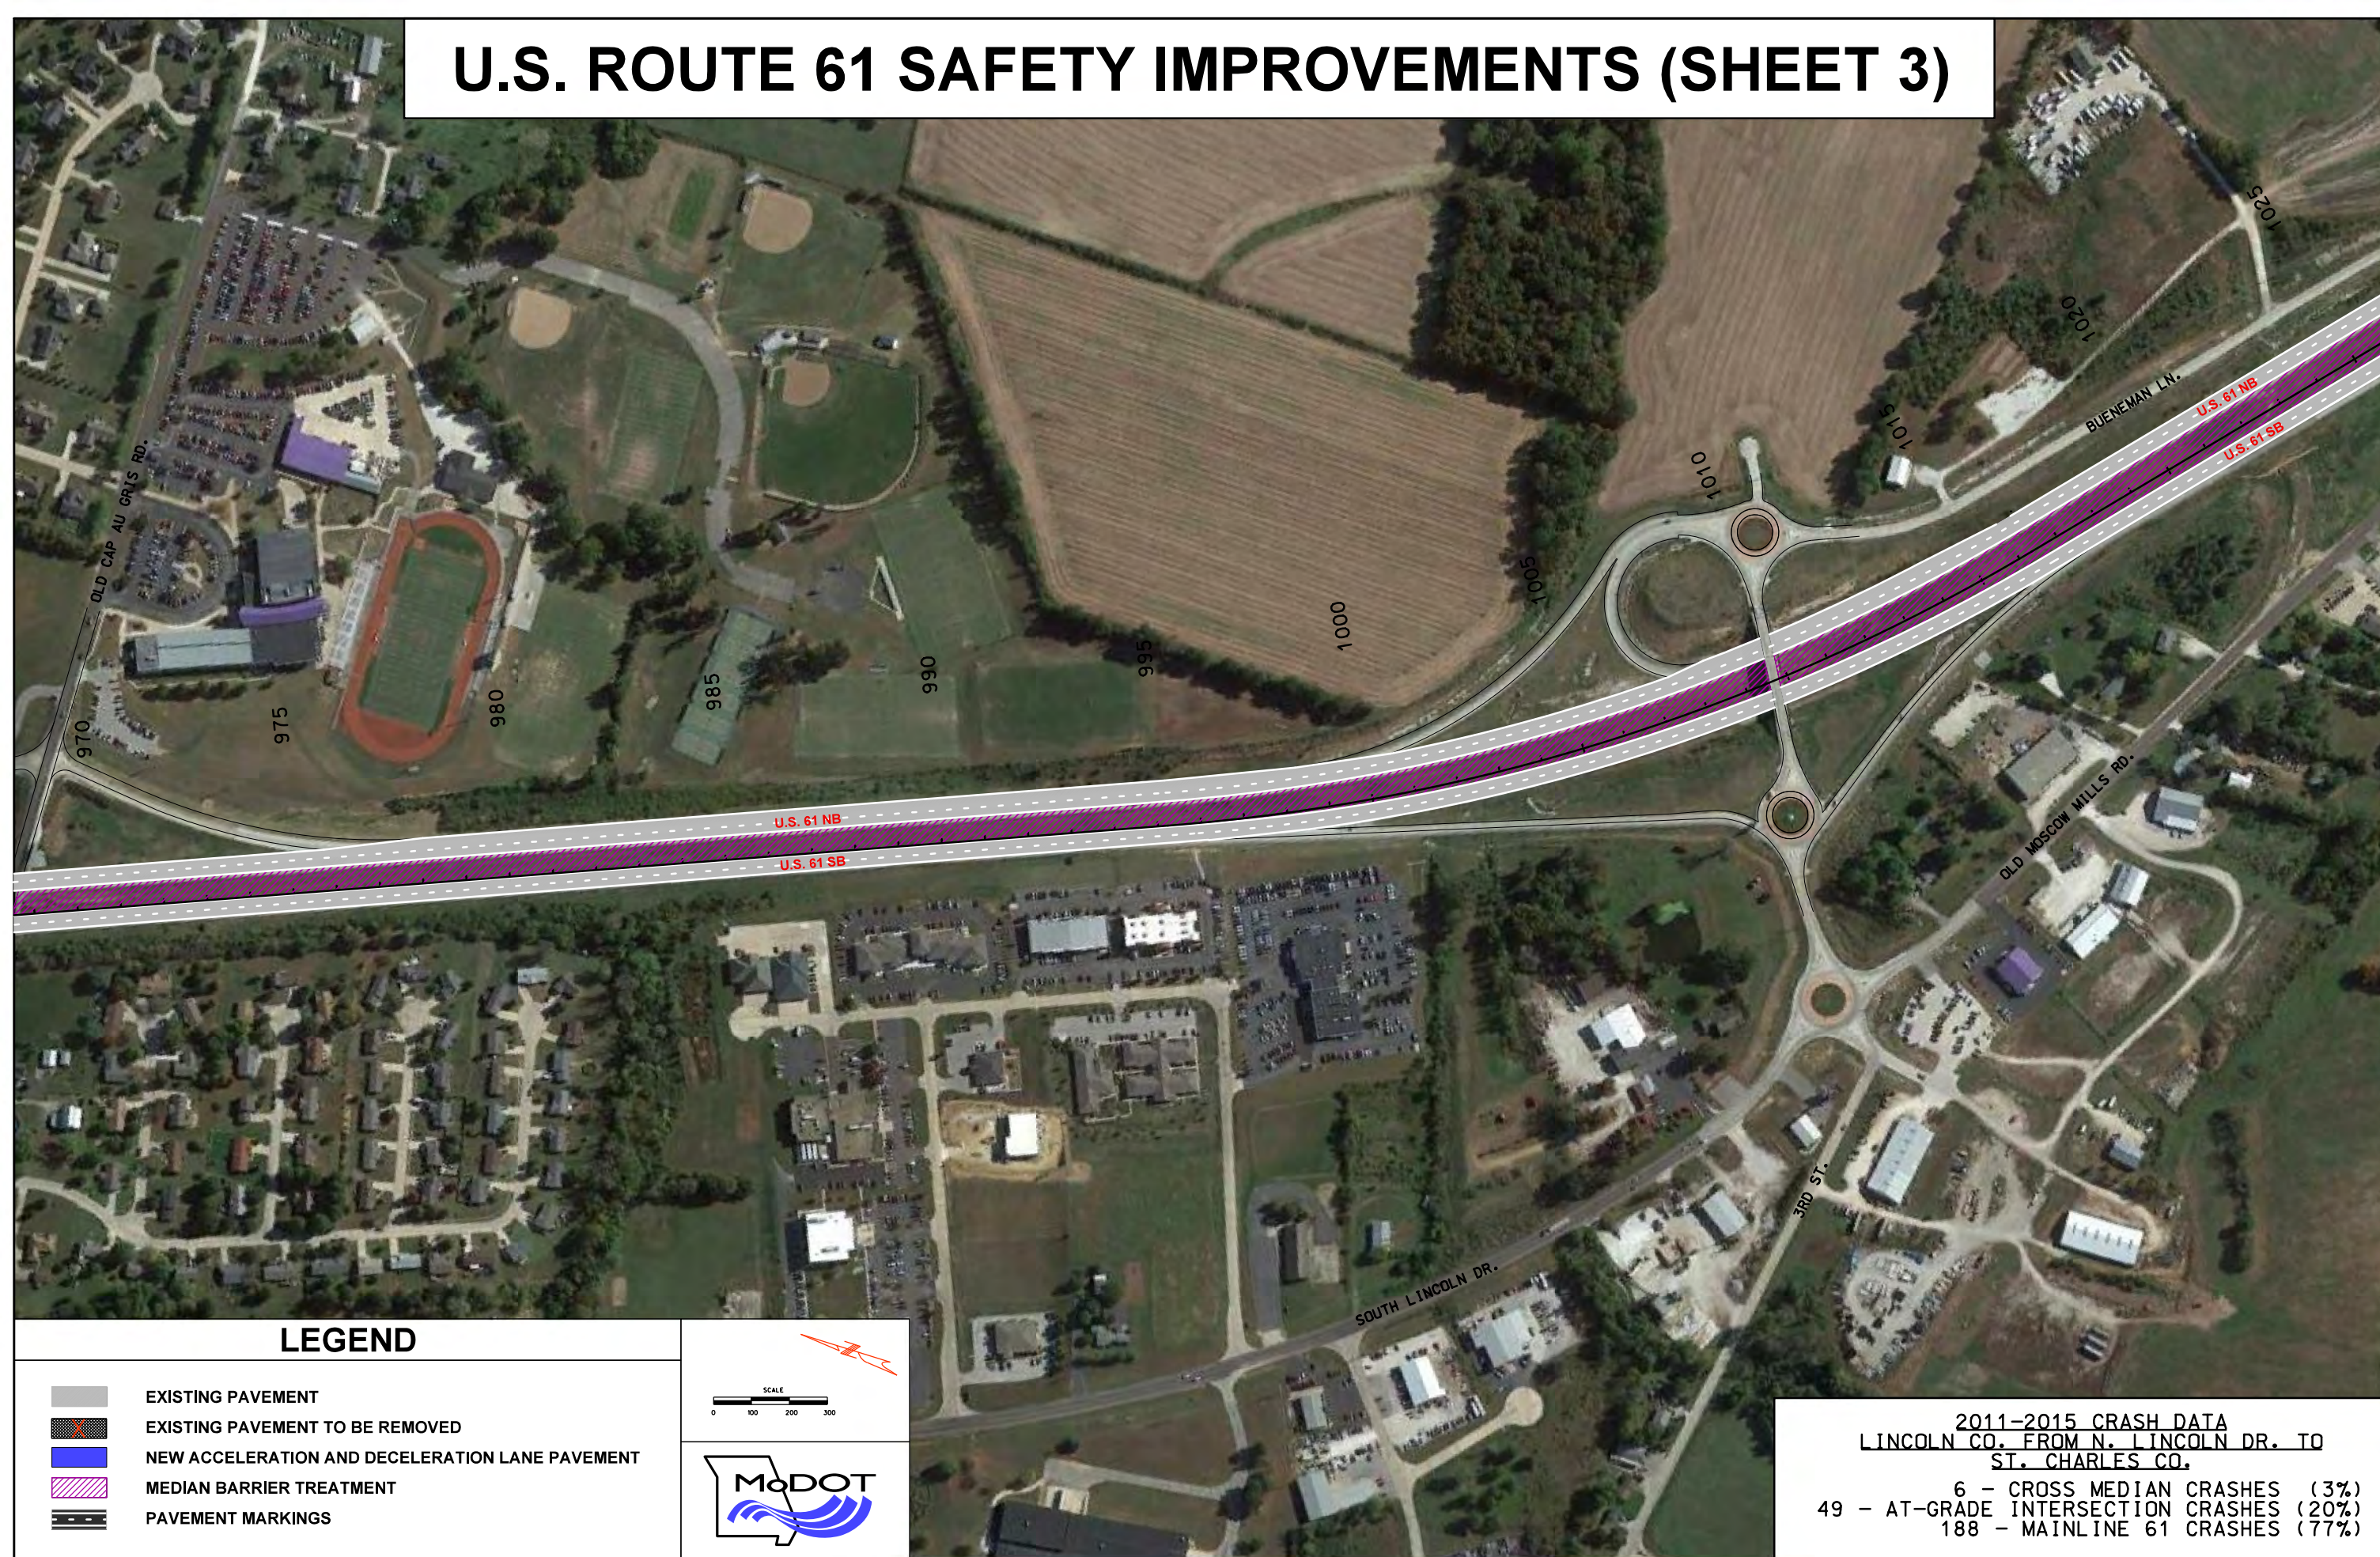


U.S. ROUTE 61 SAFETY IMPROVEMENTS (SHEET 4)

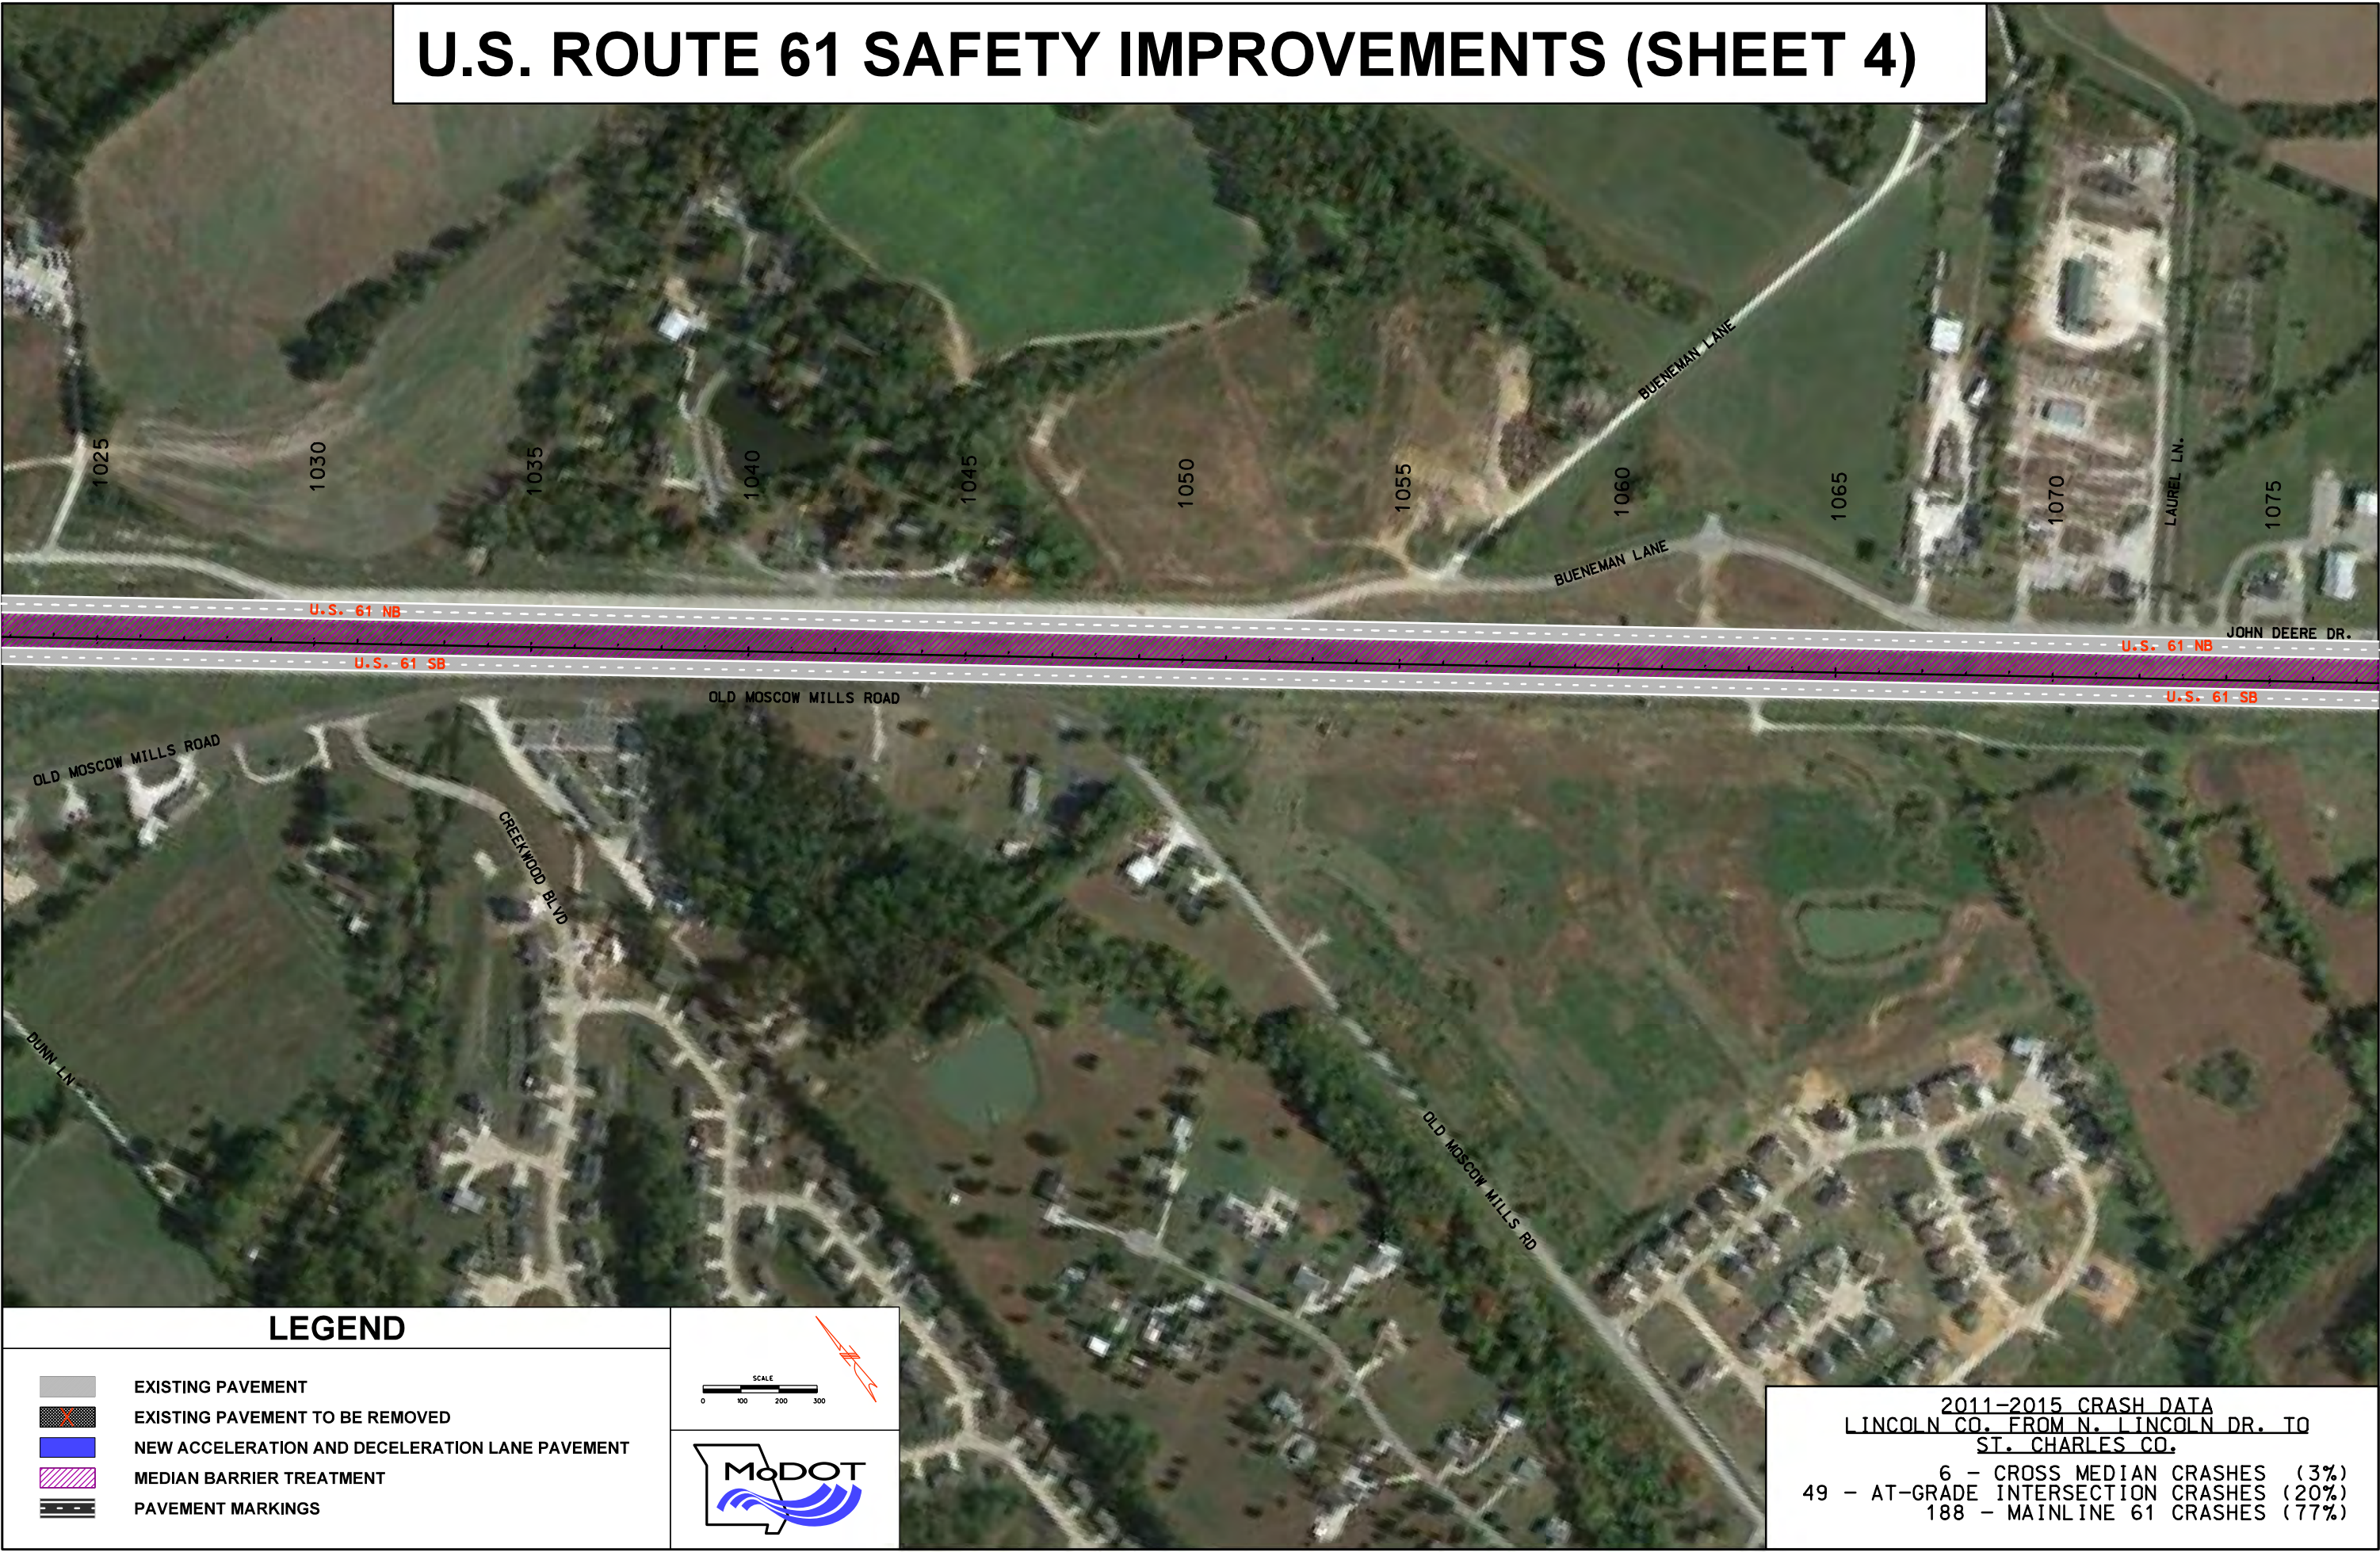

U.S. ROUTE 61 SAFETY IMPROVEMENTS (SHEET 5)

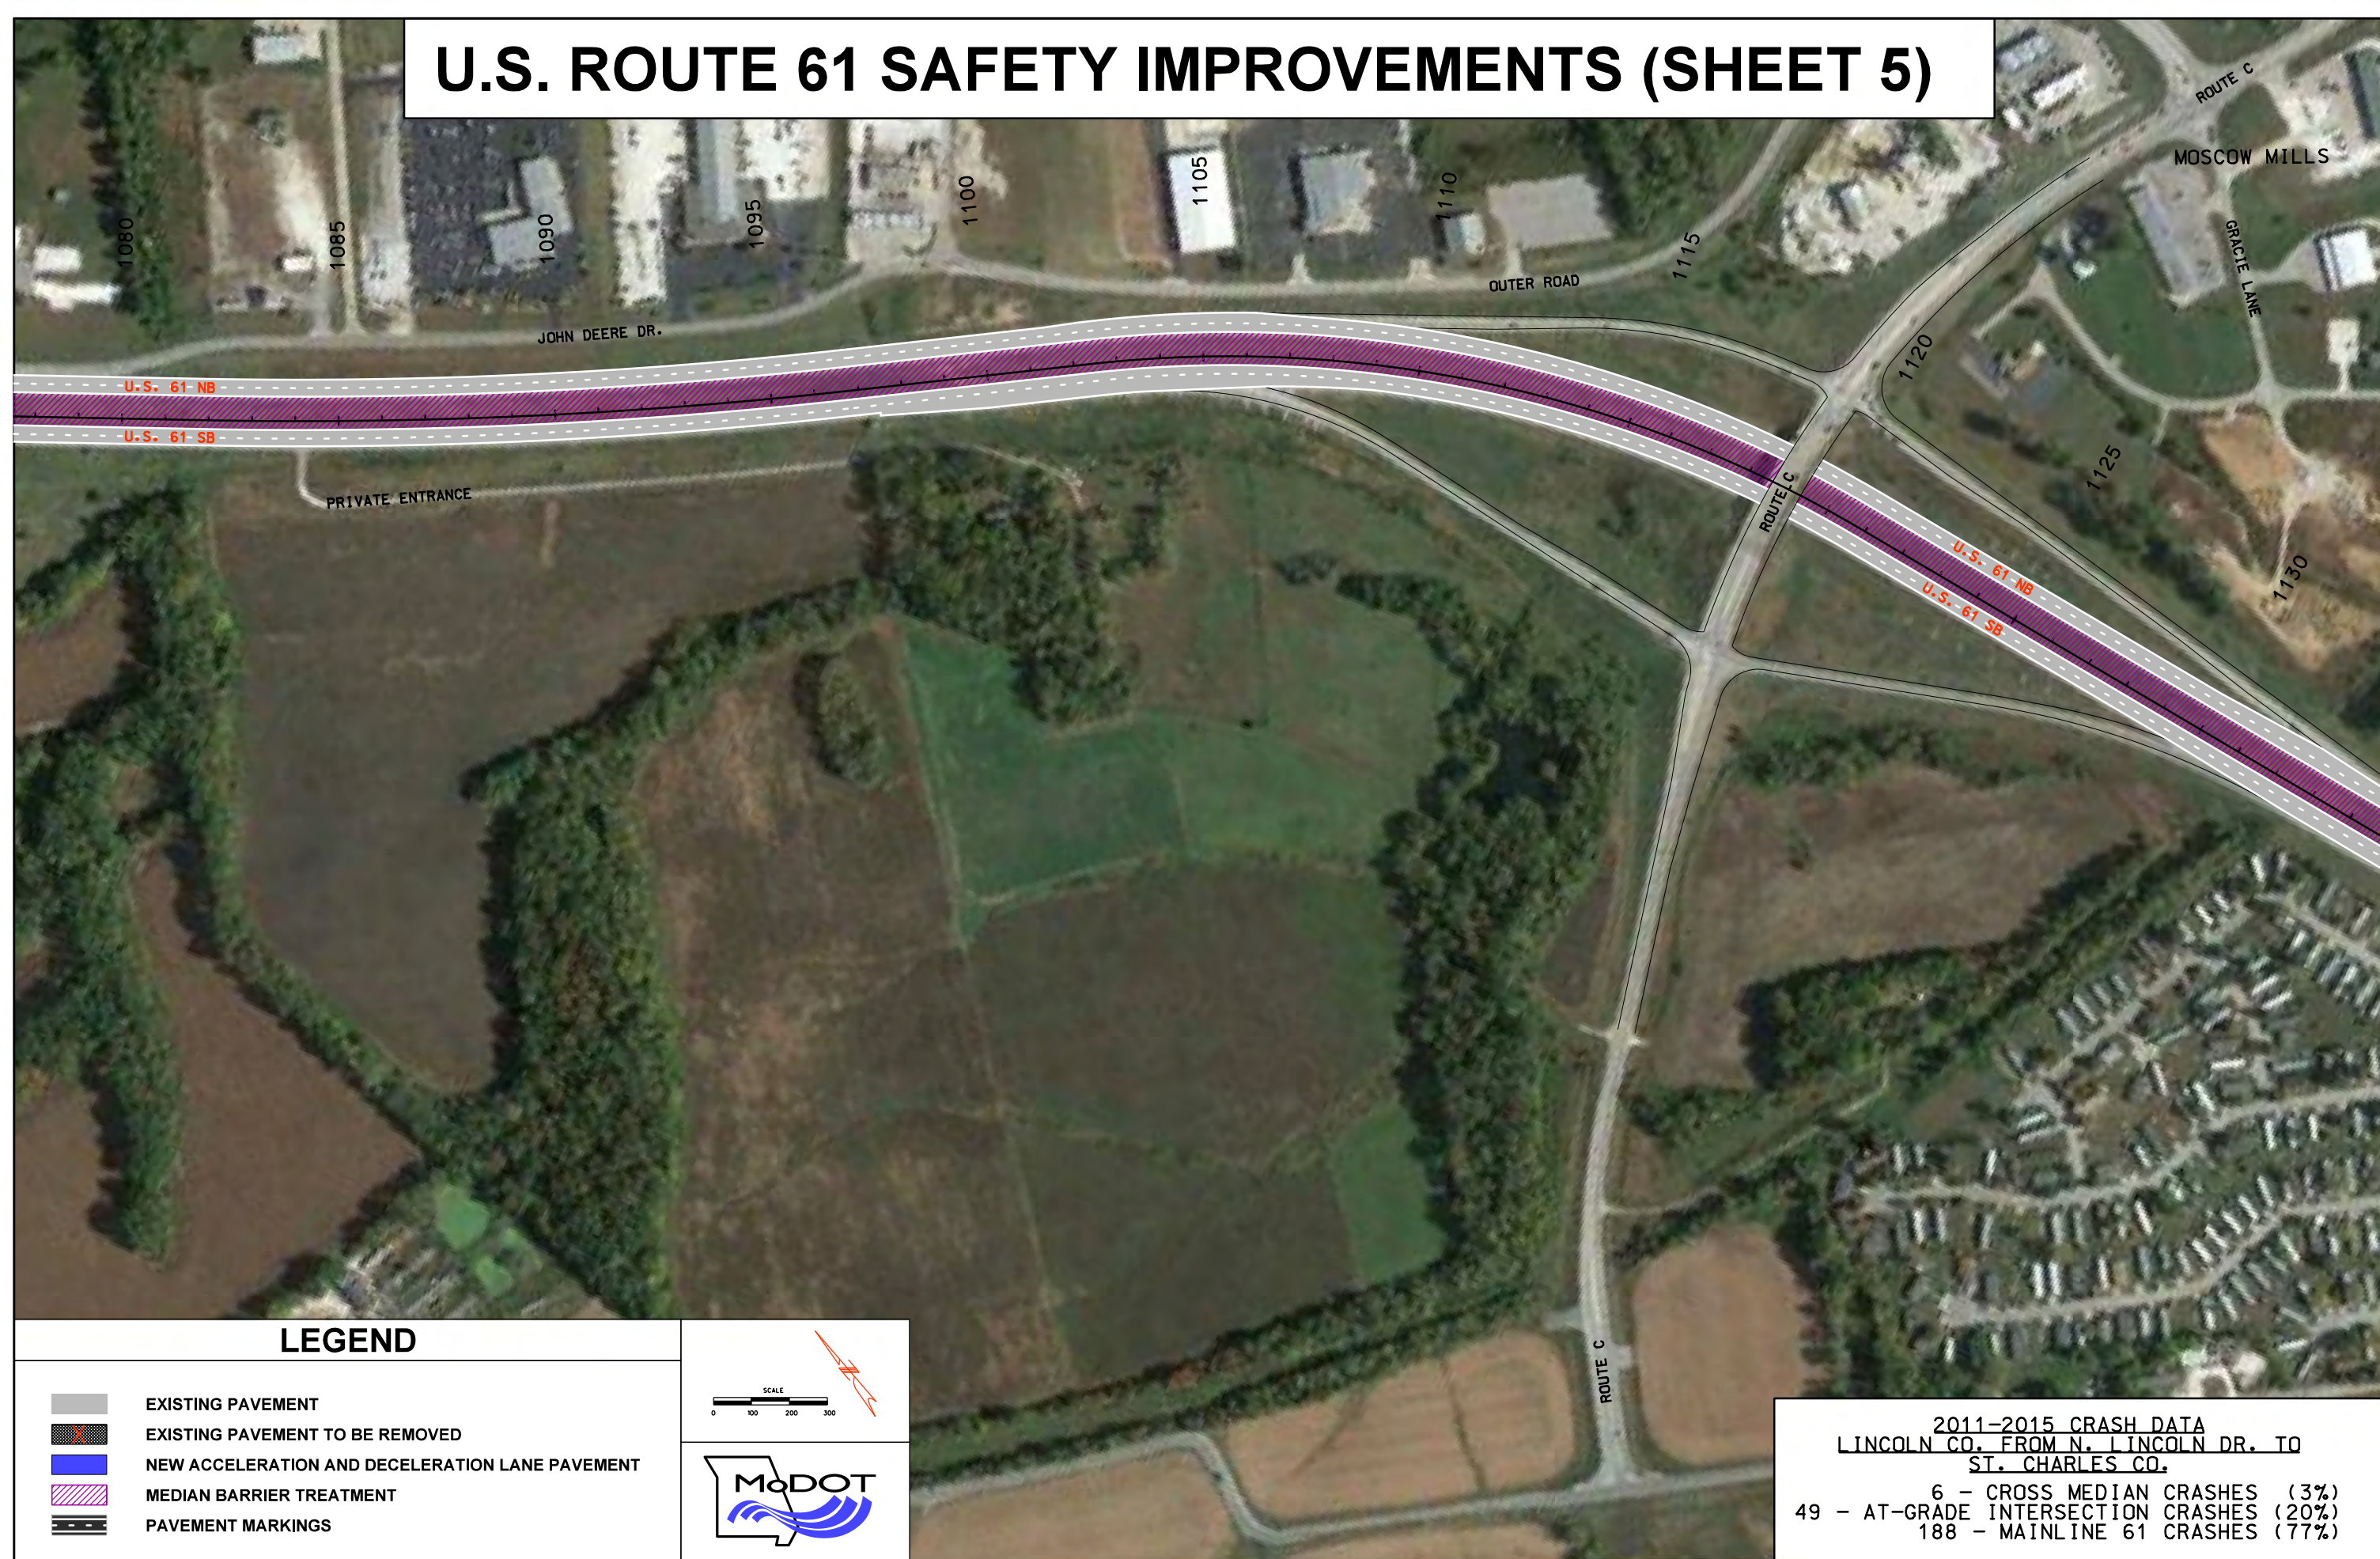

U.S. ROUTE 61 SAFETY IMPROVEMENTS (SHEET 6)

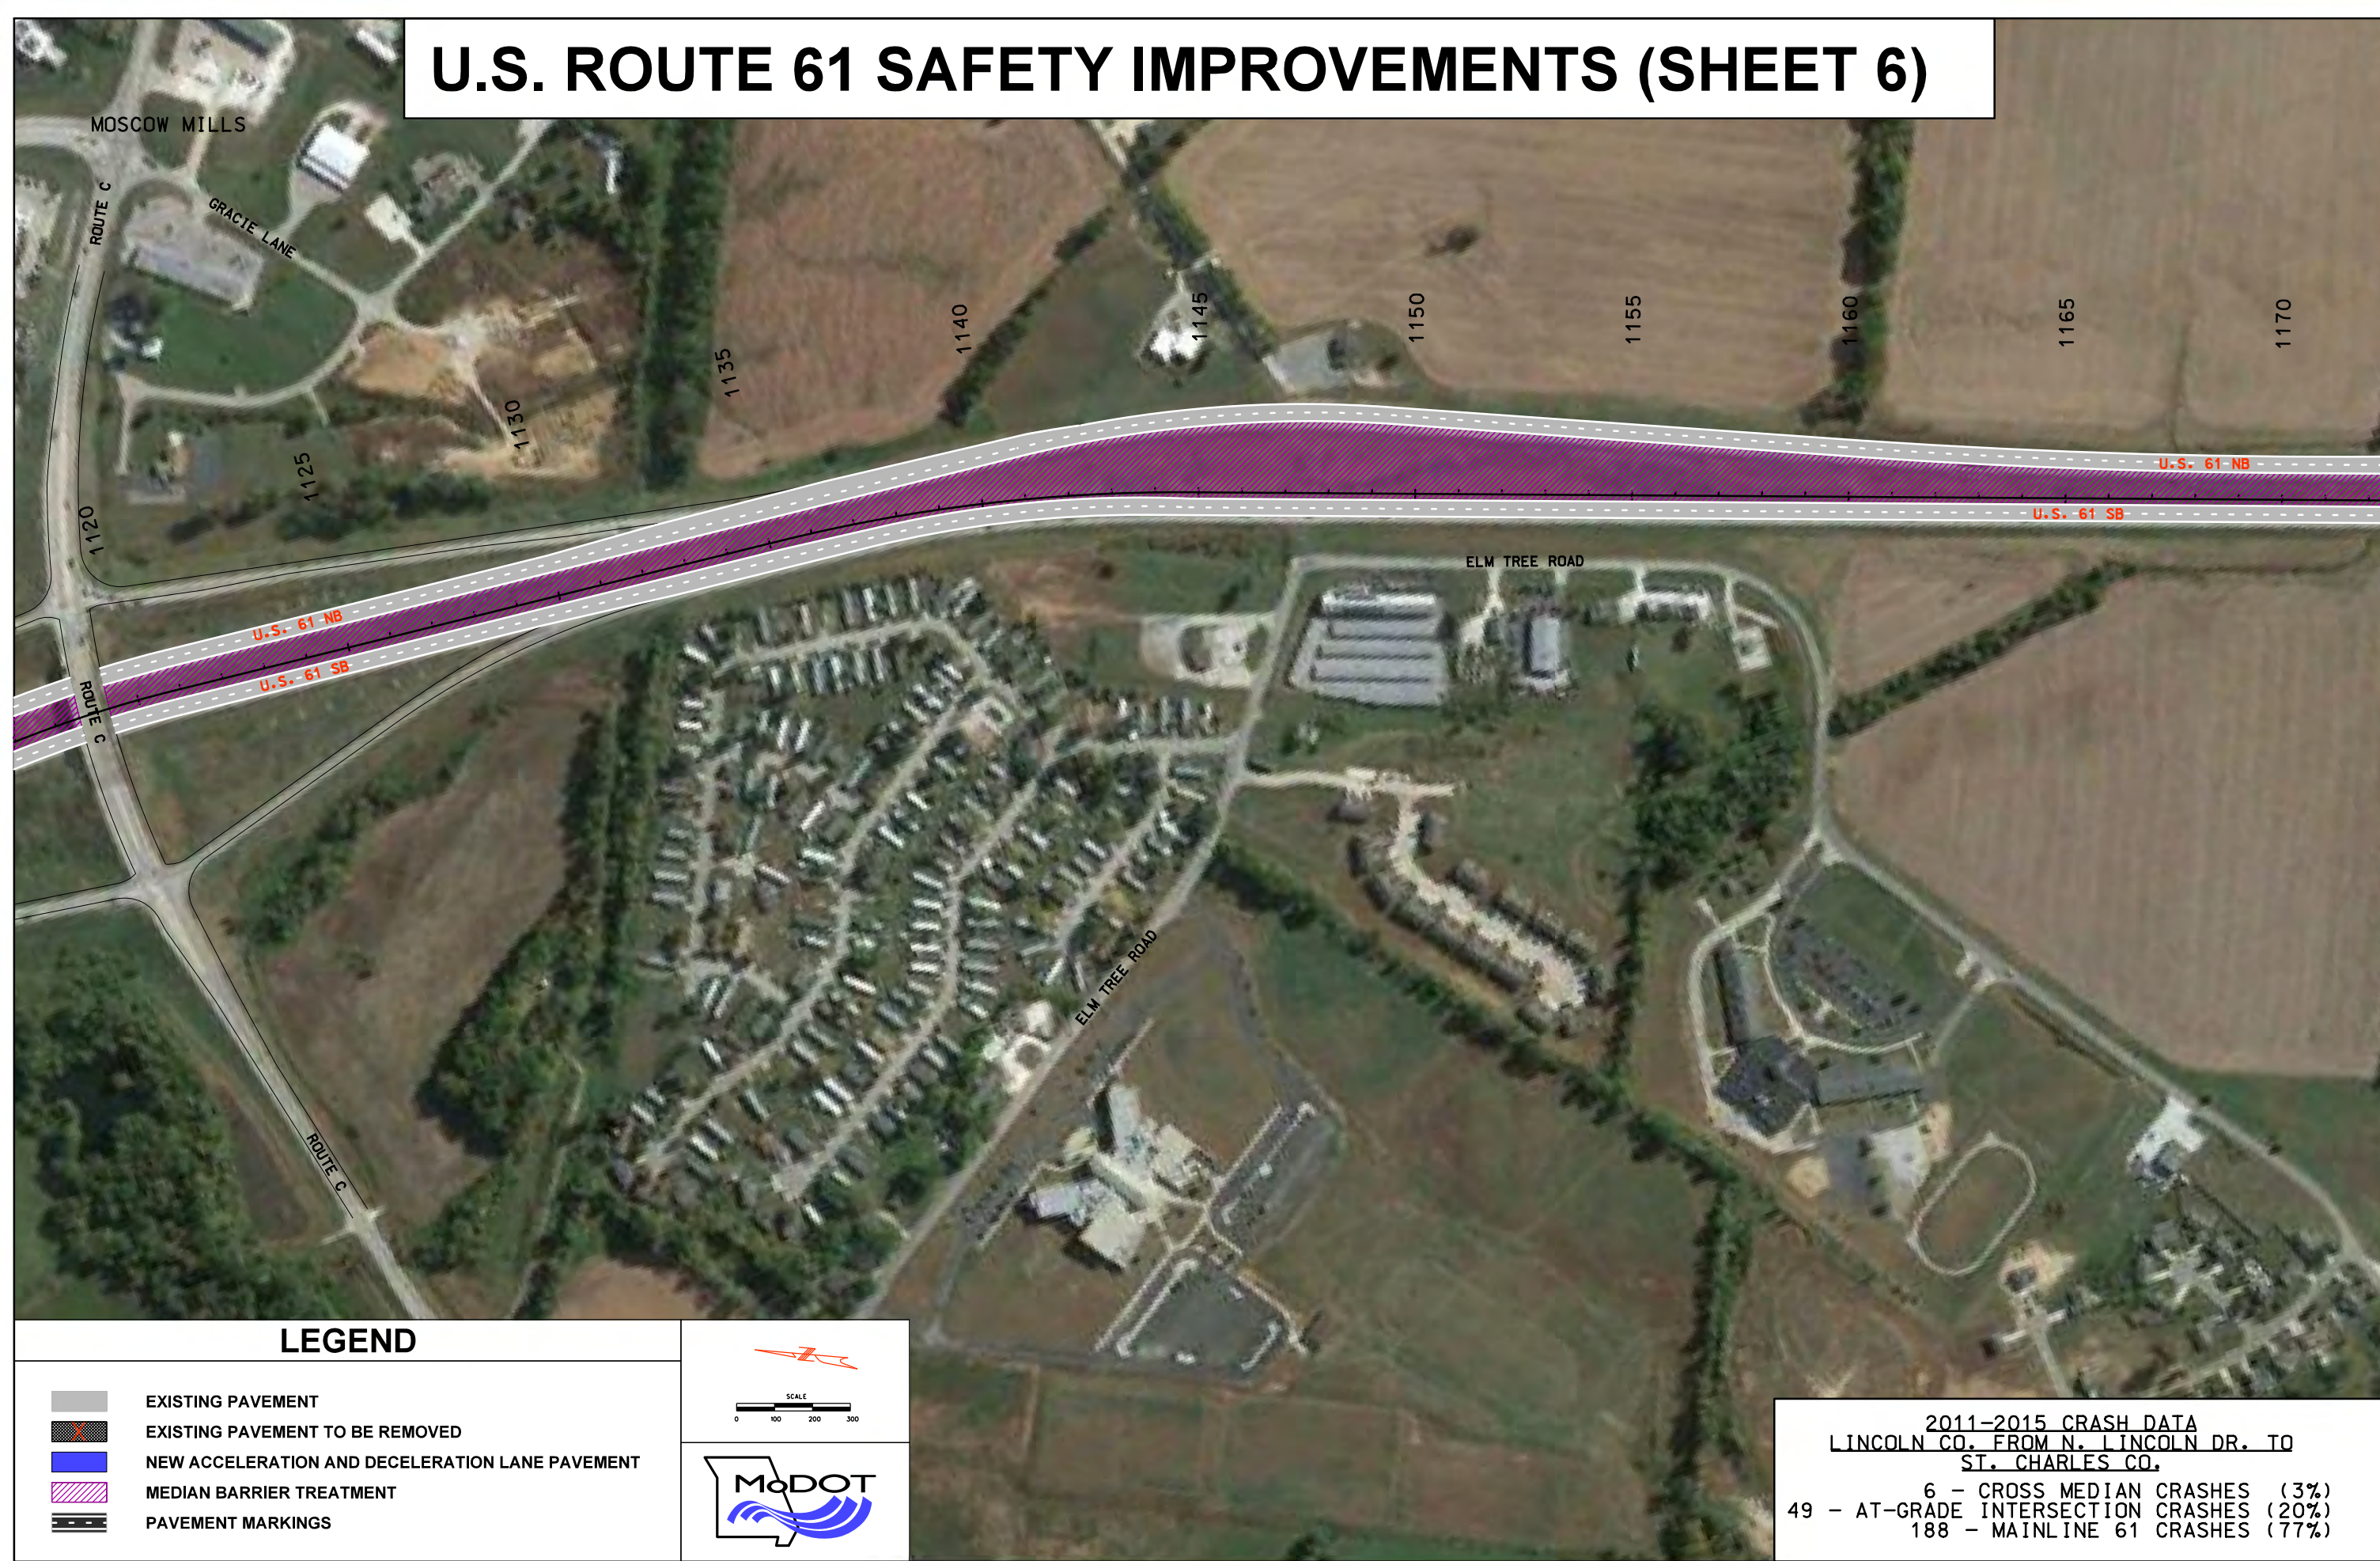

U.S. ROUTE 61 SAFETY IMPROVEMENTS (SHEET 7)

2011 - 2015 CRASH DATA U.S. 61 AT RACEWAY-HIMMEL RD.

FATALITIES	-	0
DISABLING INJURIES	-	1
MINOR INJURIES	-	1
PROPERTY DAMAGE ONLY	-	1

2011 - 2015 CRASH DATA U.S. 61 AT AUTO PARTS ENTRANCE

FATALITIES	-	0
DISABLING INJURIES	-	0
MINOR INJURIES	-	0
PROPERTY DAMAGE ONLY	-	0

LEGEND

	EXISTING PAVEMENT
	EXISTING PAVEMENT TO BE REMOVED
	NEW ACCELERATION AND DECELERATION LANE PAVEMENT
	MEDIAN BARRIER TREATMENT
	PAVEMENT MARKINGS


SCALE
0 100 200 300



2011-2015 CRASH DATA LINCOLN CO. FROM N. LINCOLN DR. TO ST. CHARLES CO.

6	-	CROSS MEDIAN CRASHES	(3%)
49	-	AT-GRADE INTERSECTION CRASHES	(20%)
188	-	MAINLINE 61 CRASHES	(77%)

U.S. ROUTE 61 SAFETY IMPROVEMENTS (SHEET 8)

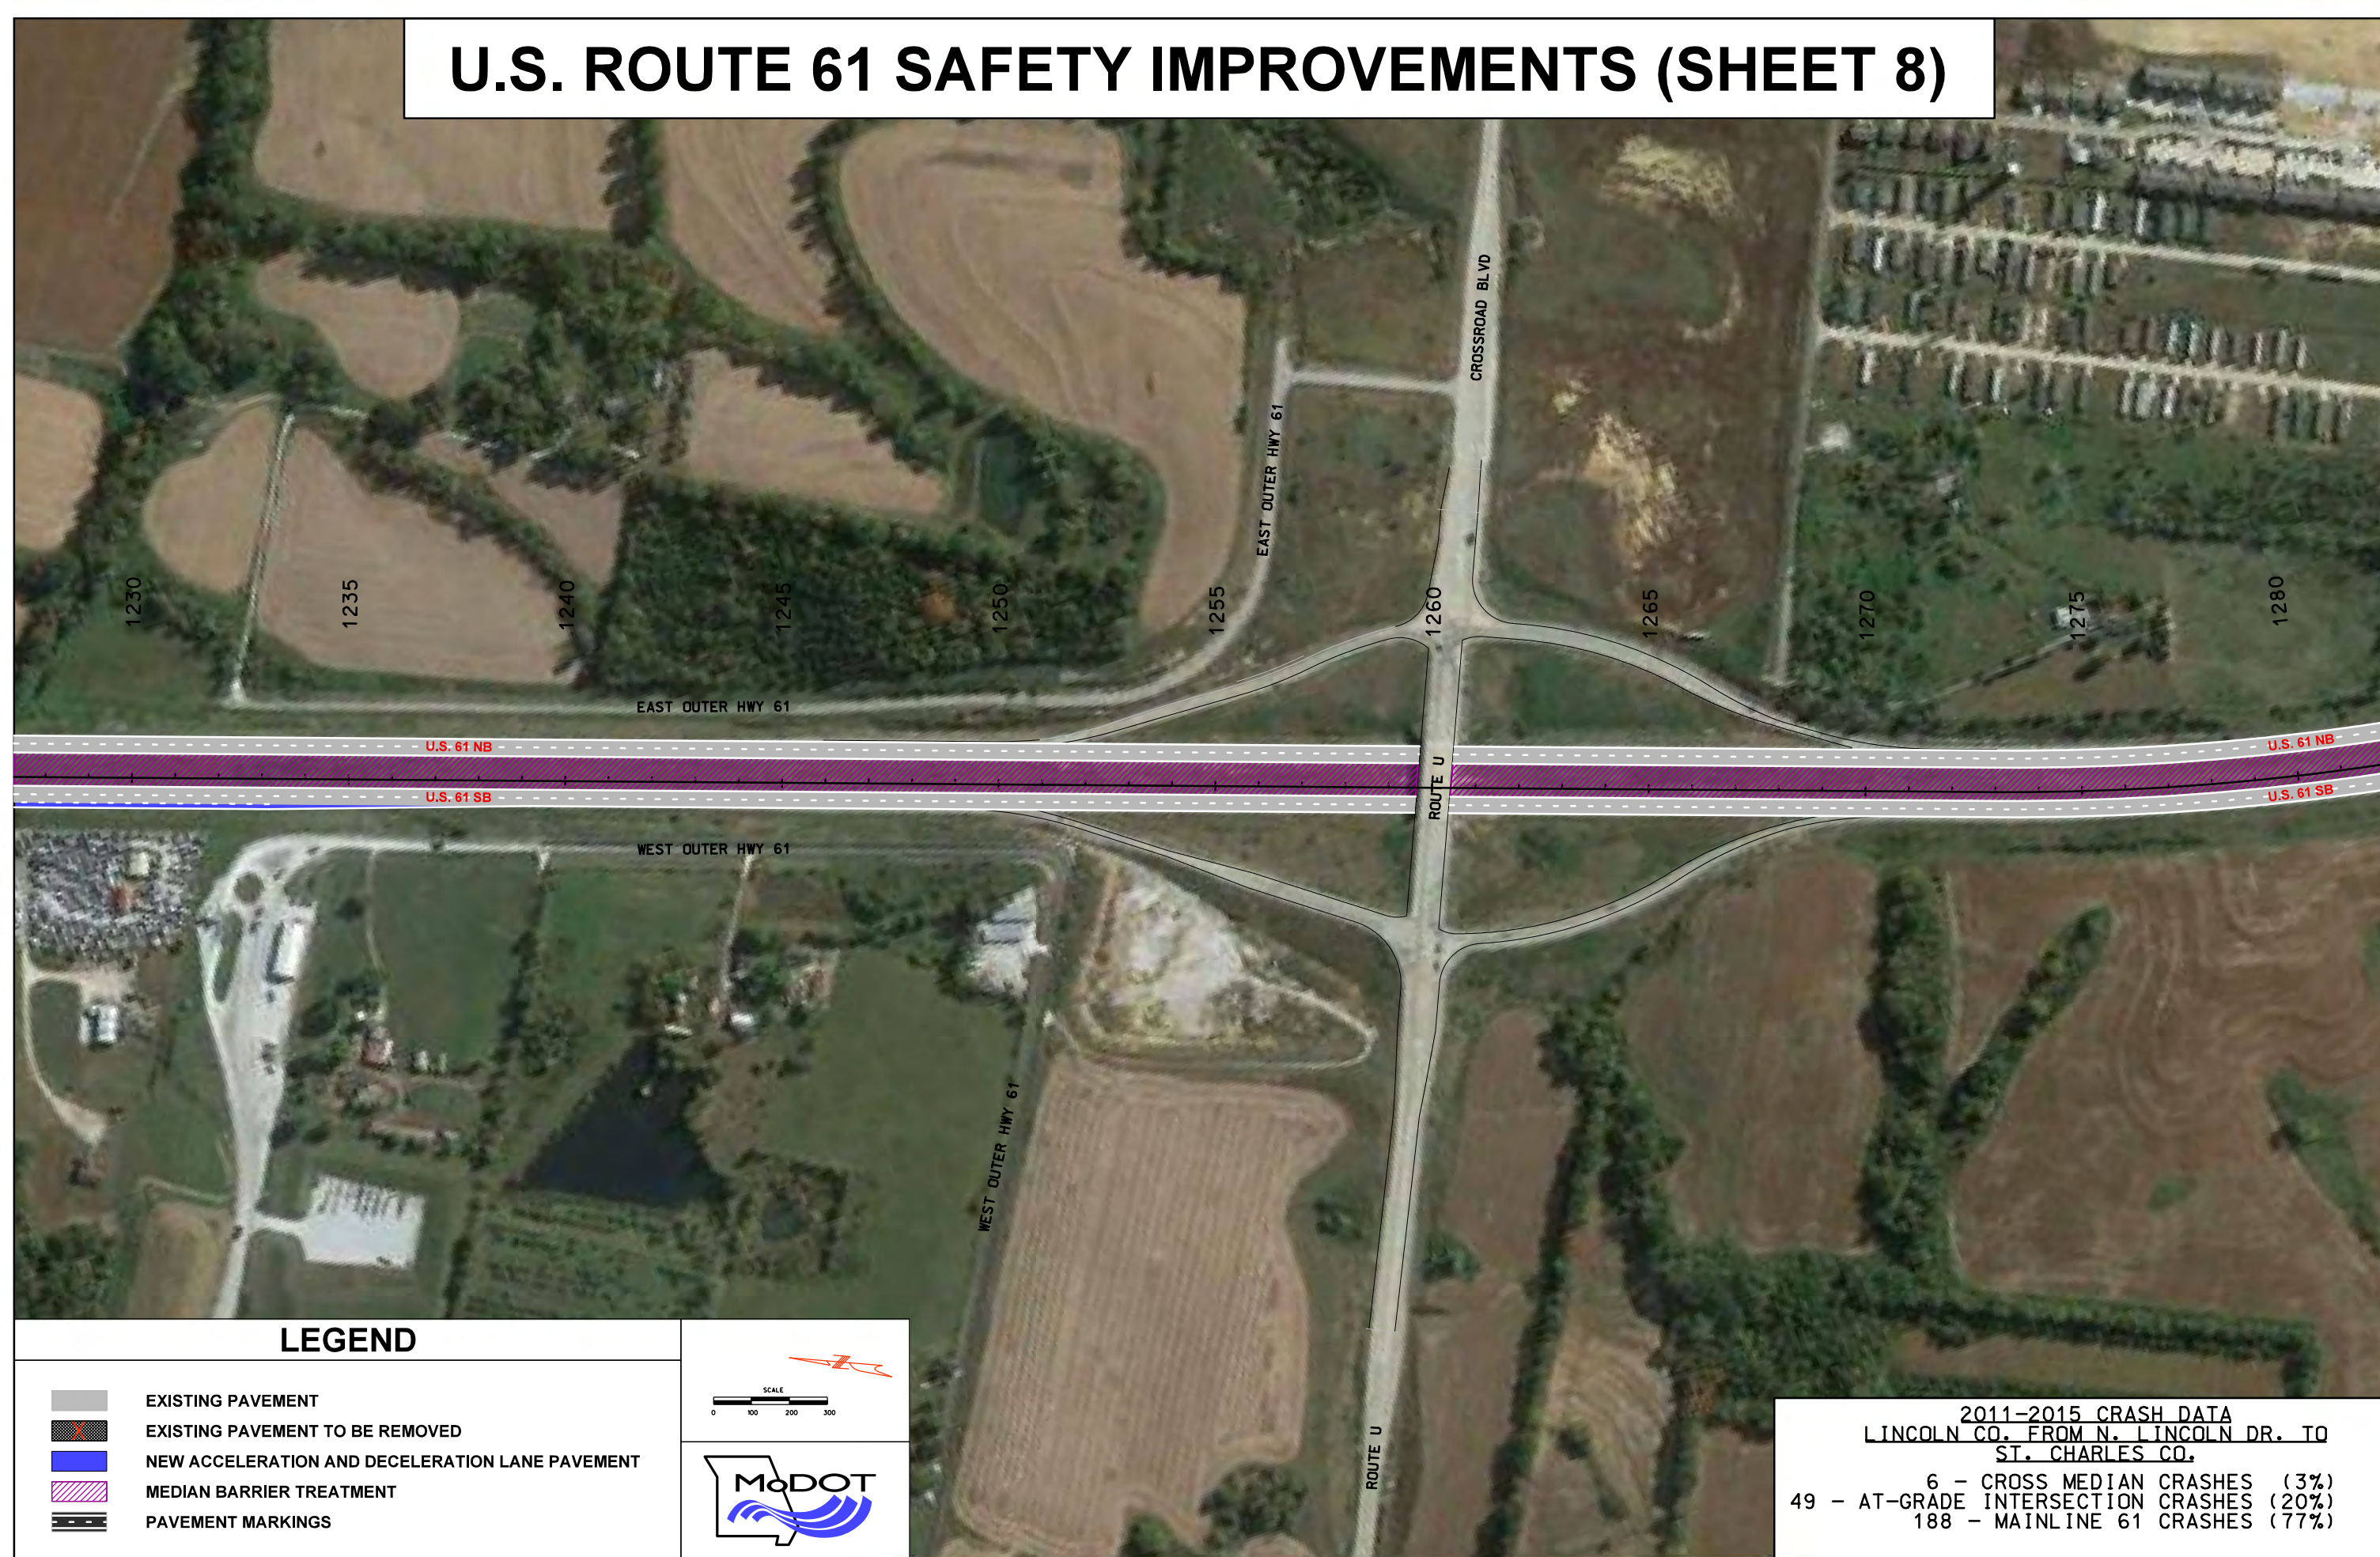

U.S. ROUTE 61 SAFETY IMPROVEMENTS (SHEET 9)

2011 - 2015 CRASH DATA U.S. 61 AT JOHN CREECH RD.


FATALITIES	-	0
DISABLING INJURIES	-	0
MINOR INJURIES	-	1
PROPERTY DAMAGE ONLY	-	2

2011 - 2015 CRASH DATA U.S. 61 AT WENKLER LN.

FATALITIES	-	0
DISABLING INJURIES	-	0
MINOR INJURIES	-	1
PROPERTY DAMAGE ONLY	-	2

LEGEND


	EXISTING PAVEMENT
	EXISTING PAVEMENT TO BE REMOVED
	NEW ACCELERATION AND DECELERATION LANE PAVEMENT
	MEDIAN BARRIER TREATMENT
	PAVEMENT MARKINGS

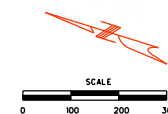

2011-2015 CRASH DATA LINCOLN CO. FROM N. LINCOLN DR. TO ST. CHARLES CO.

6	-	CROSS MEDIAN CRASHES	(3%)
49	-	AT-GRADE INTERSECTION CRASHES	(20%)
188	-	MAINLINE 61 CRASHES	(77%)

U.S. ROUTE 61 SAFETY IMPROVEMENTS (SHEET 10)

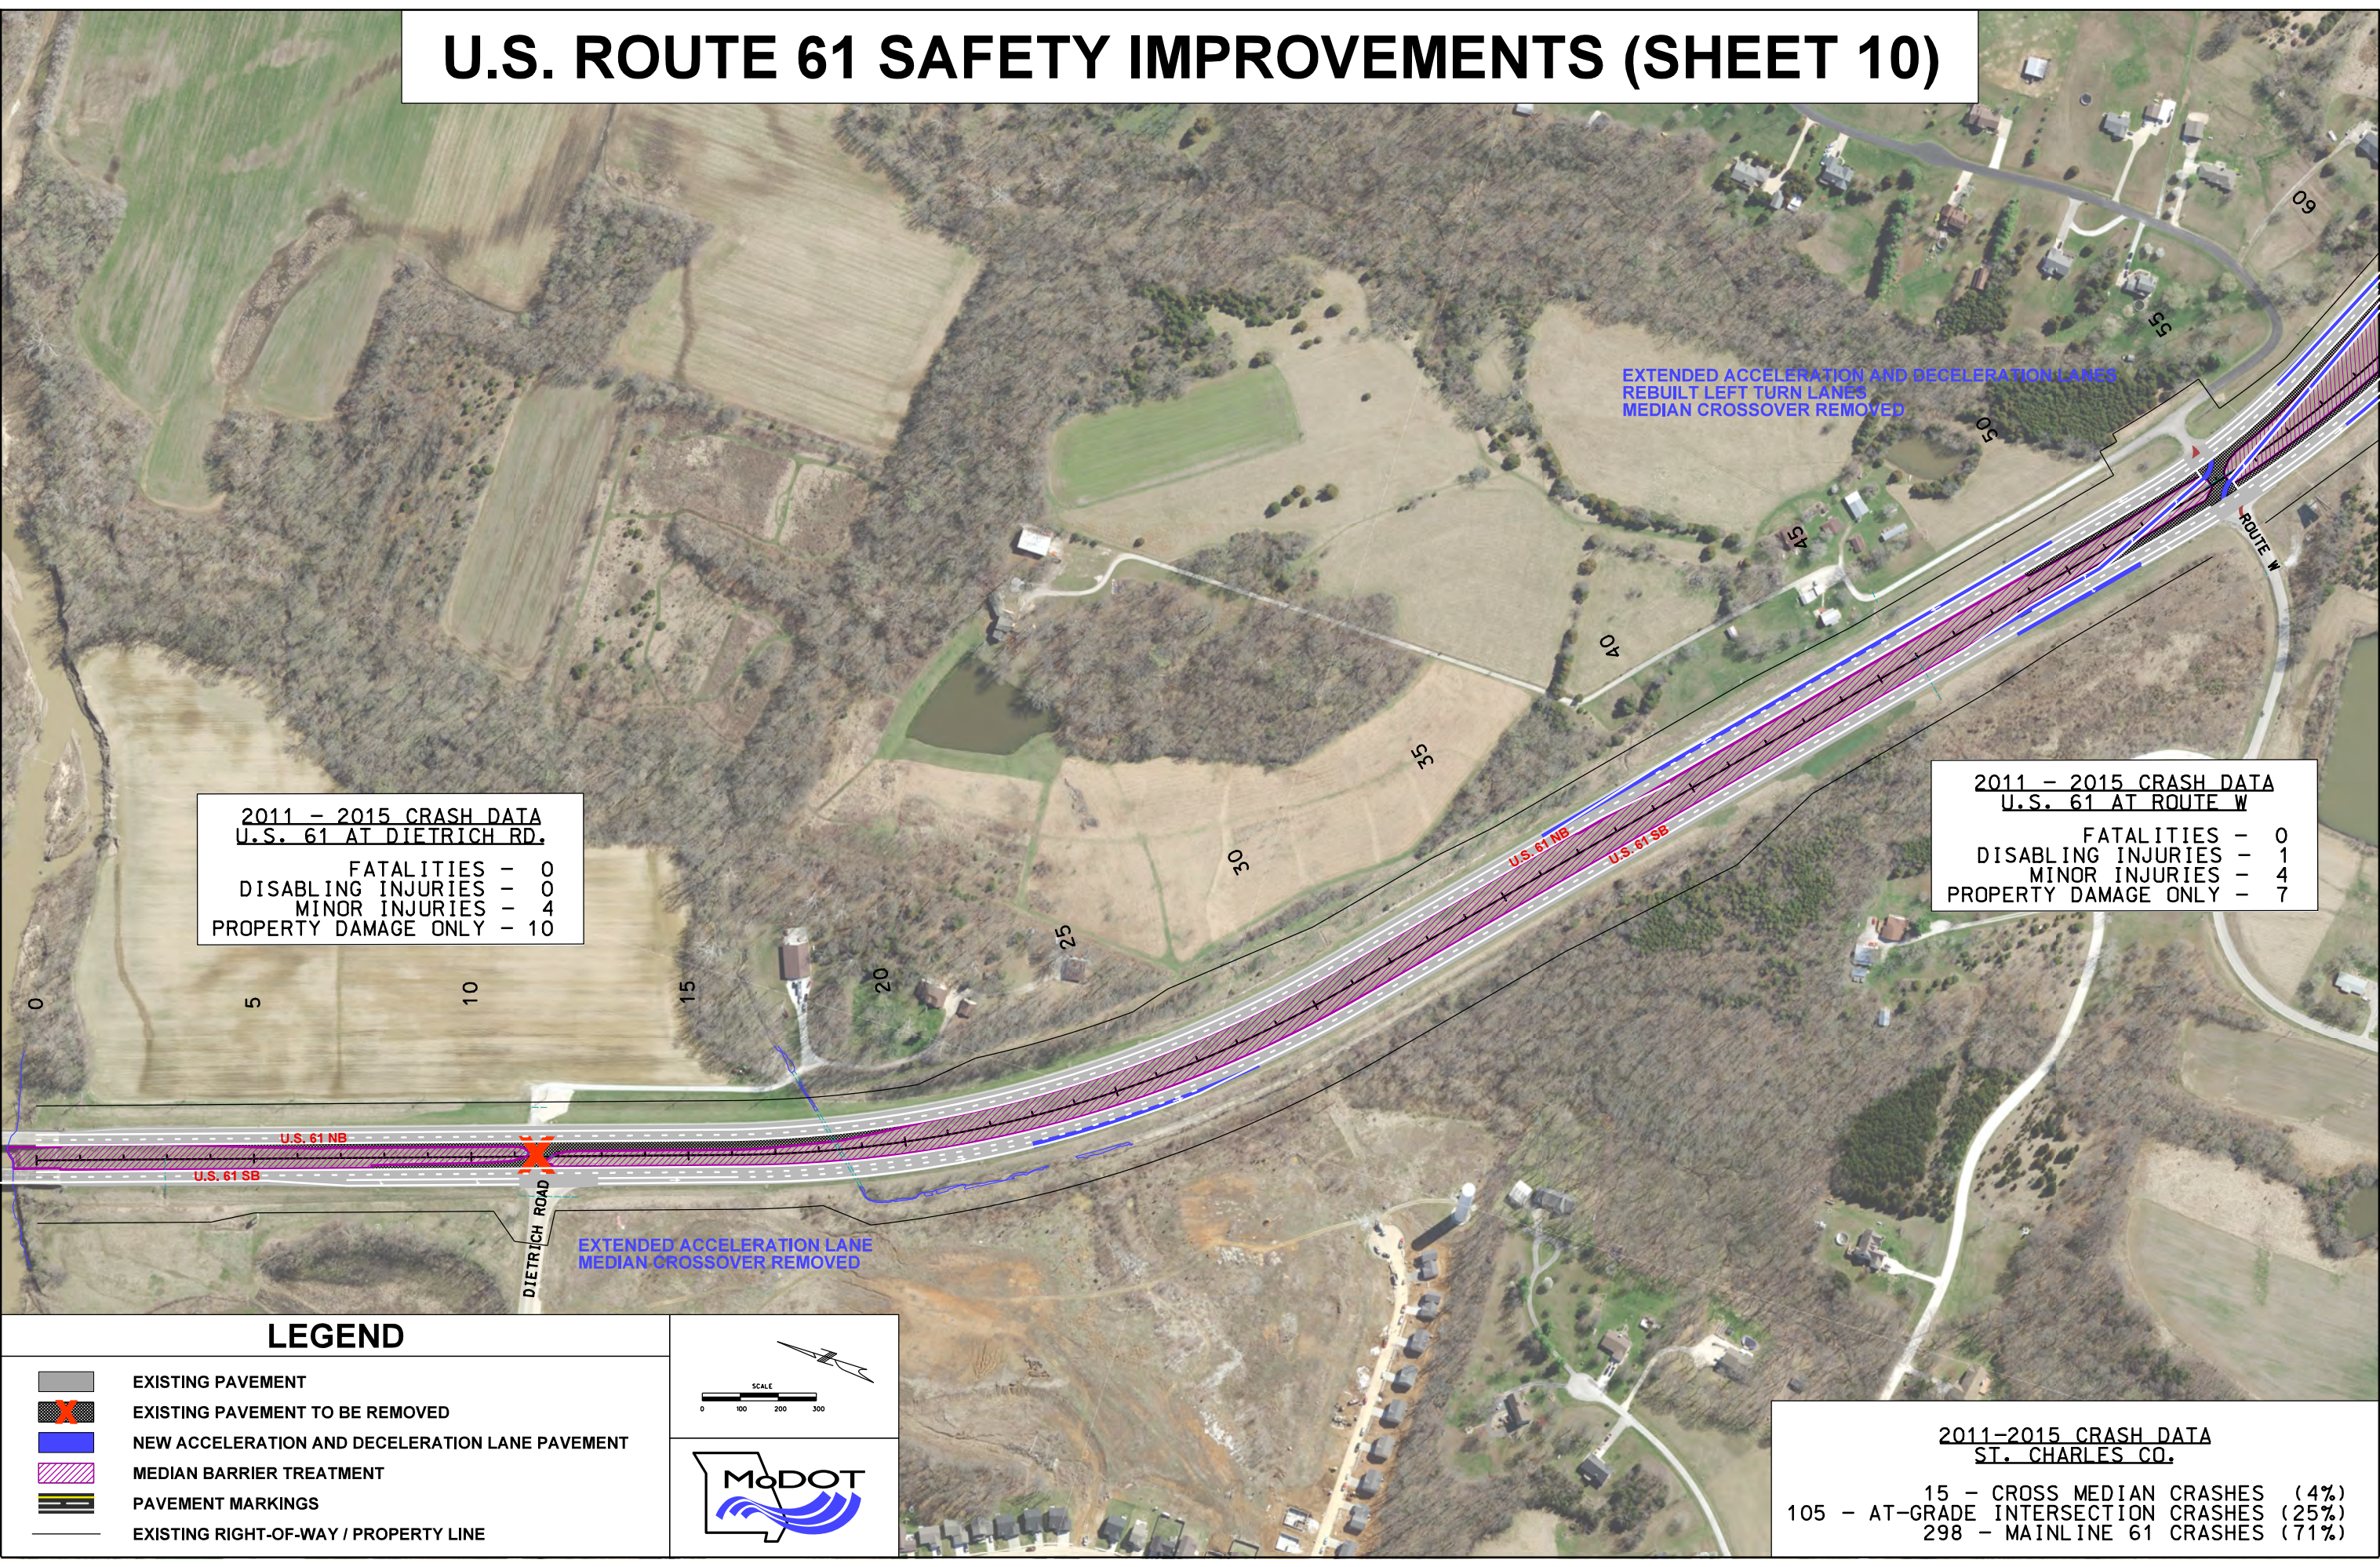

2011 - 2015 CRASH DATA	
U.S. 61 AT DIETRICH RD.	
FATALITIES	- 0
DISABLING INJURIES	- 0
MINOR INJURIES	- 4
PROPERTY DAMAGE ONLY	- 10


2011 - 2015 CRASH DATA	
U.S. 61 AT ROUTE W	
FATALITIES	- 0
DISABLING INJURIES	- 1
MINOR INJURIES	- 4
PROPERTY DAMAGE ONLY	- 7

LEGEND

	EXISTING PAVEMENT
	EXISTING PAVEMENT TO BE REMOVED
	NEW ACCELERATION AND DECELERATION LANE PAVEMENT
	MEDIAN BARRIER TREATMENT
	PAVEMENT MARKINGS
	EXISTING RIGHT-OF-WAY / PROPERTY LINE

2011-2015 CRASH DATA	
ST. CHARLES CO.	
105	- 15 - CROSS MEDIAN CRASHES (4%)
105	- AT-GRADE INTERSECTION CRASHES (25%)
298	- MAINLINE 61 CRASHES (71%)

ALTERNATE ROUTE 61 IMPROVEMENTS AT ROUTE W

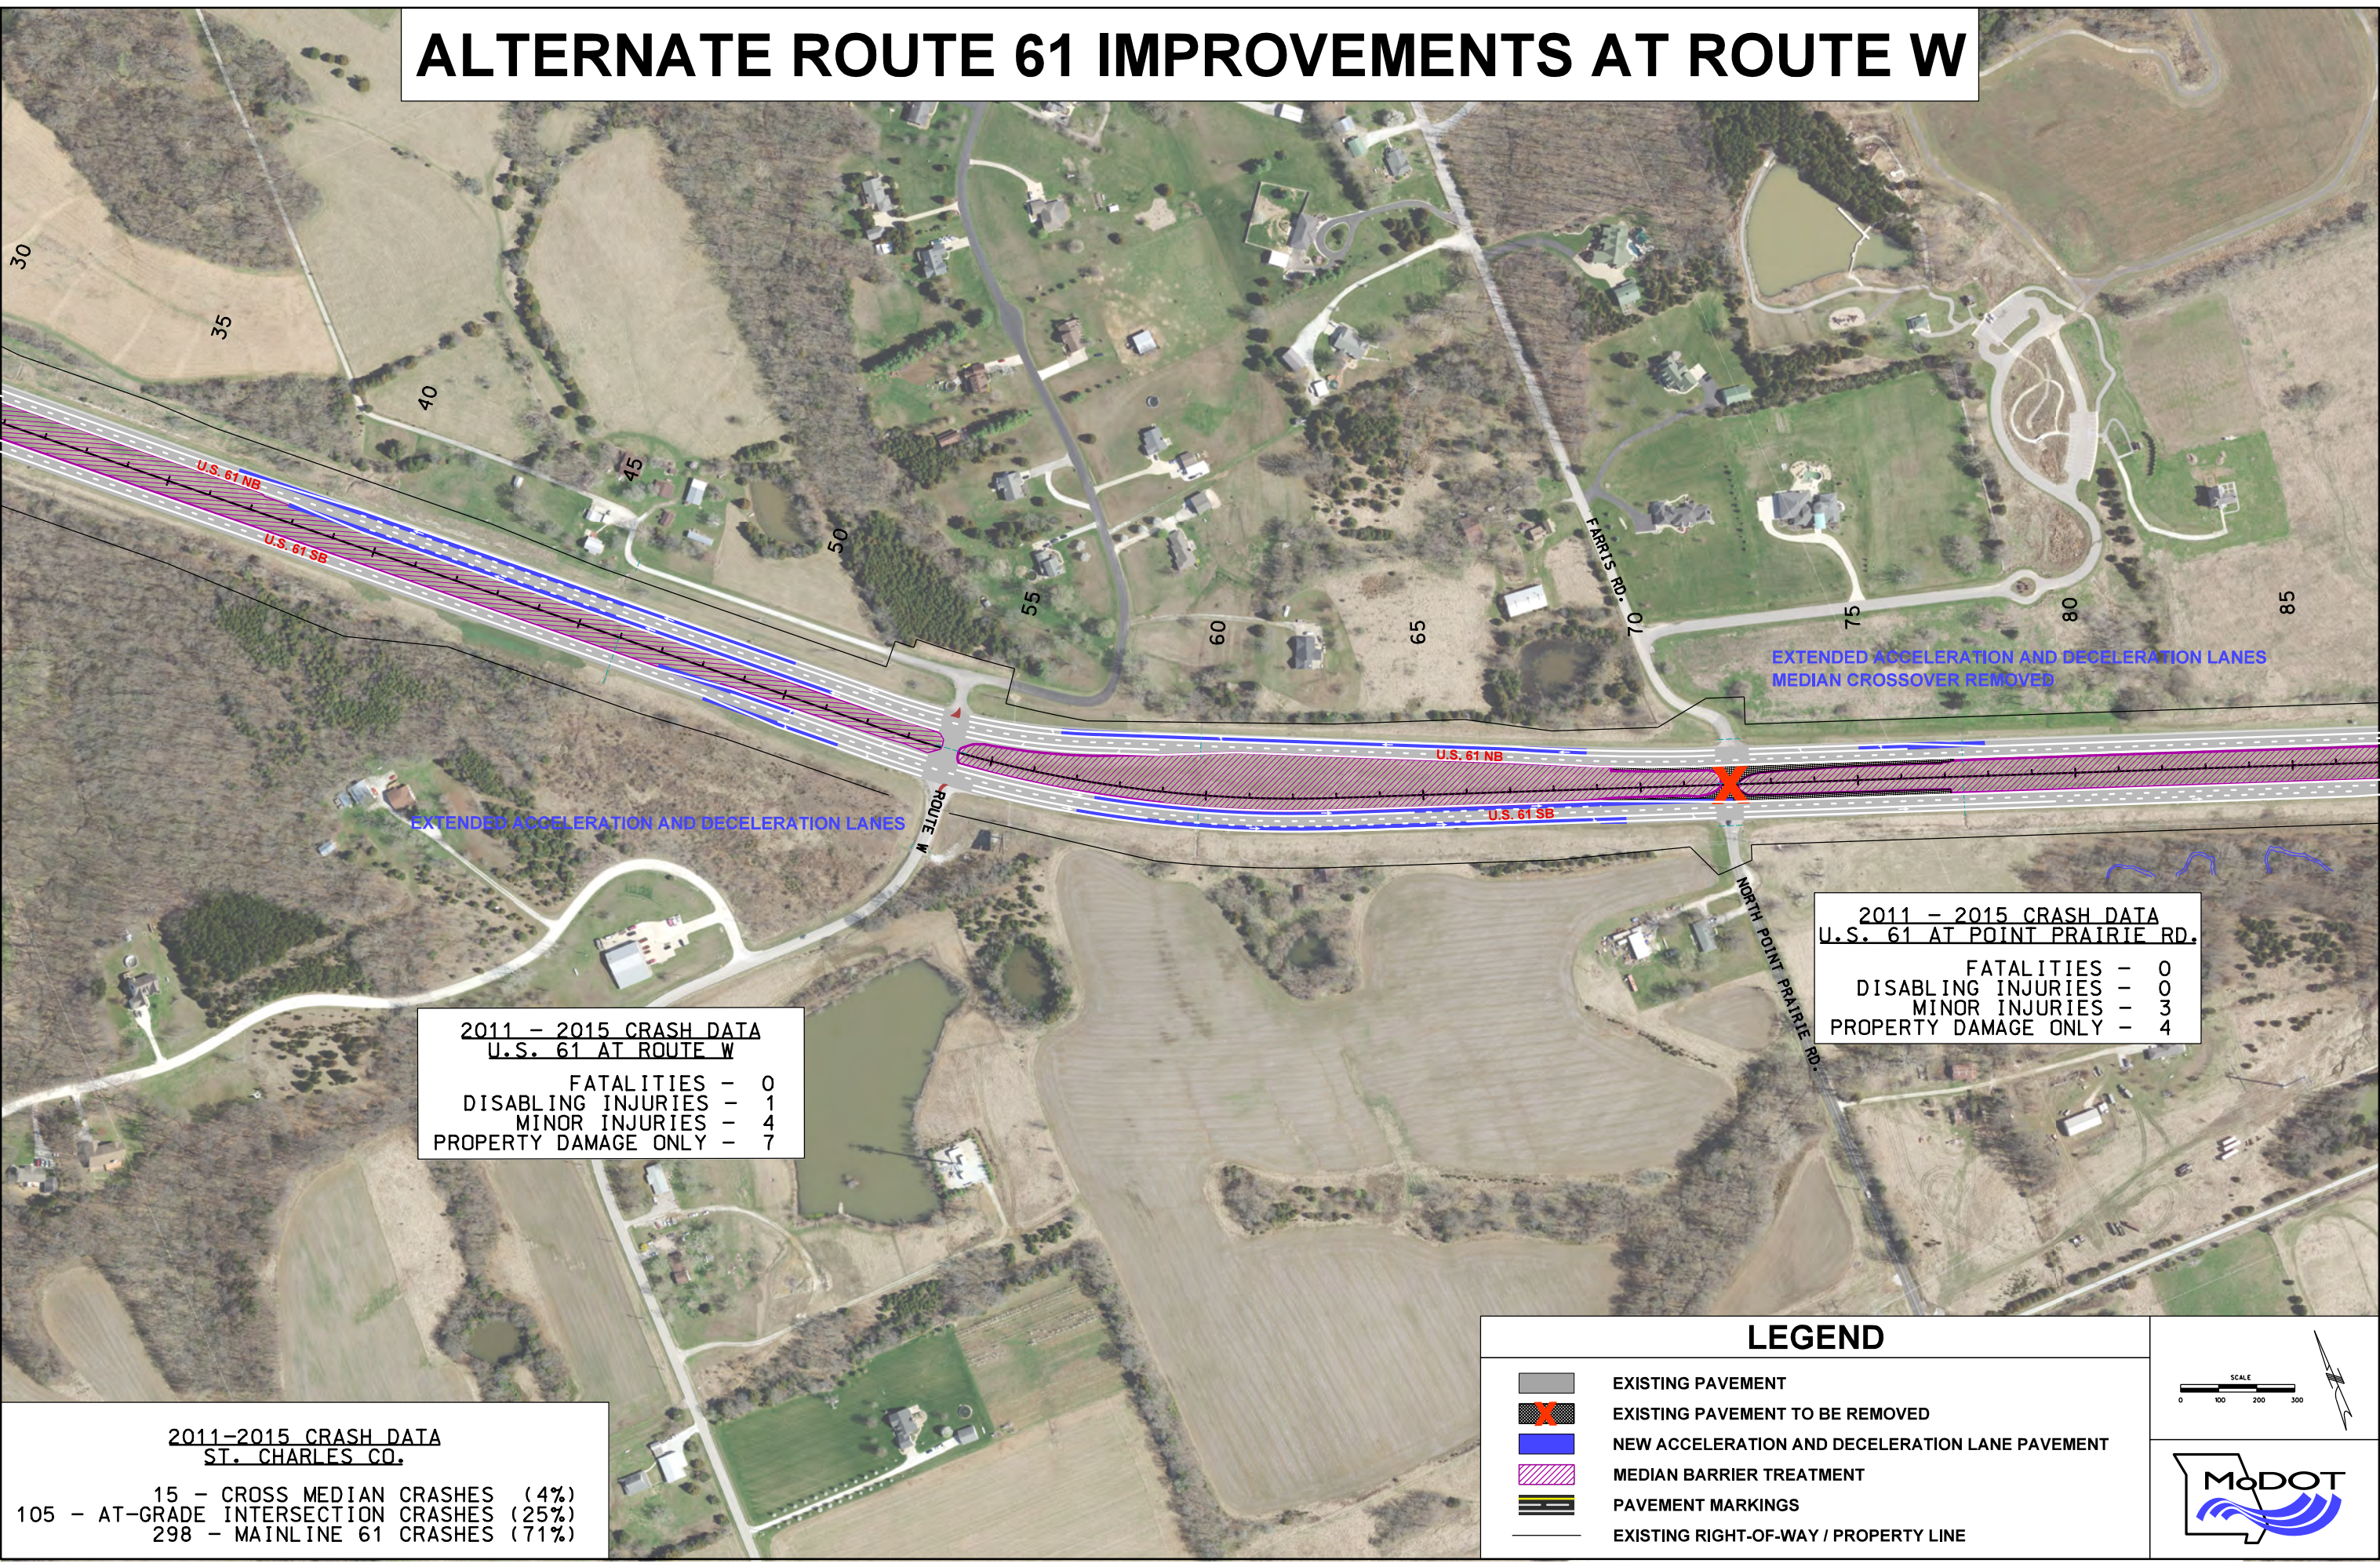

2011 - 2015 CRASH DATA U.S. 61 AT ROUTE W	
FATALITIES	- 0
DISABLING INJURIES	- 1
MINOR INJURIES	- 4
PROPERTY DAMAGE ONLY	- 7

2011 - 2015 CRASH DATA U.S. 61 AT POINT PRAIRIE RD.	
FATALITIES	- 0
DISABLING INJURIES	- 0
MINOR INJURIES	- 3
PROPERTY DAMAGE ONLY	- 4

2011-2015 CRASH DATA ST. CHARLES CO.	
15 - CROSS MEDIAN CRASHES	(4%)
105 - AT-GRADE INTERSECTION CRASHES	(25%)
298 - MAINLINE 61 CRASHES	(71%)


LEGEND

	EXISTING PAVEMENT
	EXISTING PAVEMENT TO BE REMOVED
	NEW ACCELERATION AND DECELERATION LANE PAVEMENT
	MEDIAN BARRIER TREATMENT
	PAVEMENT MARKINGS
	EXISTING RIGHT-OF-WAY / PROPERTY LINE

SCALE

0 100 200 300

U.S. ROUTE 61 SAFETY IMPROVEMENTS (SHEET 11)

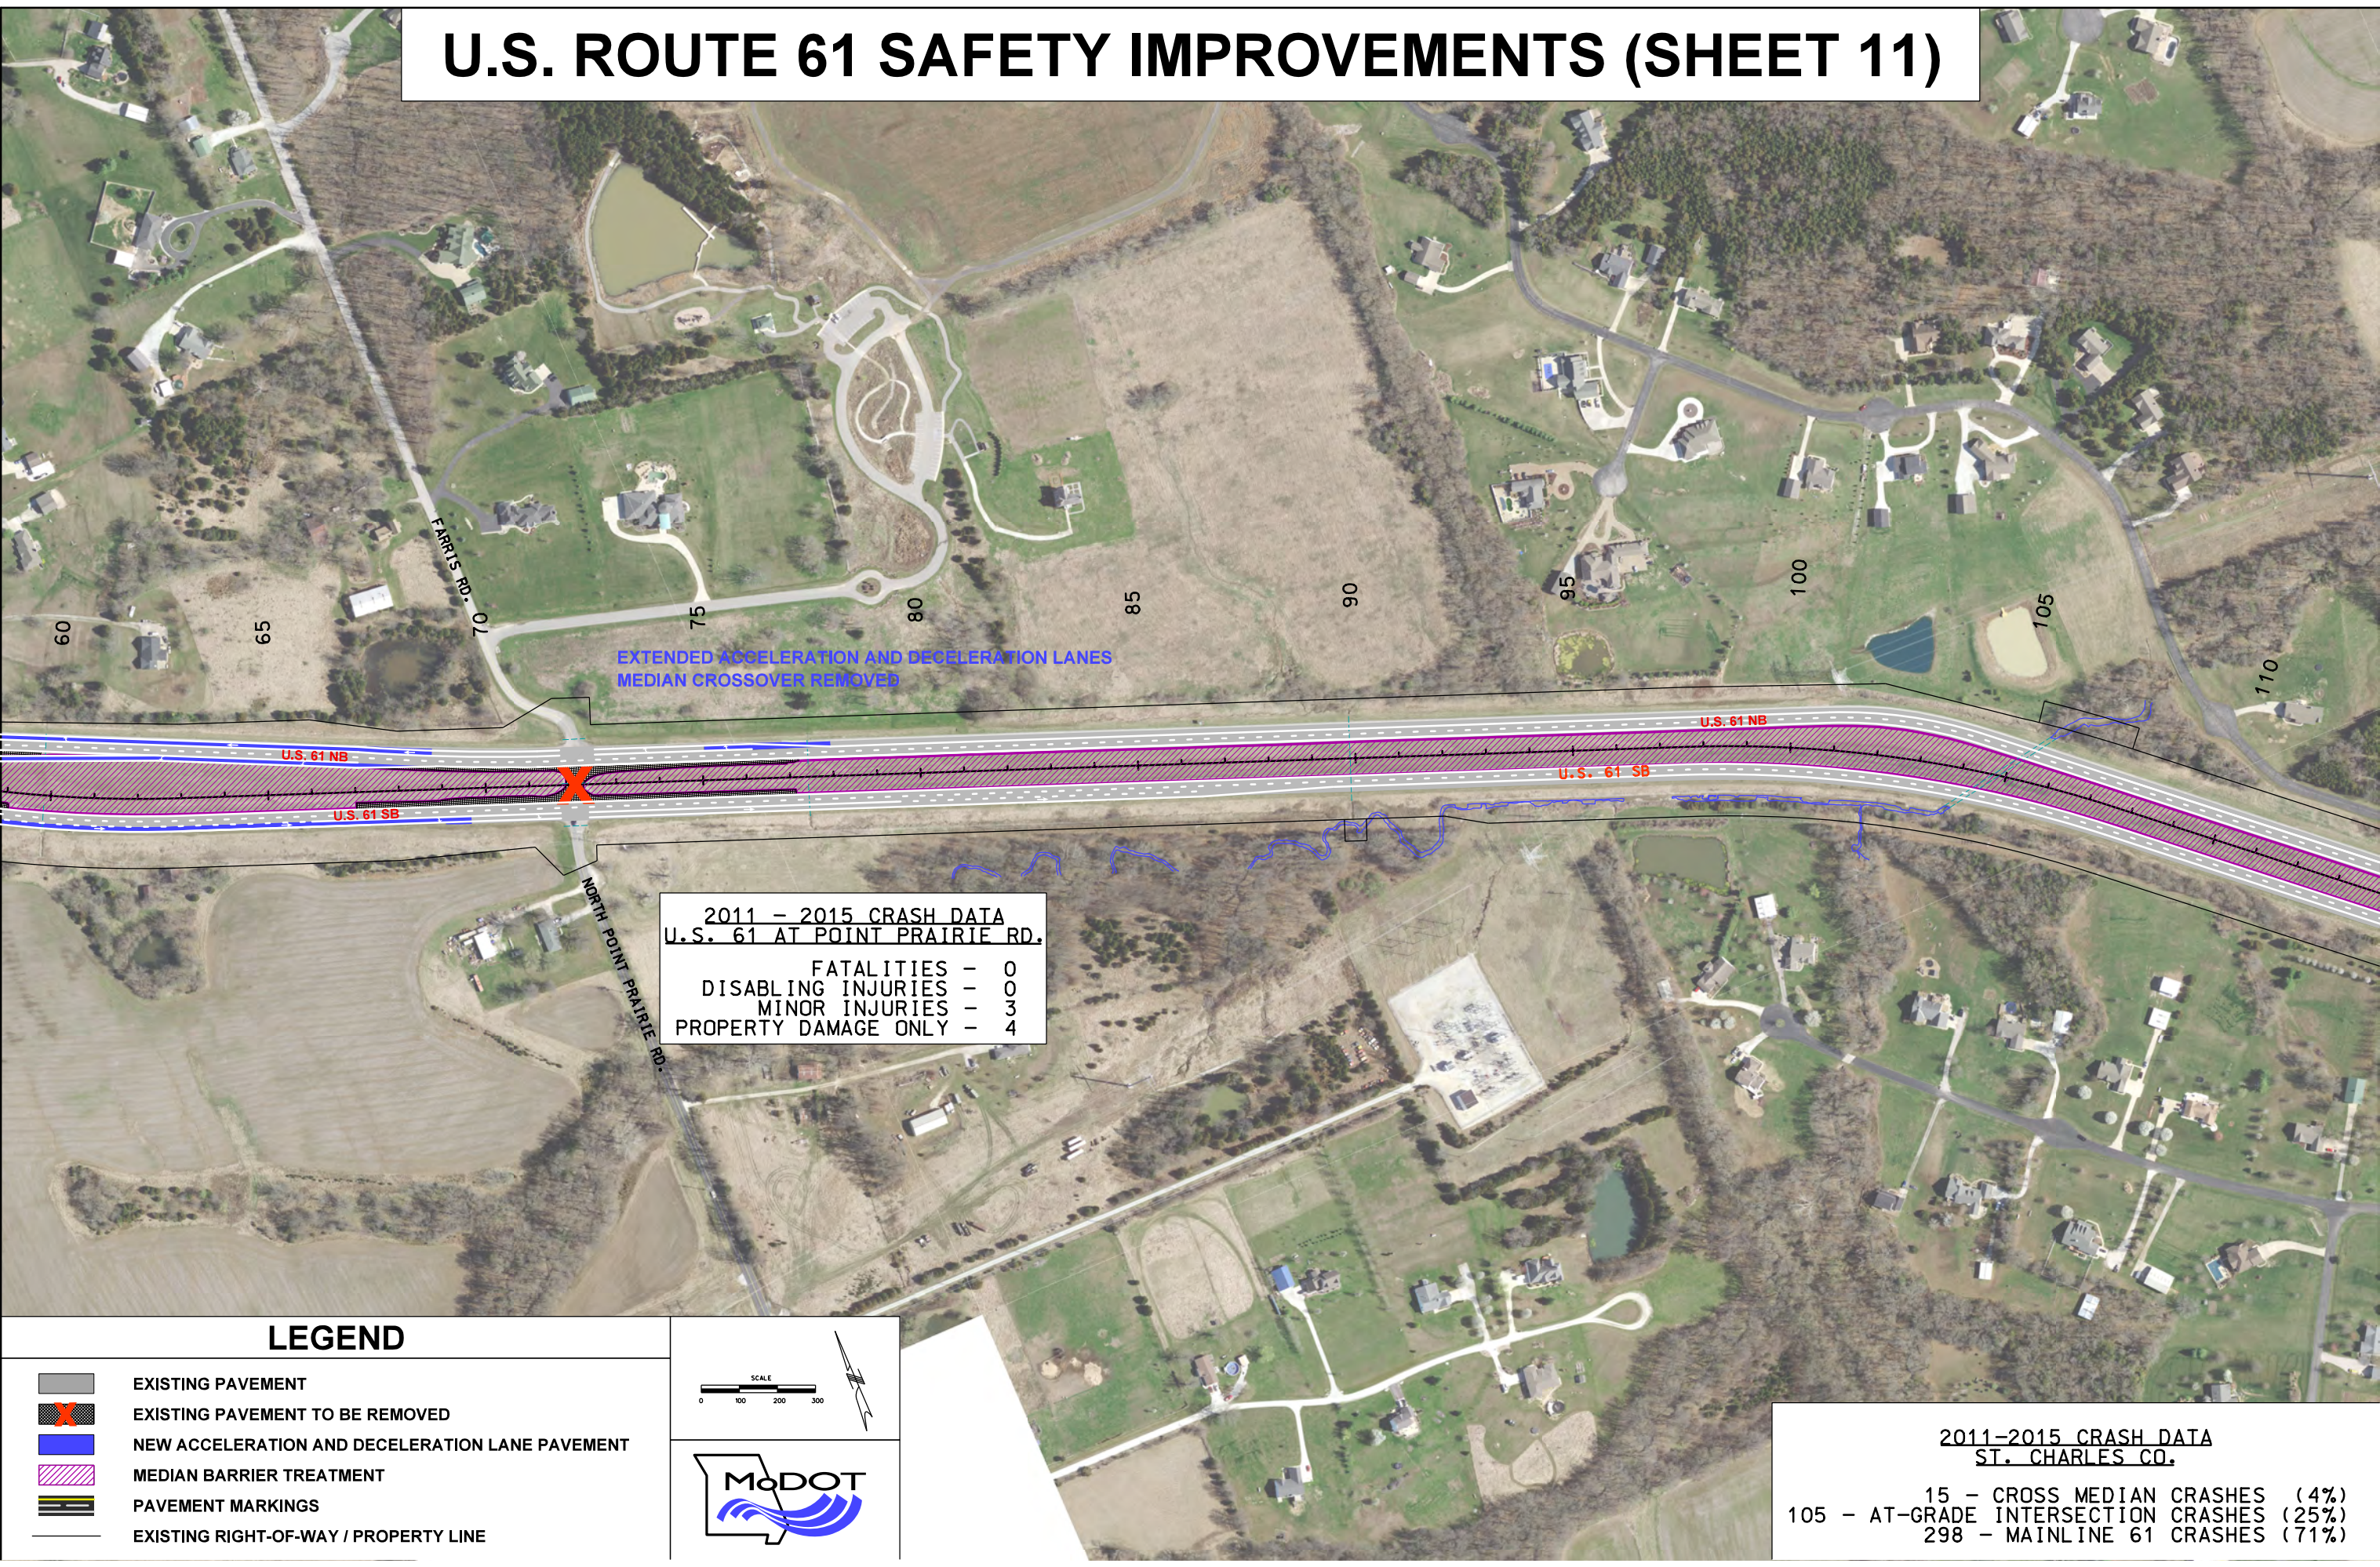

2011 - 2015 CRASH DATA U.S. 61 AT POINT PRAIRIE RD.	
FATALITIES	- 0
DISABLING INJURIES	- 0
MINOR INJURIES	- 3
PROPERTY DAMAGE ONLY	- 4

LEGEND

- EXISTING PAVEMENT
- EXISTING PAVEMENT TO BE REMOVED
- NEW ACCELERATION AND DECELERATION LANE PAVEMENT
- MEDIAN BARRIER TREATMENT
- PAVEMENT MARKINGS
- EXISTING RIGHT-OF-WAY / PROPERTY LINE


SCALE
0 100 200 300



2011-2015 CRASH DATA ST. CHARLES CO.

15	-	CROSS MEDIAN CRASHES	(4%)
105	-	AT-GRADE INTERSECTION CRASHES	(25%)
298	-	MAINLINE 61 CRASHES	(71%)

U.S. ROUTE 61 SAFETY IMPROVEMENTS (SHEET 12)

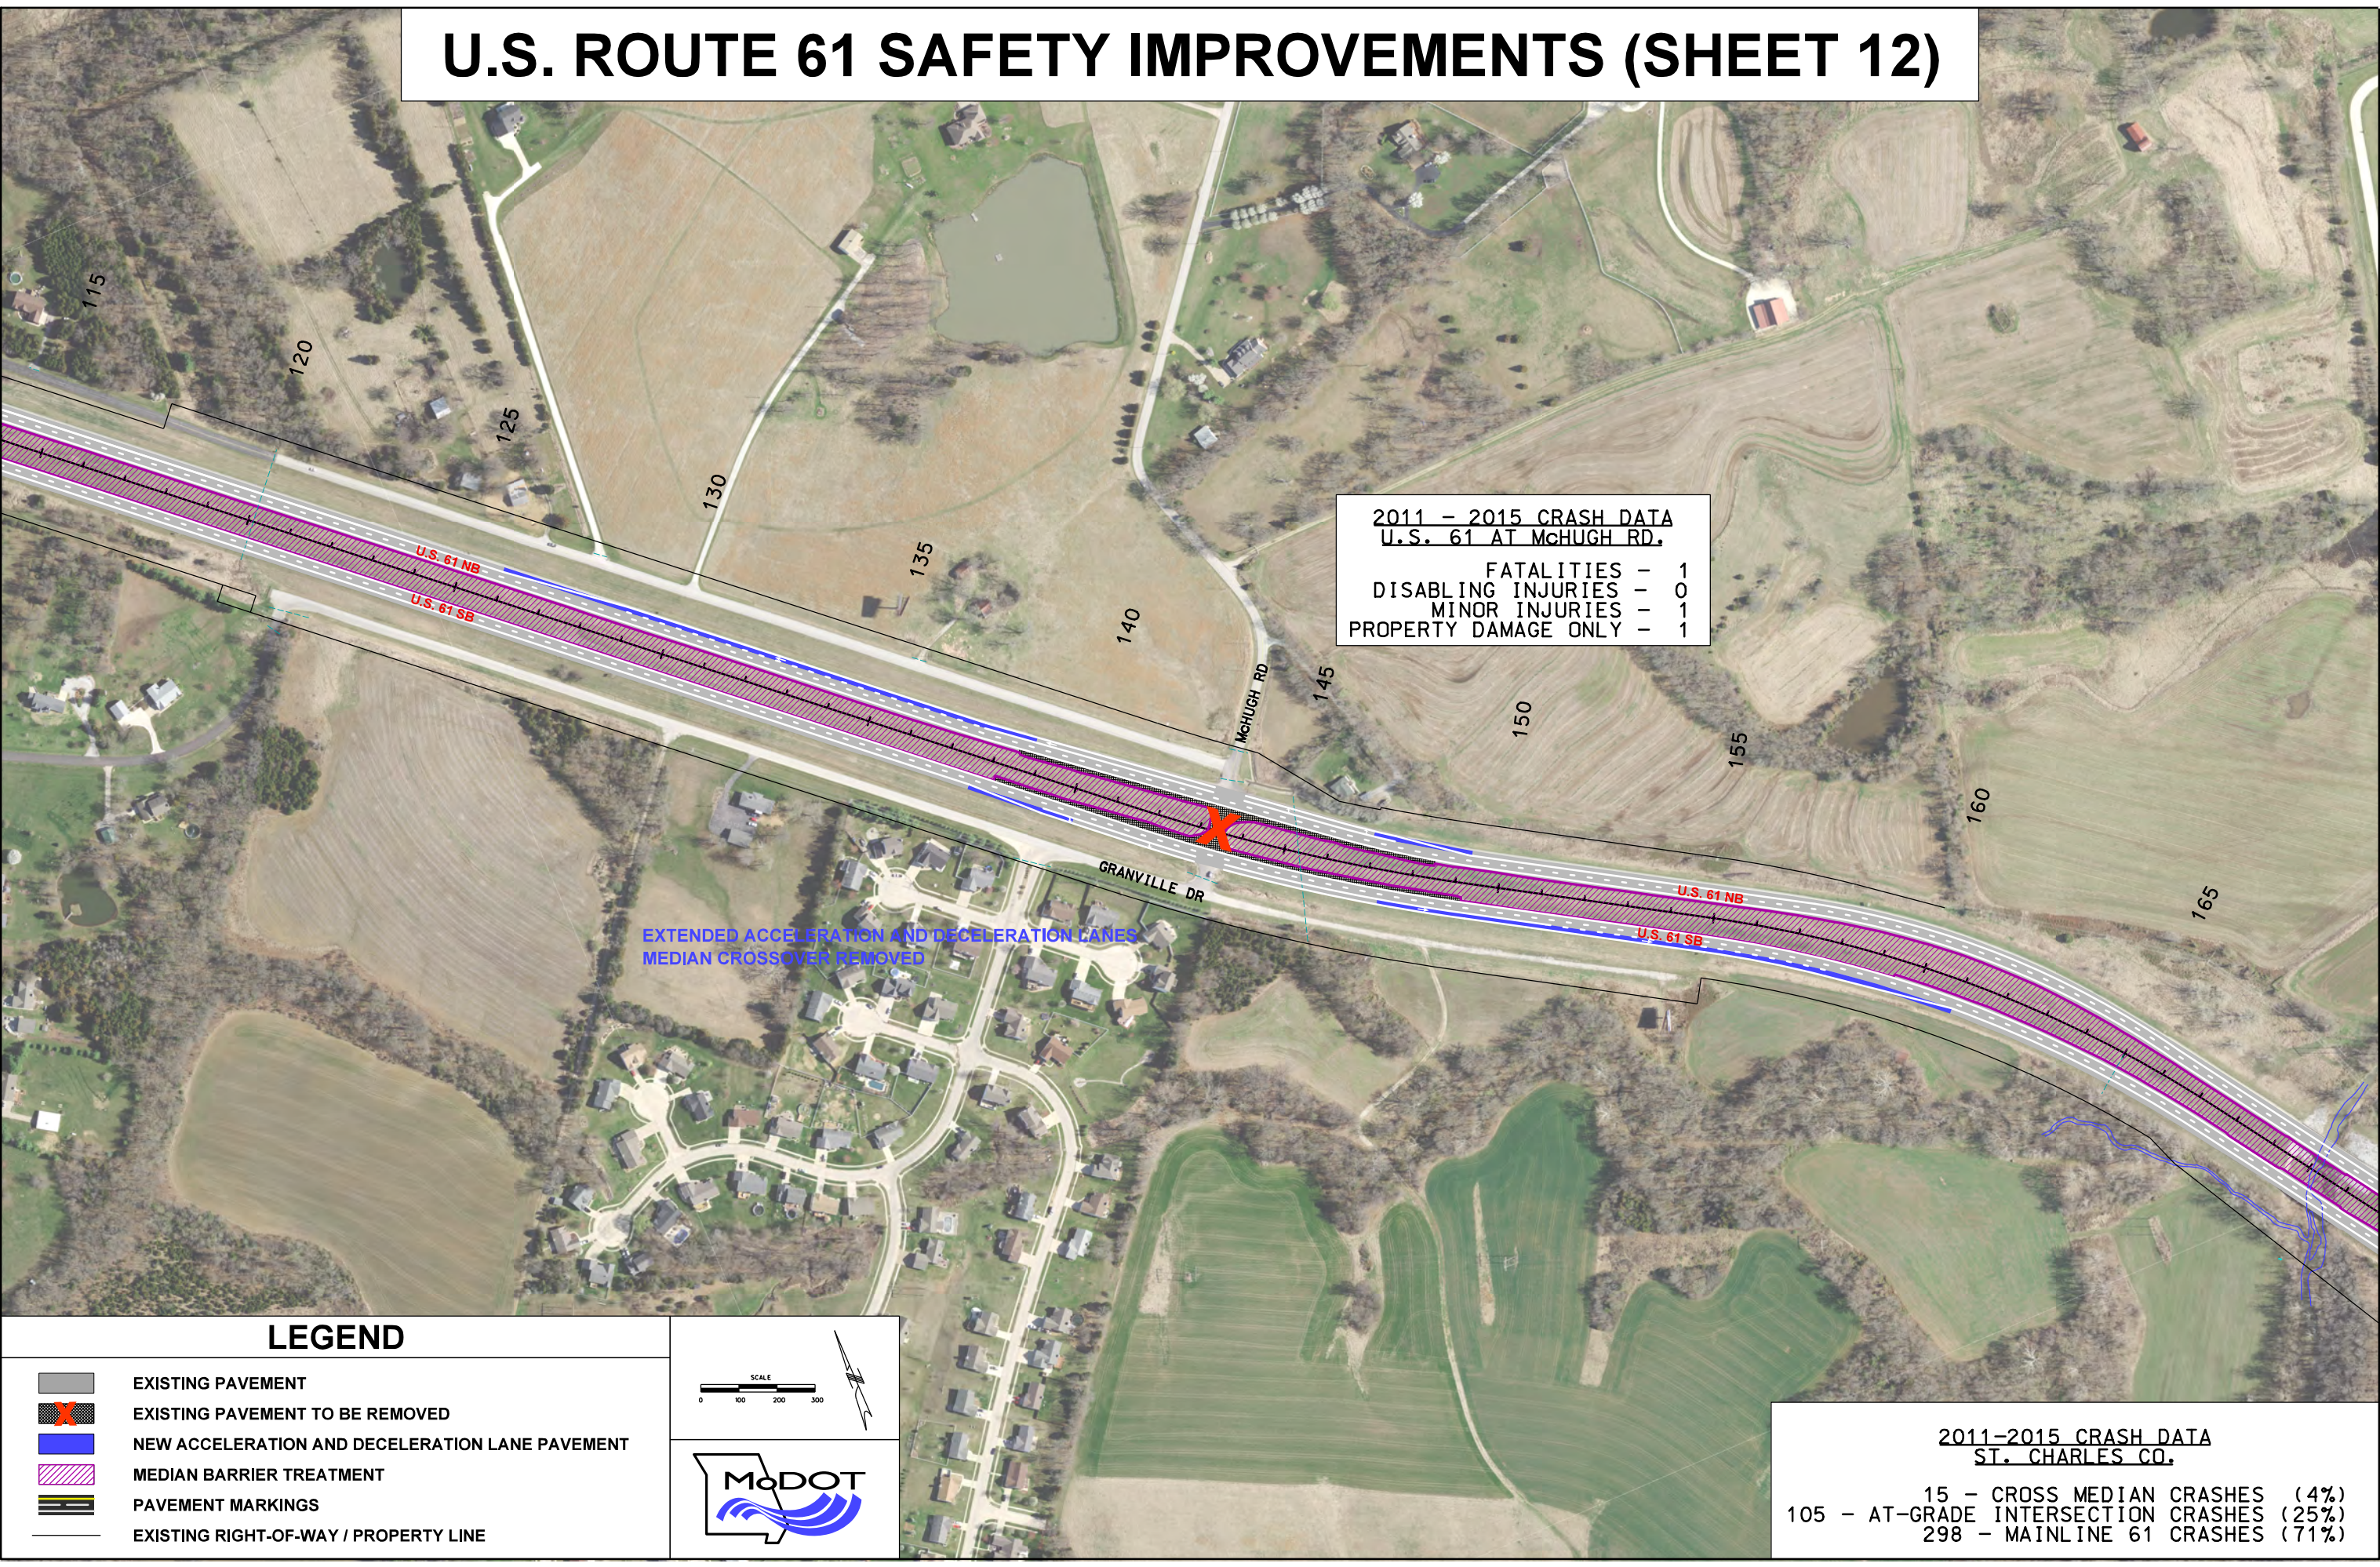

2011 - 2015 CRASH DATA	
U.S. 61 AT McHUGH RD.	
FATALITIES	- 1
DISABLING INJURIES	- 0
MINOR INJURIES	- 1
PROPERTY DAMAGE ONLY	- 1

EXTENDED ACCELERATION AND DECELERATION LANES
MEDIAN CROSSOVER REMOVED

LEGEND

- EXISTING PAVEMENT
- EXISTING PAVEMENT TO BE REMOVED
- NEW ACCELERATION AND DECELERATION LANE PAVEMENT
- MEDIAN BARRIER TREATMENT
- PAVEMENT MARKINGS
- EXISTING RIGHT-OF-WAY / PROPERTY LINE


SCALE
0 100 200 300



2011-2015 CRASH DATA	
ST. CHARLES CO.	
15	- CROSS MEDIAN CRASHES (4%)
105	- AT-GRADE INTERSECTION CRASHES (25%)
298	- MAINLINE 61 CRASHES (71%)


LEGEND

-  EXISTING PAVEMENT
-  EXISTING PAVEMENT TO BE REMOVED
-  NEW ACCELERATION AND DECELERATION LANE PAVEMENT
-  NEW PAVEMENT (BY OTHERS)
-  RAISED MEDIANS
-  PAVEMENT MARKINGS
-  6-FOOT WIDE SIDEWALK
-  TWO-SPAN BRIDGE
-  TRIPLE 14 FOOT x 12 FOOT BOX CULVERT
-  48 INCH x 76 INCH RELIEVER CULVERTS
-  ROUNDABOUT GRASS AREA
-  ROUNDABOUT TRUCK APRON WITH MOUNTABLE CURB
-  EXISTING WATERWAY
-  EXISTING RIGHT-OF-WAY / PROPERTY LINE
-  TENTATIVE NEW RIGHT-OF-WAY LINE
-  TENTATIVE TEMPORARY CONSTRUCTION EASEMENT LINE
-  MEDIAN BARRIER TREATMENT

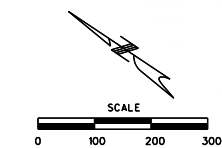

PROPOSED INTERCHANGE
SCHEDULED FOR 2017
CONSTRUCTION

2011 - 2015 CRASH DATA U.S. 61 AT ROUTE P	
FATALITIES	0
DISABLING INJURIES	5
MINOR INJURIES	2
PROPERTY DAMAGE ONLY	30

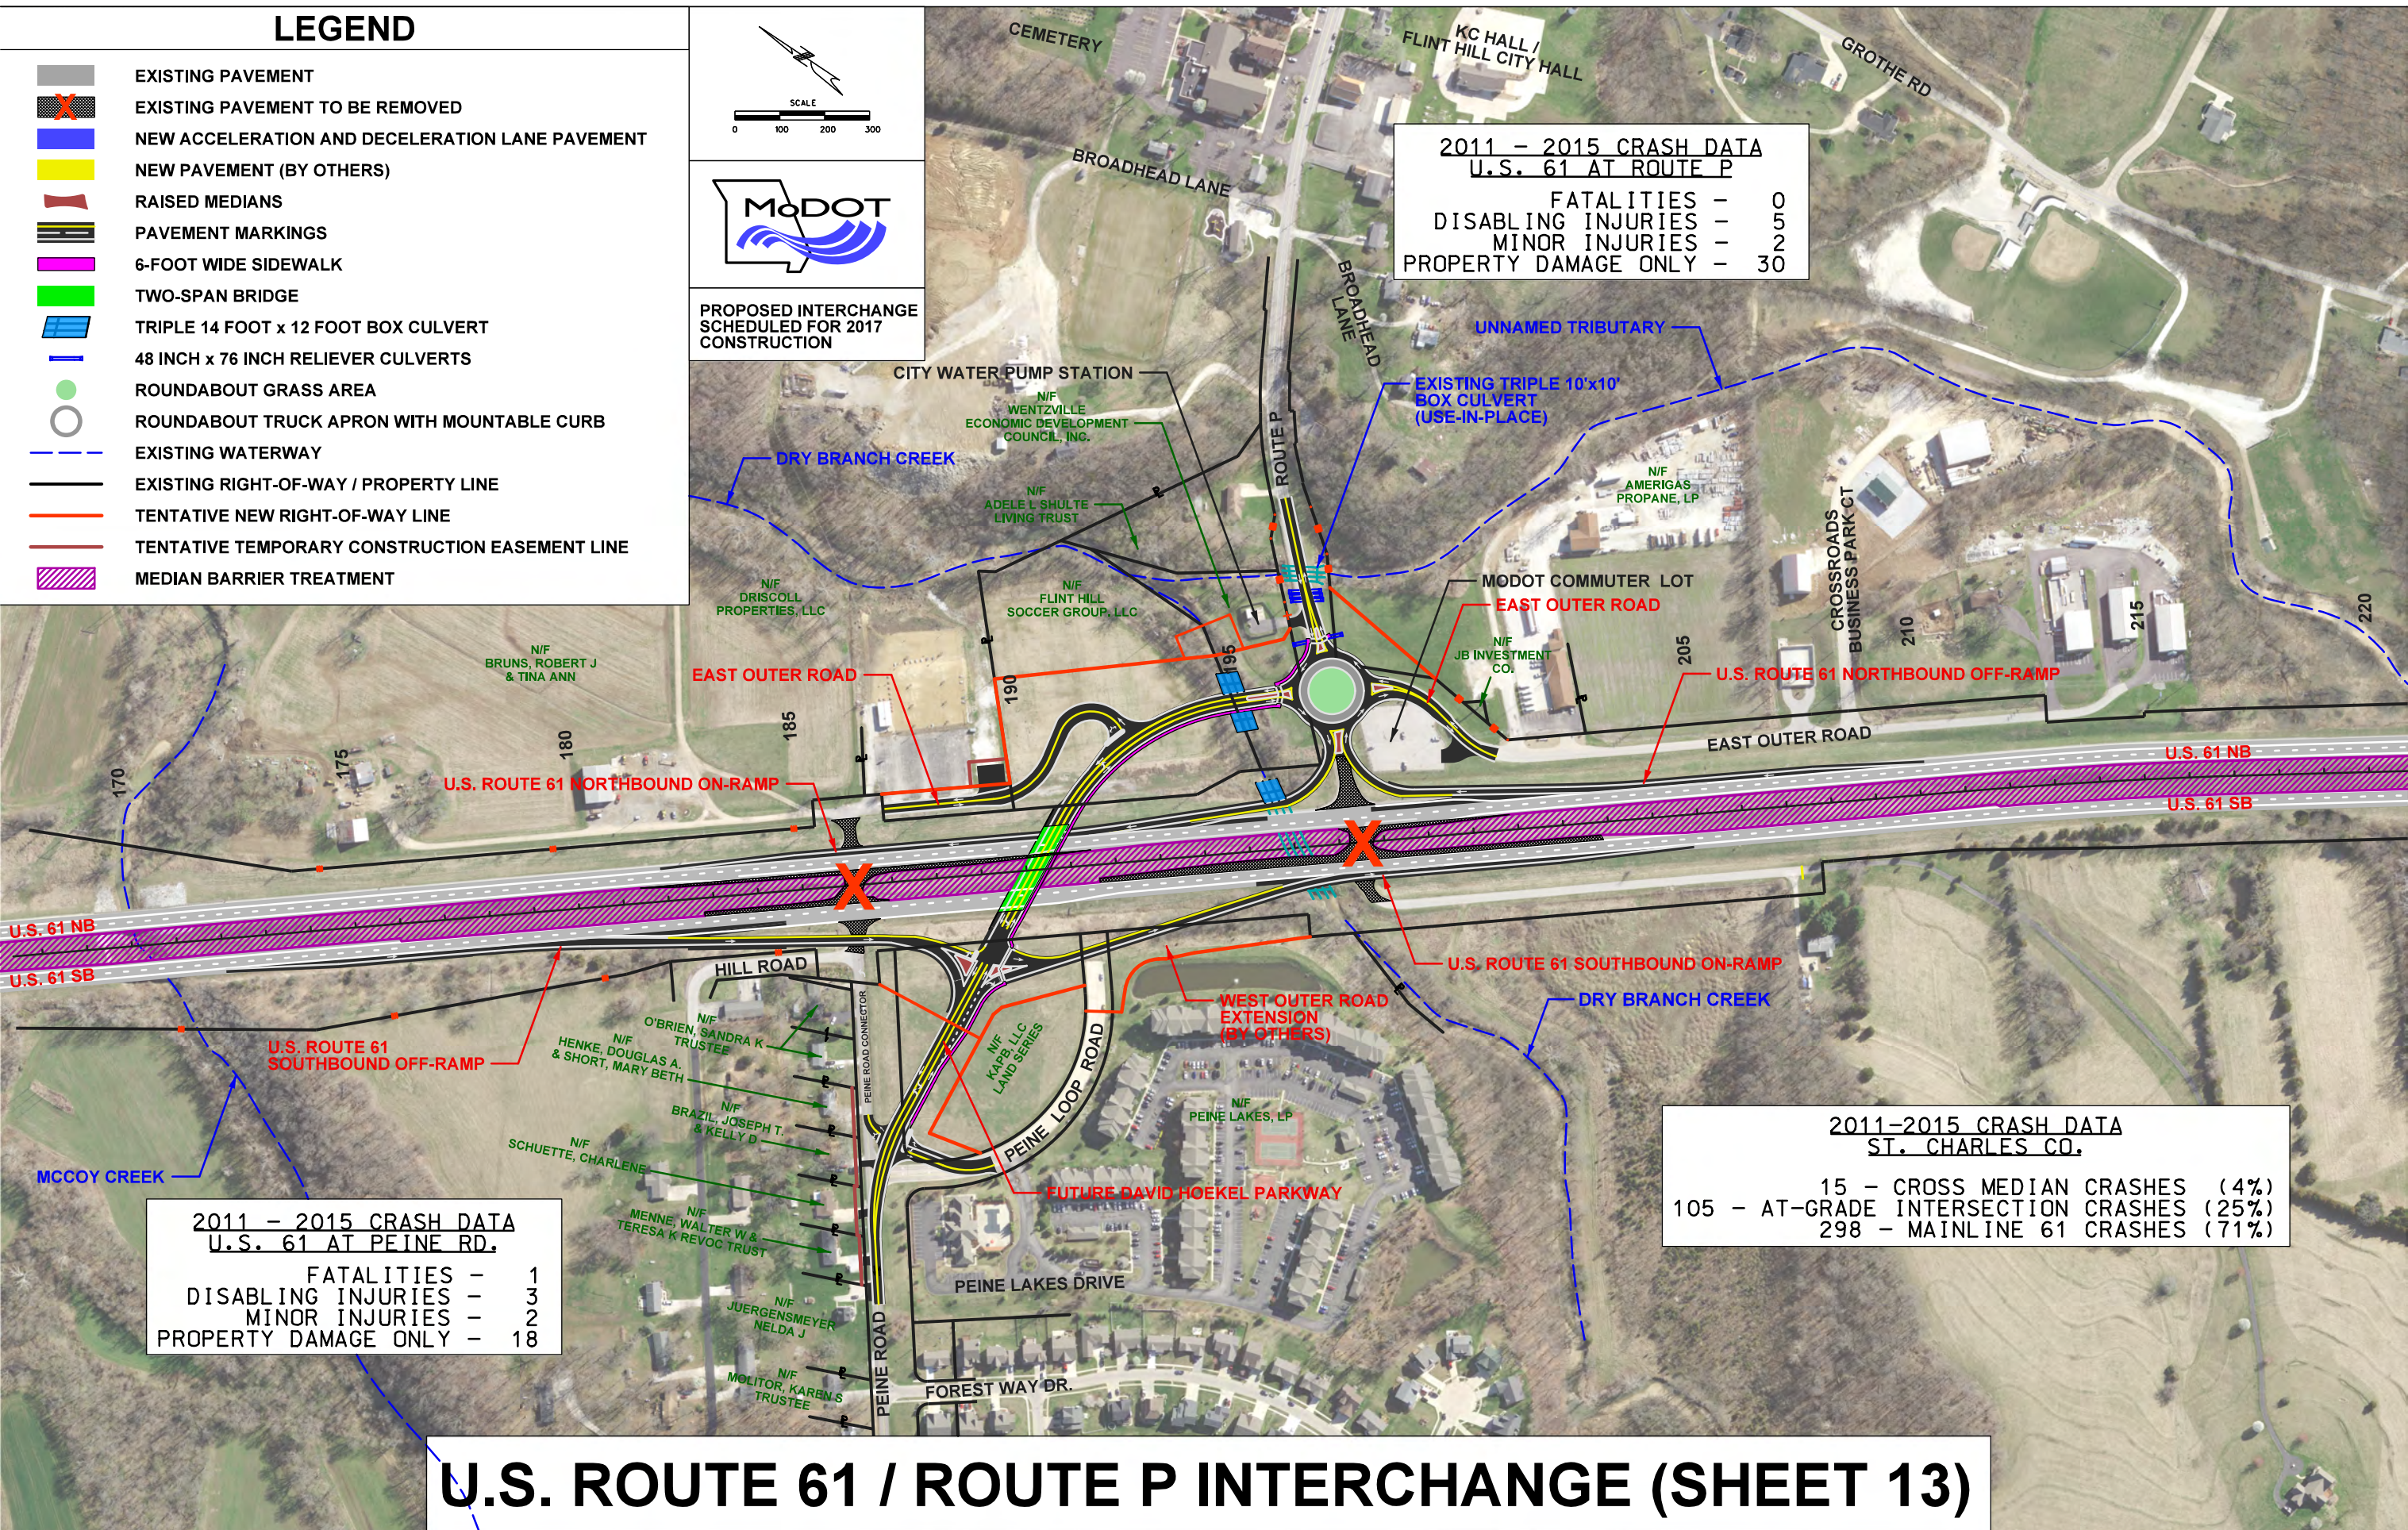



2011 - 2015 CRASH DATA U.S. 61 AT PEINE RD.	
FATALITIES	1
DISABLING INJURIES	3
MINOR INJURIES	2
PROPERTY DAMAGE ONLY	18

2011-2015 CRASH DATA ST. CHARLES CO.	
15 - CROSS MEDIAN CRASHES	(4%)
105 - AT-GRADE INTERSECTION CRASHES	(25%)
298 - MAINLINE 61 CRASHES	(71%)

U.S. ROUTE 61 / ROUTE P INTERCHANGE (SHEET 13)

U.S. ROUTE 61 SAFETY IMPROVEMENTS (SHEET 14)

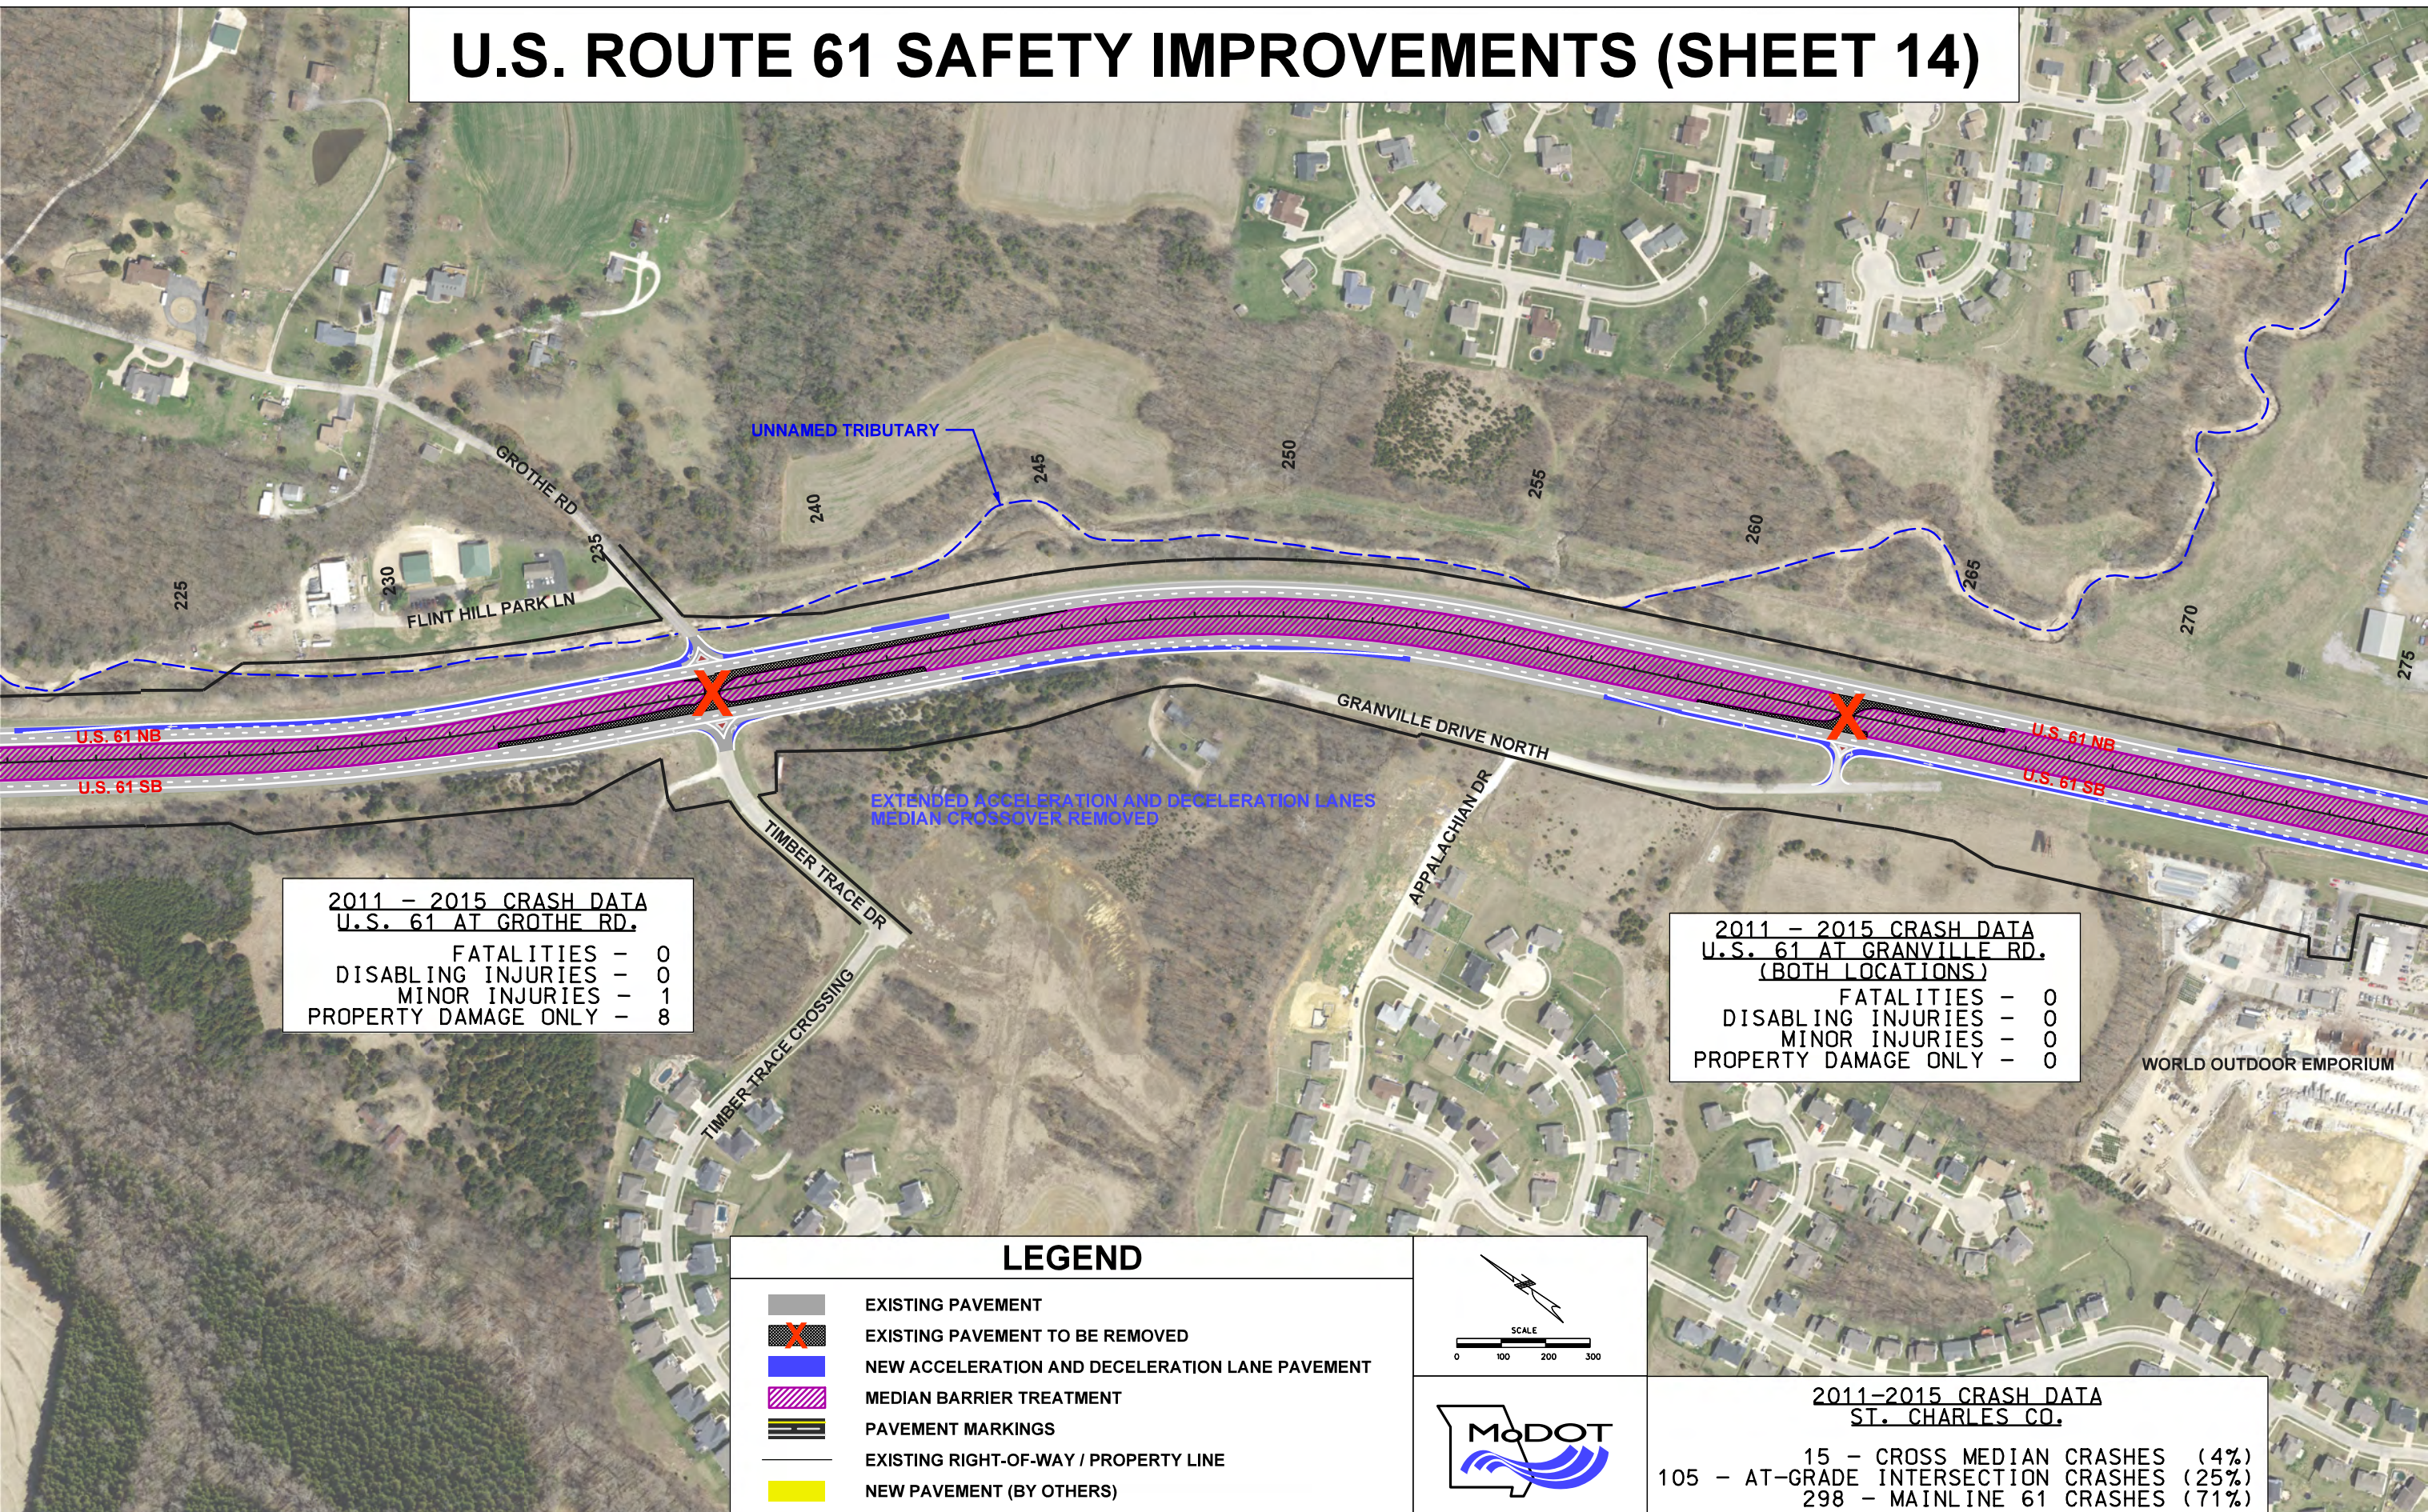

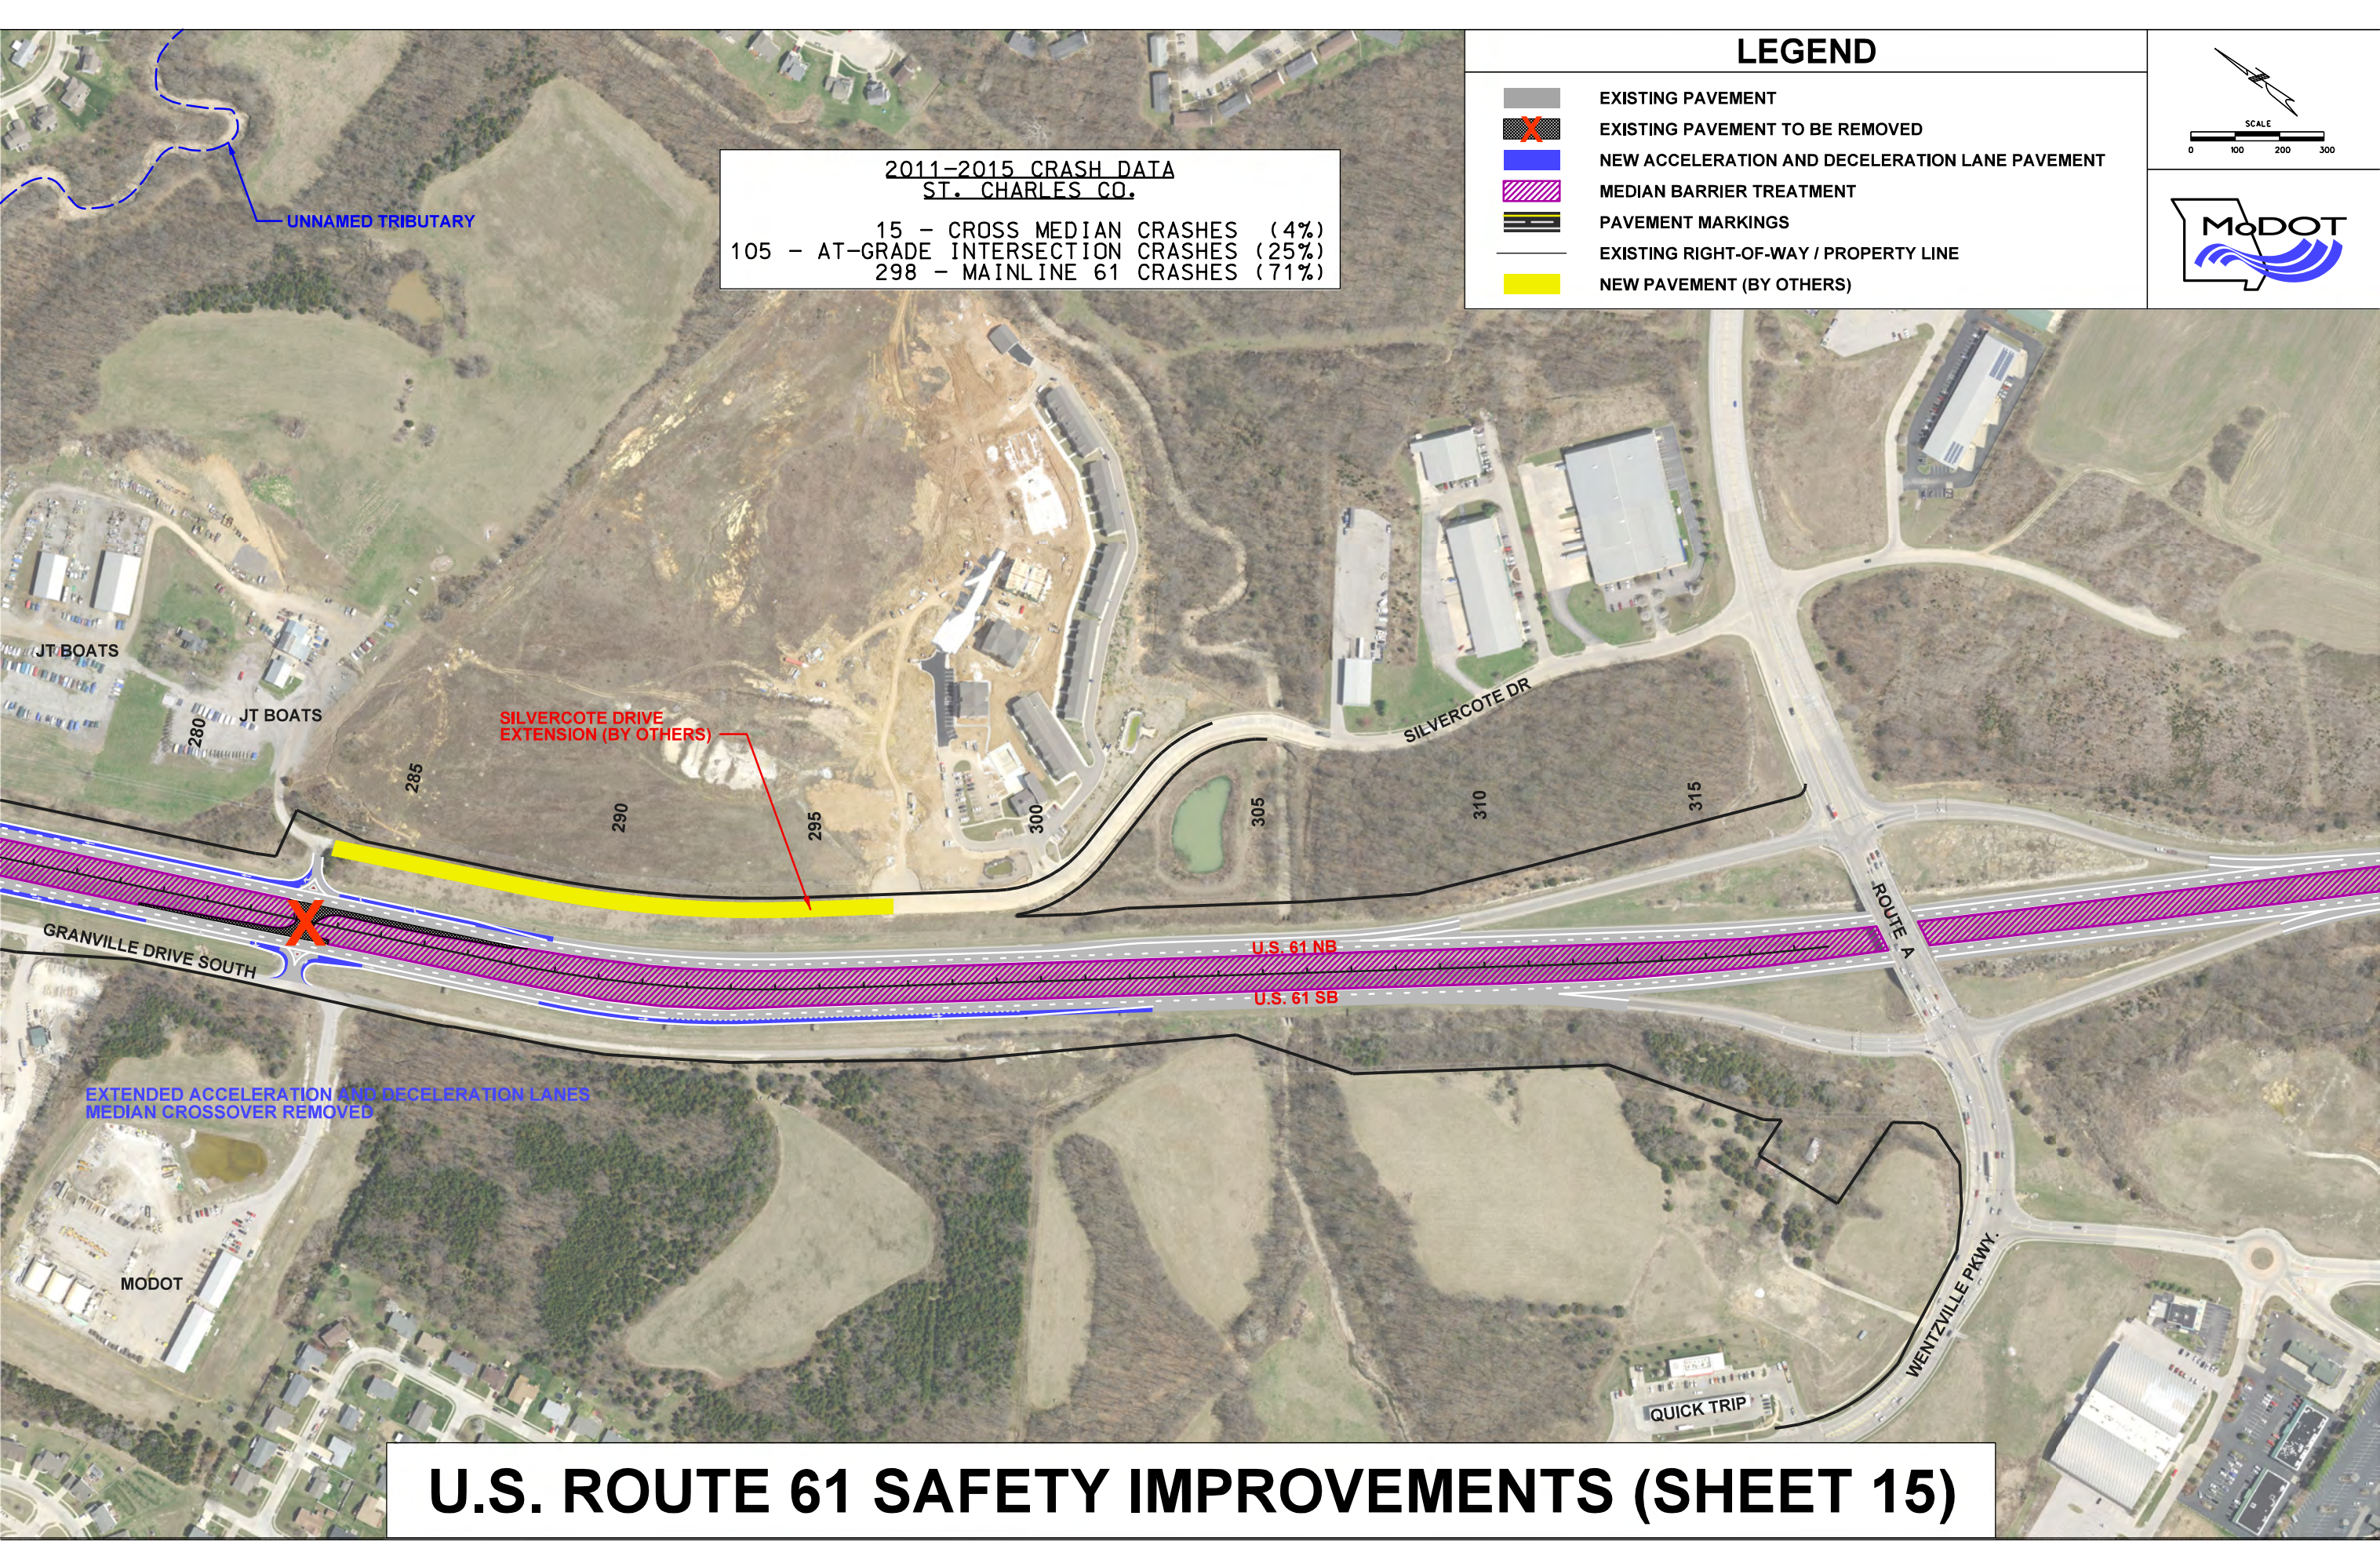

2011-2015 CRASH DATA
ST. CHARLES CO.

15	-	CROSS MEDIAN CRASHES	(4%)
105	-	AT-GRADE INTERSECTION CRASHES	(25%)
298	-	MAINLINE 61 CRASHES	(71%)

LEGEND

EXISTING PAVEMENT

EXISTING PAVEMENT TO BE REMOVED

NEW ACCELERATION AND DECELERATION LANE PAVEMENT

MEDIAN BARRIER TREATMENT

PAVEMENT MARKINGS

EXISTING RIGHT-OF-WAY / PROPERTY LINE

NEW PAVEMENT (BY OTHERS)


SCALE

0 100 200 300

MoDOT


U.S. ROUTE 61 SAFETY IMPROVEMENTS (SHEET 15)

U.S. ROUTE 61 SAFETY IMPROVEMENTS (SHEET 16)

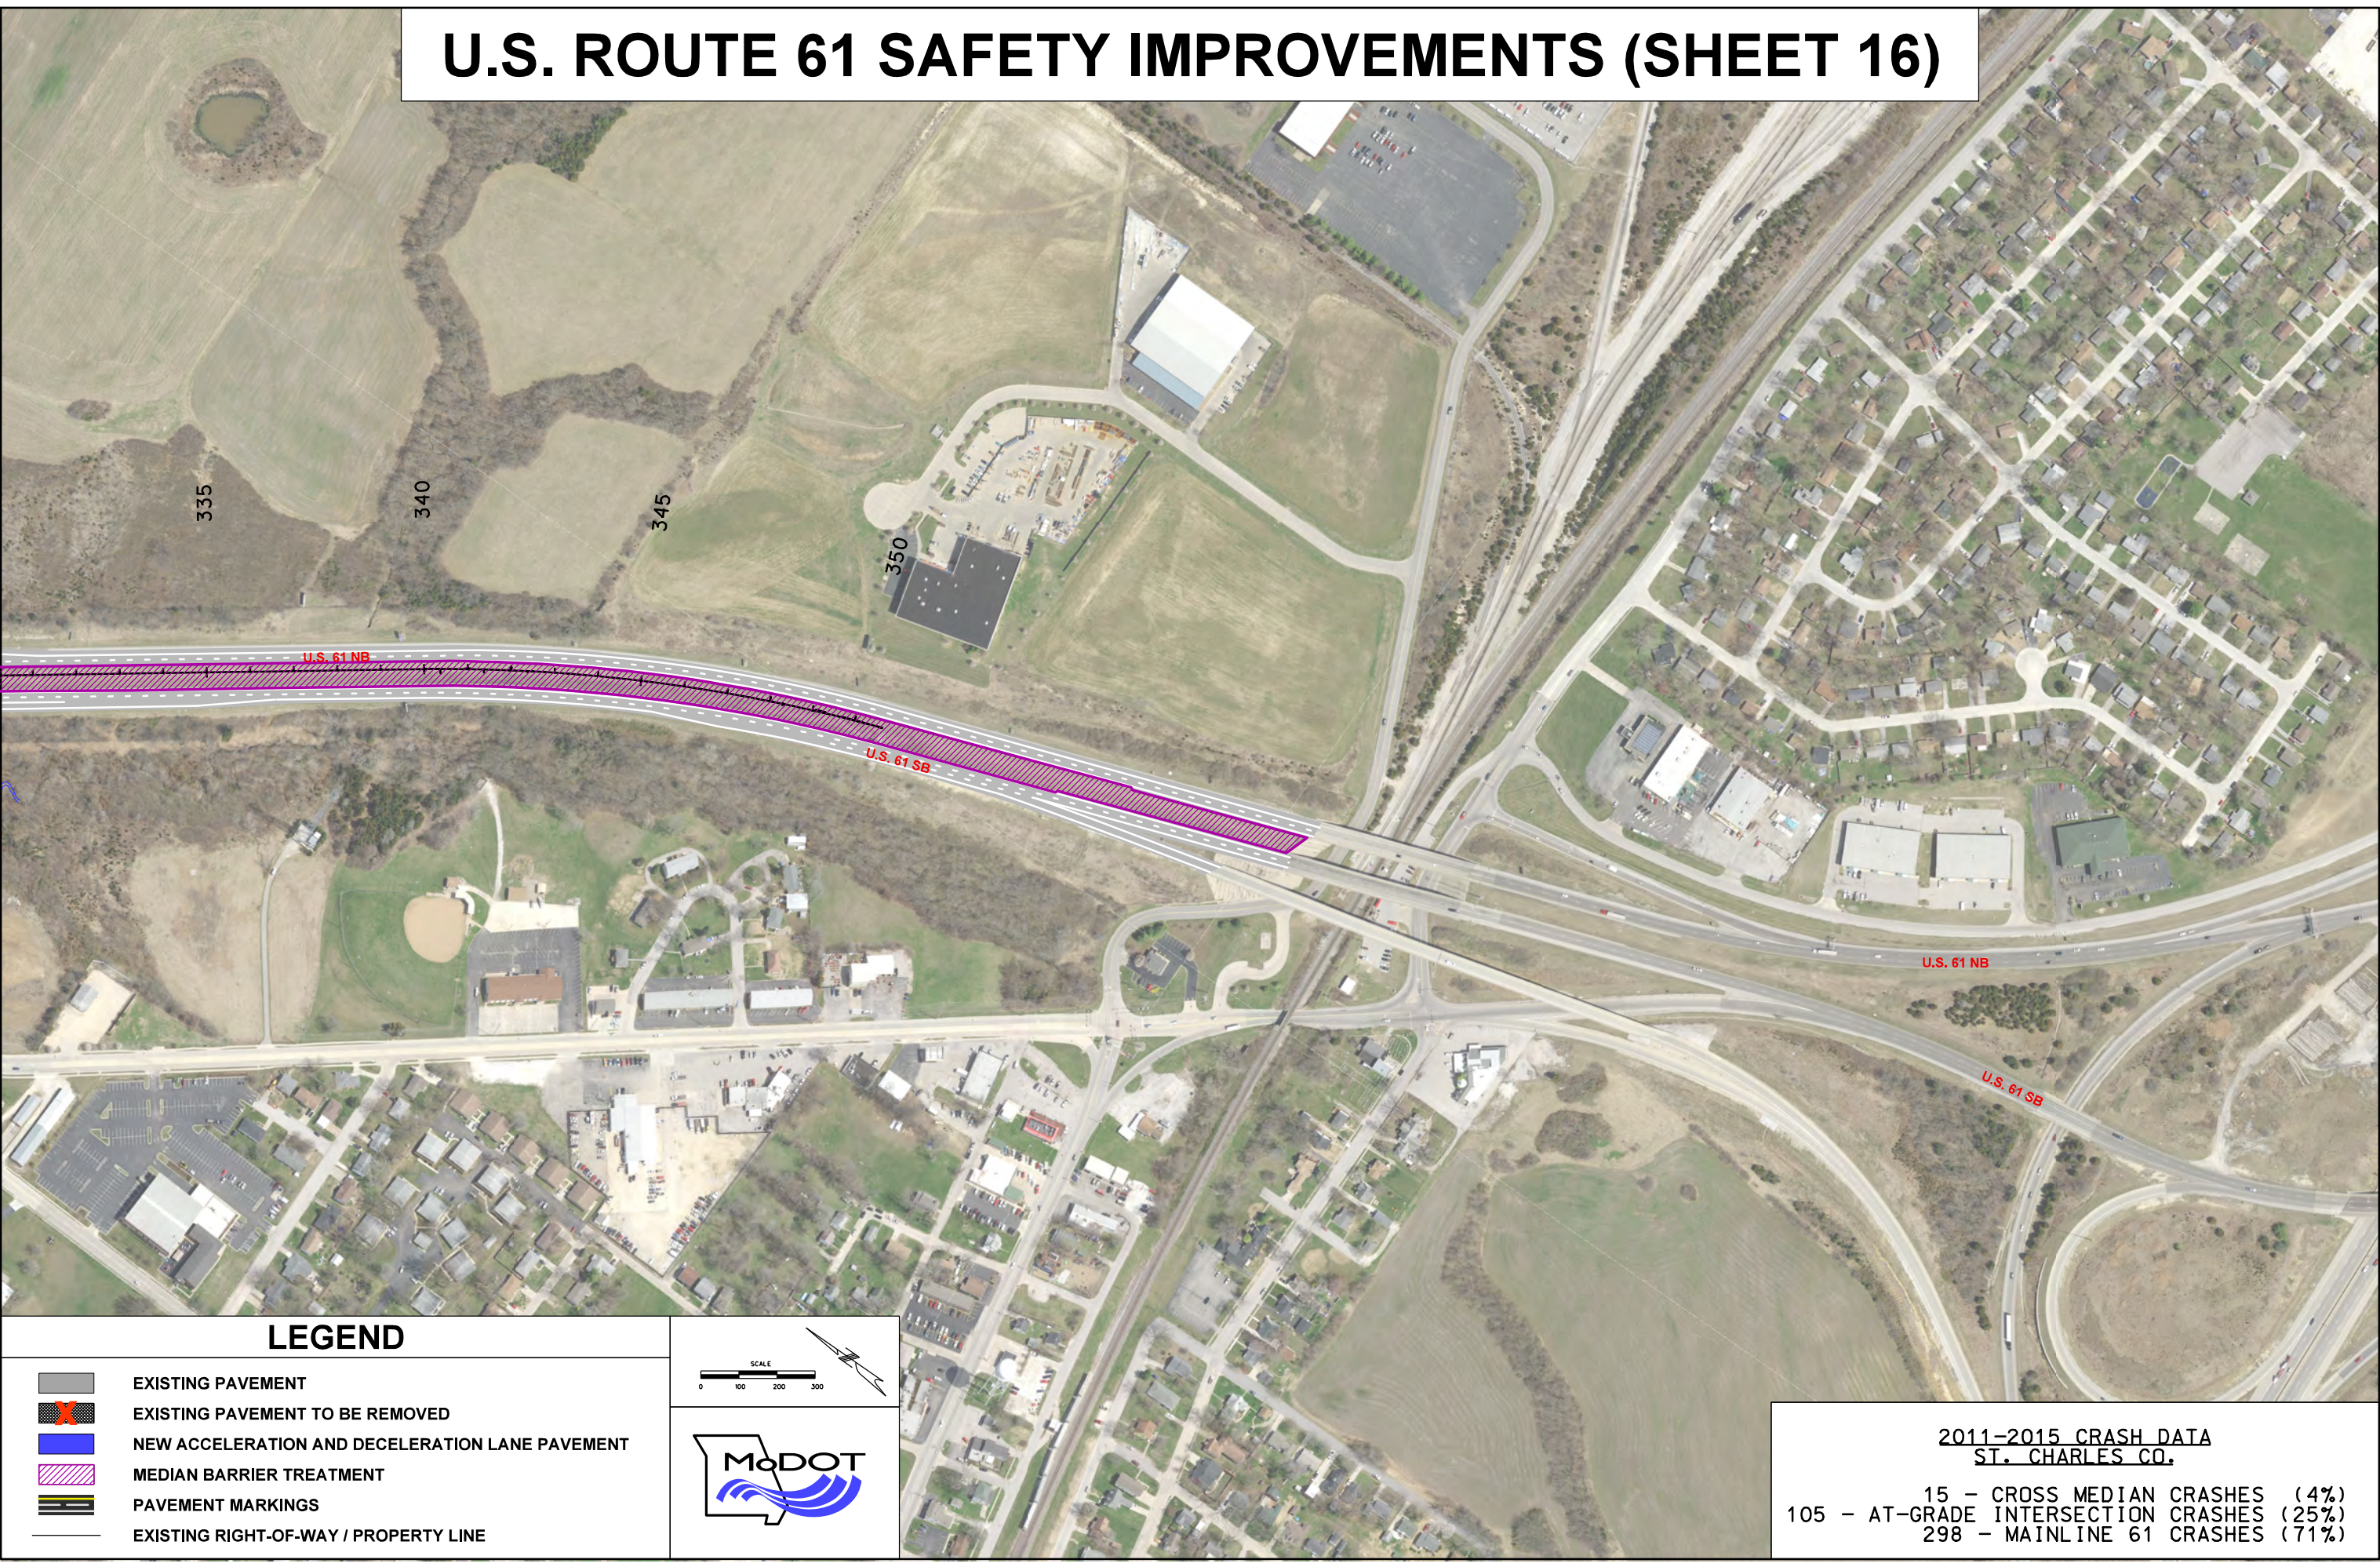

LEGEND

- EXISTING PAVEMENT
- EXISTING PAVEMENT TO BE REMOVED
- NEW ACCELERATION AND DECELERATION LANE PAVEMENT
- MEDIAN BARRIER TREATMENT
- PAVEMENT MARKINGS
- EXISTING RIGHT-OF-WAY / PROPERTY LINE

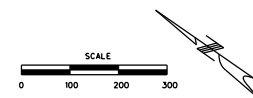

2011-2015 CRASH DATA ST. CHARLES CO.

15	-	CROSS MEDIAN CRASHES	(4%)
105	-	AT-GRADE INTERSECTION CRASHES	(25%)
298	-	MAINLINE 61 CRASHES	(71%)